


JUN 10, 2005 12:50 PM CCC
 I:\AIRPORTS\DECATUR\802-04TXD\AIRPORT SHEETS\CONTRACT-1\R-335-XS.DWG - 383+00 TO 384+00



DE165

REVISION	DATE

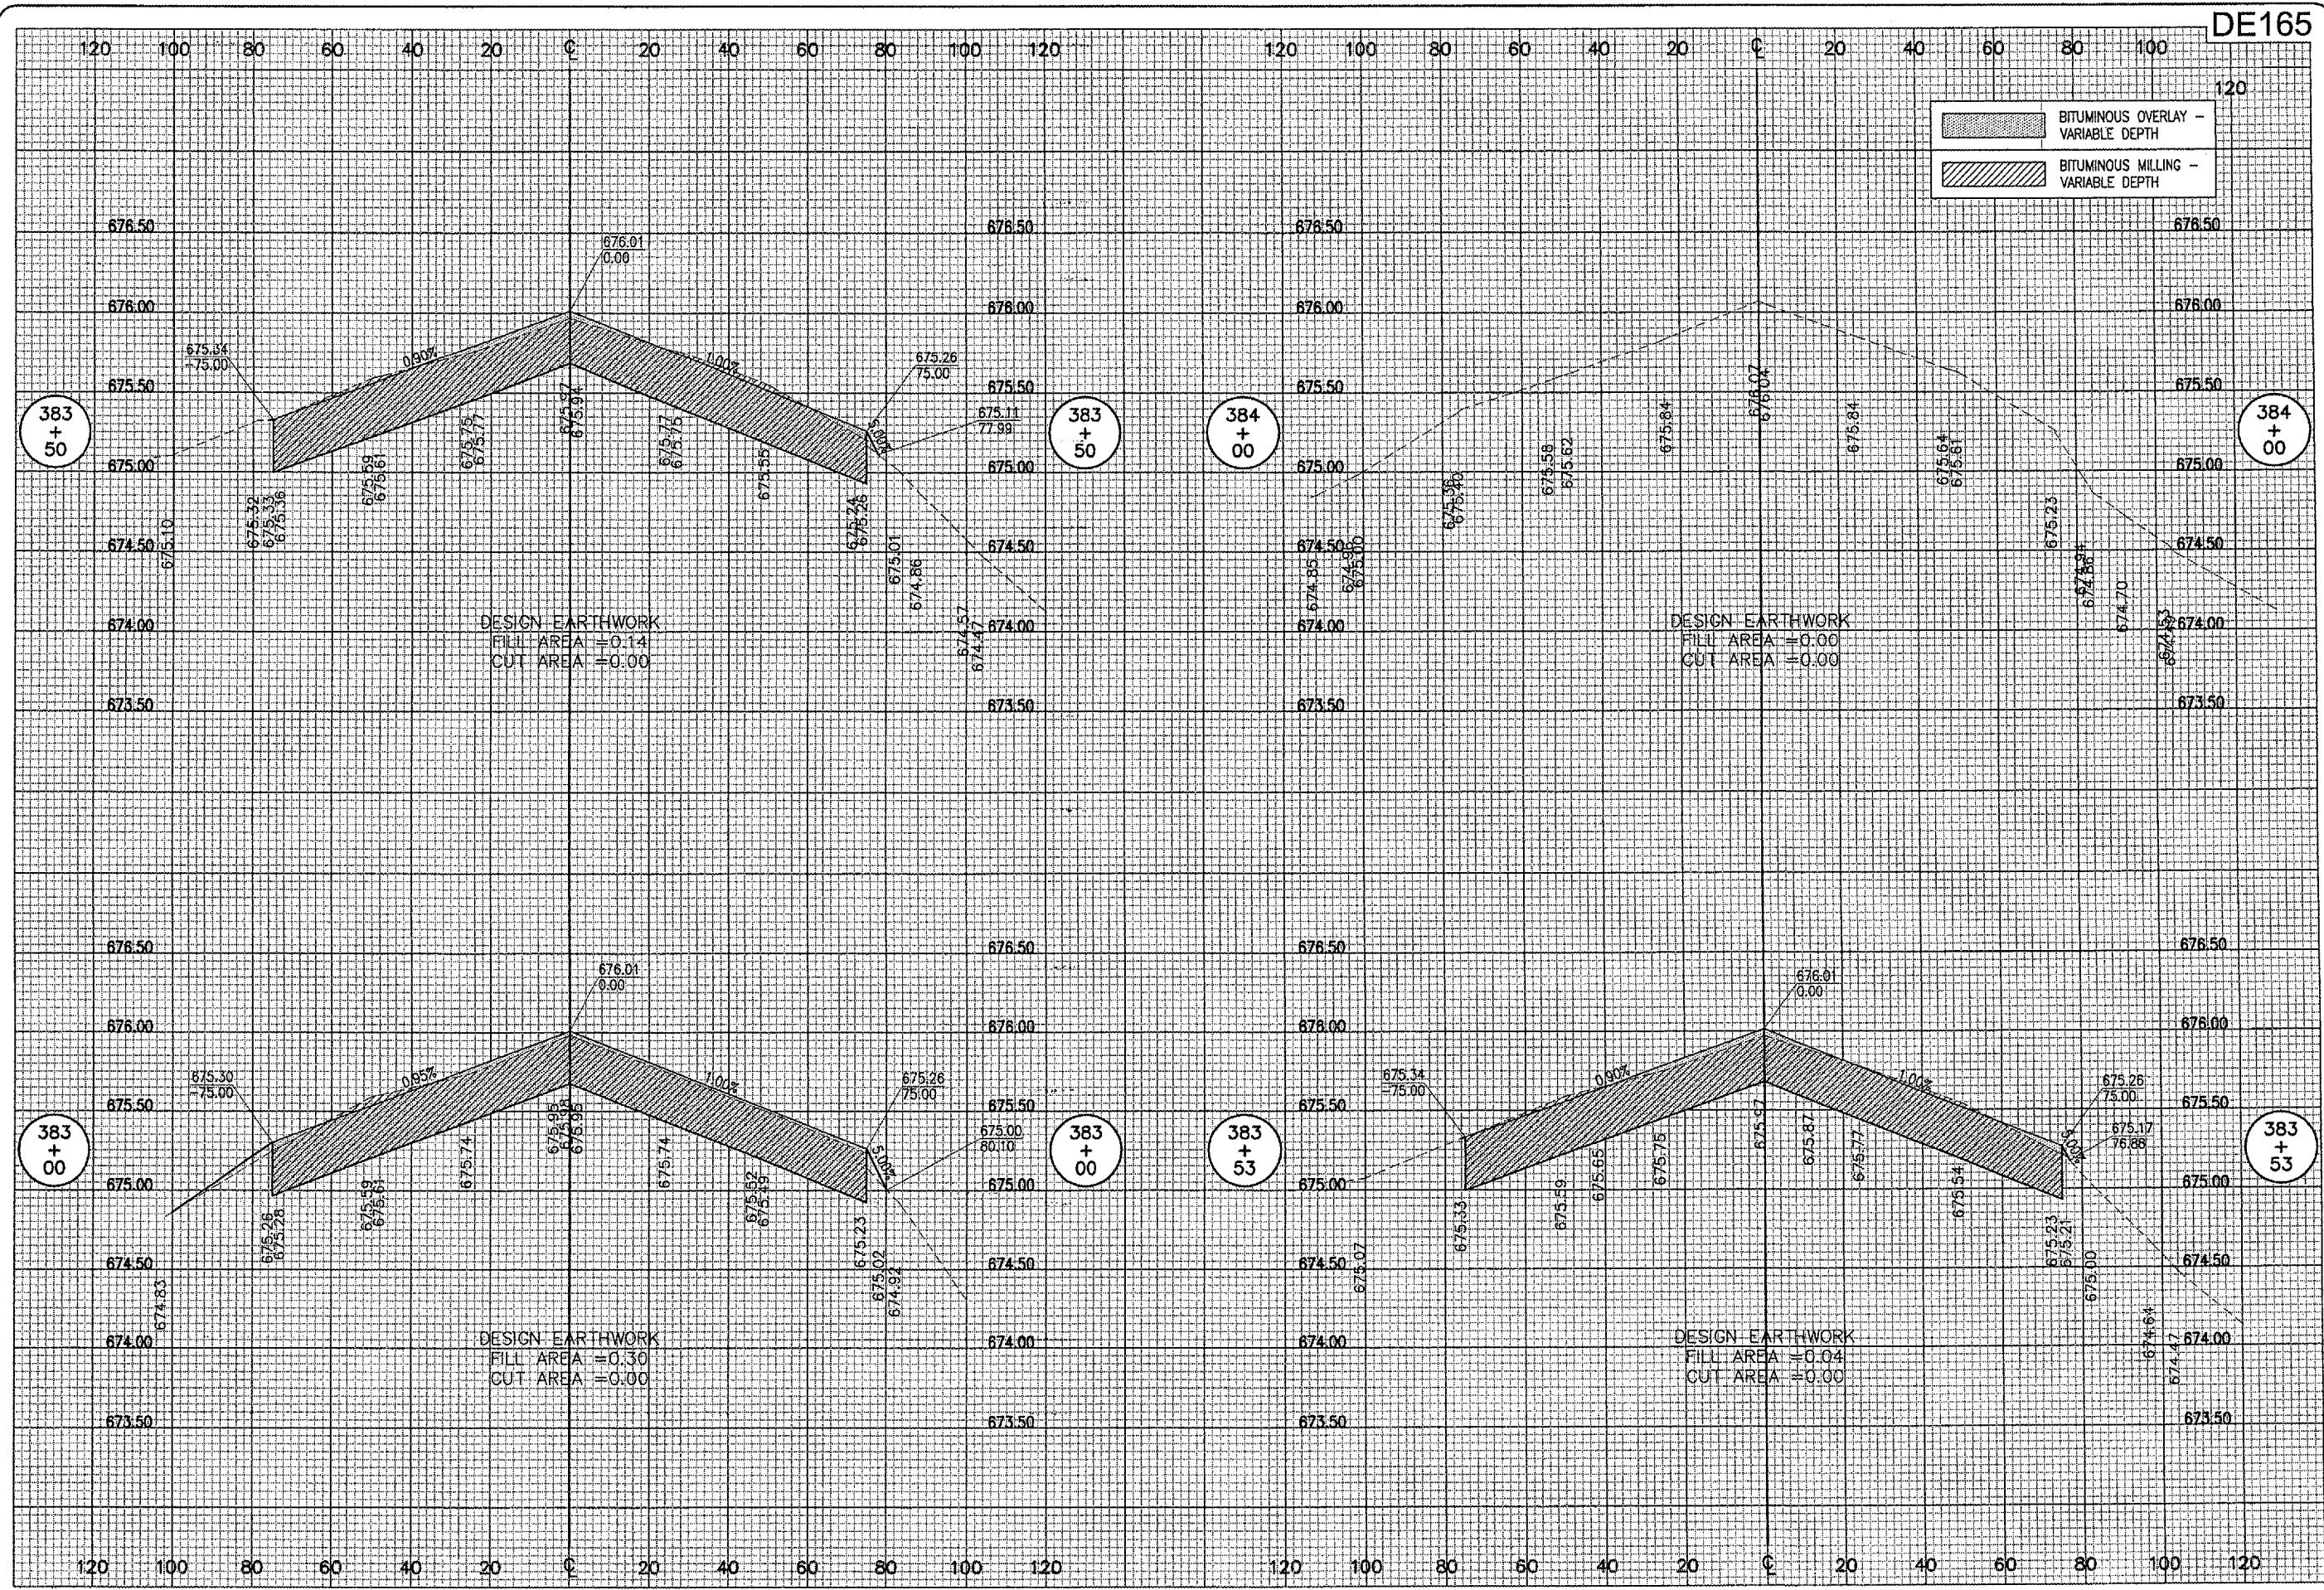

DECATUR, ILLINOIS

A.I.P. PROJ.: DEC-3414
 A.I.P. PROJ.: 3-17-0033-28

FILE PROJECT NO. 802-04TXD	LAYOUT	CCC	01/27/05
FILE NO. 335-XS.DWG	DRAWN	CCC	01/27/05
SCALE 1"=50'	REVIEWED	CAH	06/07/05
DATE 01/27/05			



Engineers, Architects, Scientists
 1625 South Sixth Street
 Springfield, Illinois 62705-2886
 Champaign, Illinois

TAXIWAY G WIDENING
 PHASE II
 RWY 6-24 RECONSTRUCTION
 PROPOSED CROSS-SECTIONS
 STA. 383+00 TO STA. 384+00