


REVISIONS

Table with columns: NUMBER, BY, DATE

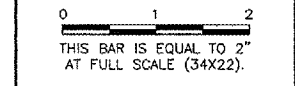

FREEMONT - ALBERTUS AIRPORT
FREEMONT, ILLINOIS
ILLINOIS PROJECT: FEP-3132 / A.I.P. PROJECT: 3-17-0045-B16
MALSR SYSTEM WIRING DIAGRAM
SHEET 2

CMT CONSULTING ENGINEERS logo and name.


Table with columns: DESIGN BY, DRAWN BY, CHECKED BY, APPROVED BY, DATE, JOB No.

NUMBERED LEGEND:

Table with columns: ITEM NO, DESCRIPTION, QTY, REMARK. Lists items 1-19 including cabinets, transformers, surge protectors, and wire.

NOTE:

1. WHERE SPECIFIC MANUFACTURERS OF EQUIPMENT ARE GIVEN, THE CONTRACTOR MAY SUBMIT ALTERNATE EQUIPMENT EQUAL TO THAT PROPOSED FOR CONSIDERATION BY THE ENGINEER.

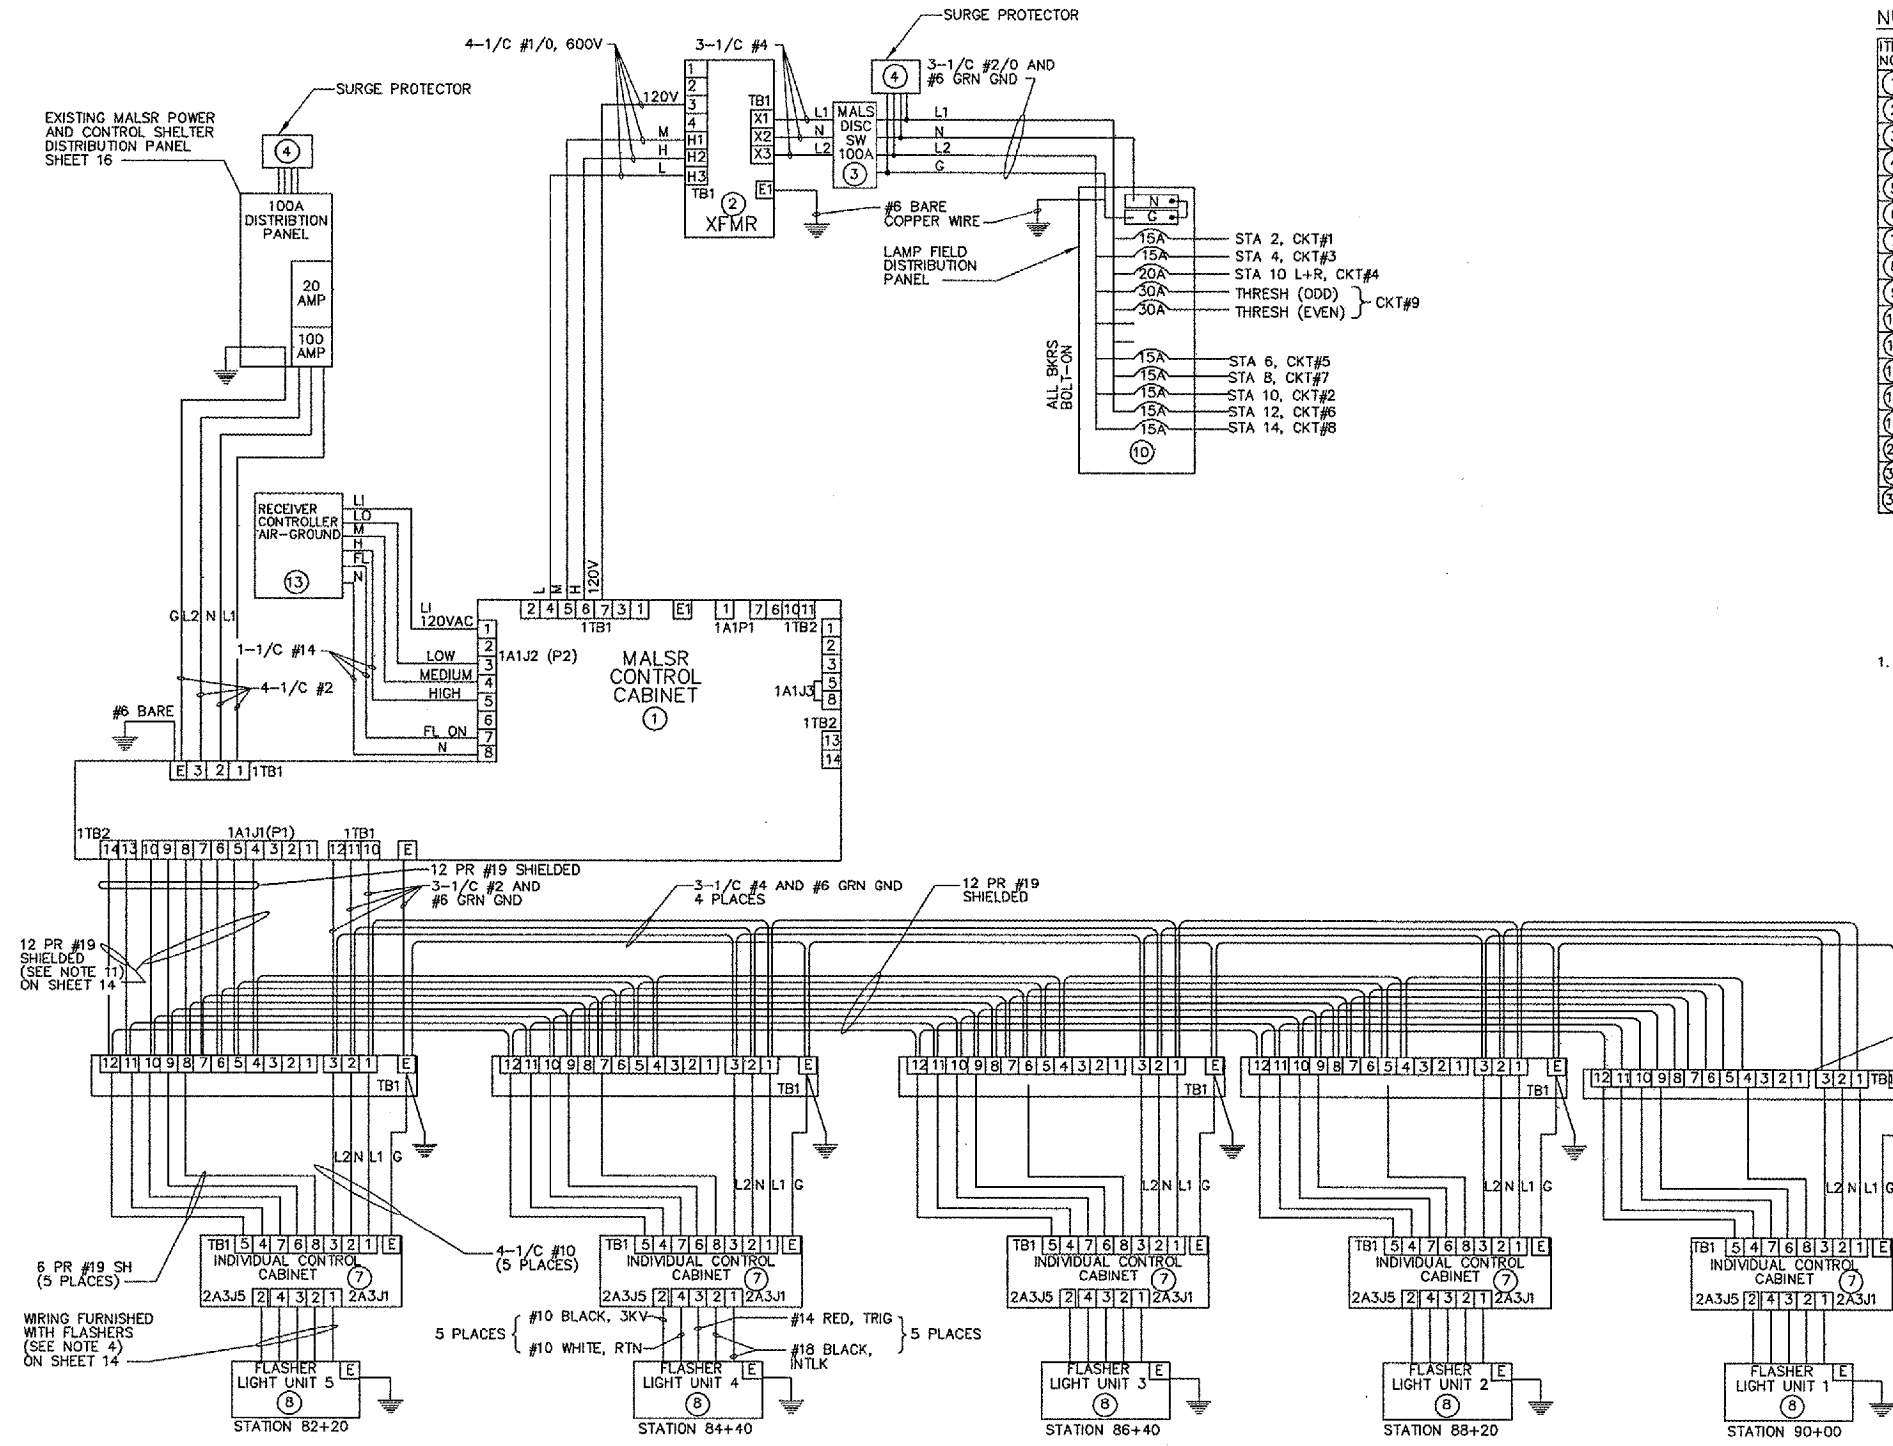

SYSTEM LAYOUT
SCALE: NONE

TYPICAL MALSR WIRING SHOWN. ACTUAL CONFIGURATION AND CONNECTIONS MAY VARY ACCORDING TO SPECIFIC EQUIPMENT MANUFACTURER'S REQUIREMENTS.