
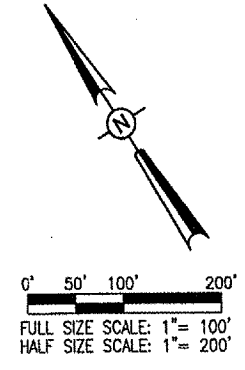
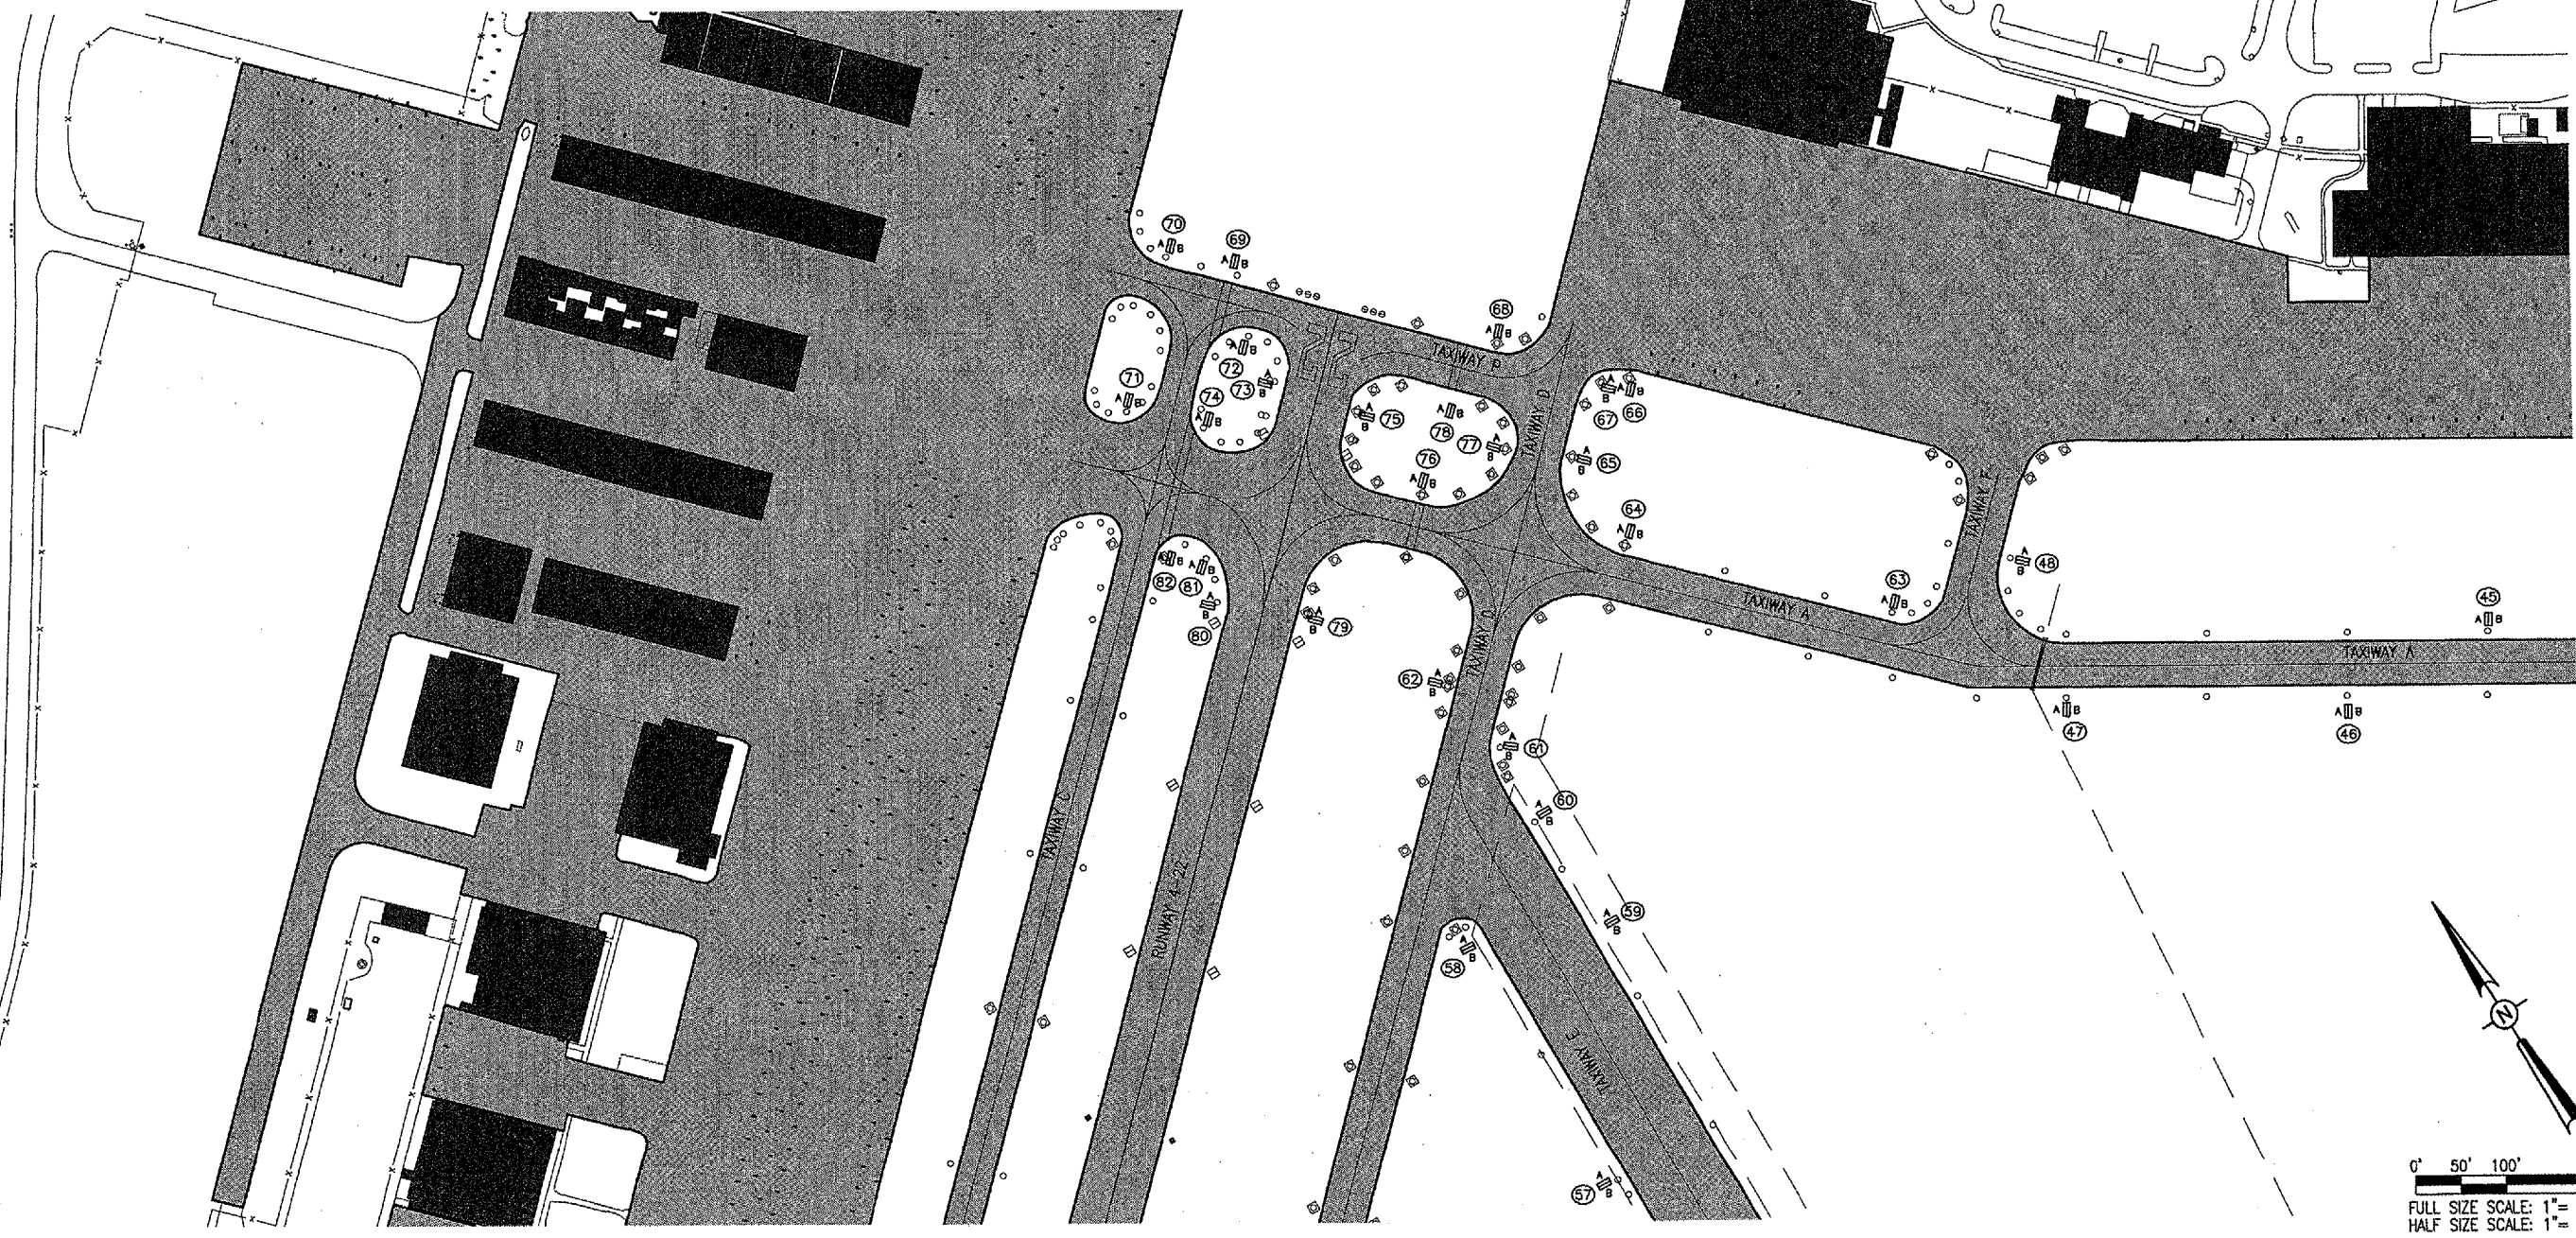


**LEGEND**

- EXISTING AIRFIELD BUILDINGS
- EXISTING AIRFIELD PAVEMENT
- EXISTING OFFSITE BUILDINGS
- EXISTING OFFSITE PAVEMENT
- EXISTING ELECTRICAL CABLES
- EXISTING ELECTRICAL DUCT
- EXISTING BASE MOUNTED RUNWAY LIGHT
- EXISTING STAKE MOUNTED RUNWAY LIGHT
- EXISTING STAKE MOUNTED RUNWAY THRESHOLD LIGHT
- EXISTING BASE MOUNTED TAXIWAY LIGHT
- EXISTING STAKE MOUNTED TAXIWAY LIGHT
- ⊕ EXISTING TAXI GUIDANCE SIGN
- ⊕ 59 EXISTING TAXI GUIDANCE SIGN NUMBER

THE LOCATION, SIZE AND TYPE OF MATERIAL OF EXISTING UNDERGROUND UTILITIES INDICATED ON THE PLANS IS NOT REPRESENTED AS BEING ACCURATE, SUFFICIENT OR COMPLETE. IT SHALL BE THE CONTRACTOR'S RESPONSIBILITY TO DETERMINE THE ACTUAL LOCATION OF ALL SUCH FACILITIES, INCLUDING SERVICE CONNECTIONS TO UNDERGROUND UTILITIES. PRIOR TO CONSTRUCTION, THE CONTRACTOR SHALL NOTIFY THE UTILITY COMPANIES OF HIS OPERATIONAL PLANS AND SHALL OBTAIN FROM THE RESPECTIVE UTILITY COMPANIES DETAILED INFORMATION AND ASSISTANCE RELATIVE TO THE LOCATION OF THEIR FACILITIES AND THE WORKING SCHEDULE OF THE COMPANIES FOR REMOVAL OR ADJUSTMENT WHERE REQUIRED. IN THE EVENT AN UNEXPECTED UTILITY INTERFERENCE IS ENCOUNTERED DURING CONSTRUCTION, THE CONTRACTOR SHALL IMMEDIATELY NOTIFY THE UTILITY COMPANY OF JURISDICTION. THE ENGINEER SHALL ALSO BE IMMEDIATELY NOTIFIED. ANY SUCH MAINS AND SERVICES SHALL BE RESTORED TO SERVICE AT ONCE AND PAID FOR BY THE CONTRACTOR AT NO ADDITIONAL COST TO THE CONTRACT.

CALL J.U.L.I.E. FOR UTILITY INFORMATION AT 1-800-892-0123.

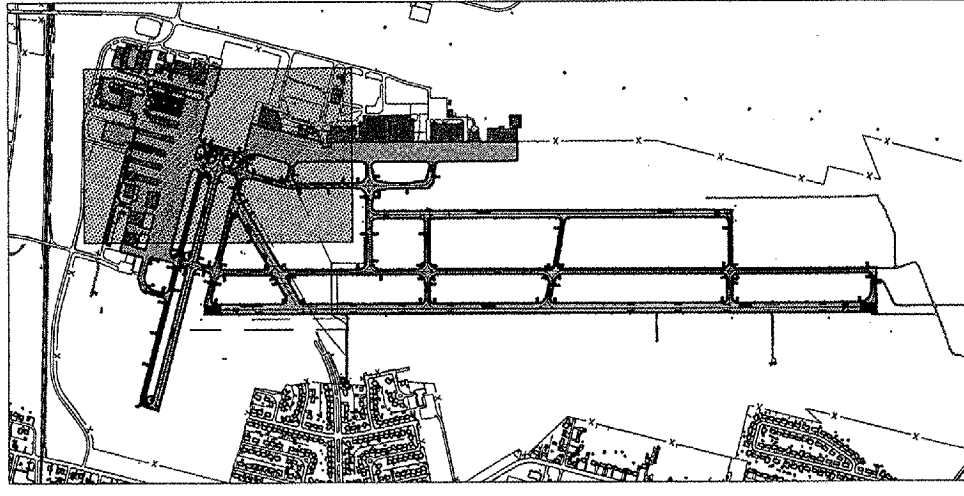

DATE	REVISION	BY

**SAINT LOUIS DOWNTOWN AIRPORT**  
 A Division of St. Louis Development Agency  
 A.L.P. PROJ.: 3-17-0039-B16



HEB Project No. 845-05SGND 0800	DATE 06/23/05
Drawn R-141ELE.DWG	C.A.H. 06/23/05
Scale 1" = 100'	C.C.C. 06/23/05
Date 06/23/05	C.A.H. 06/30/05
LAYOUT	REVIEWED
DRAWN	C.A.H.

**HANSON**  
 Hanson Professional Services Inc.  
 4227 Earth City Expressway, Suite 130  
 St. Louis, MO 63046-1308  
 Offices Nationwide

**TAXI GUIDANCE SIGN IMPROVEMENTS**  
 EXISTING TAXI GUIDANCE SIGN PLAN