
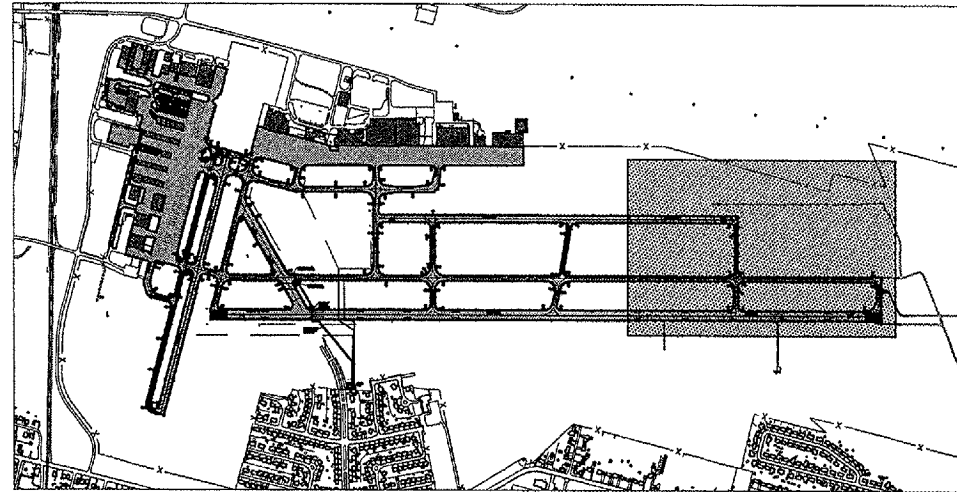


JUN 30, 2005 11:49 AM BAK
 AIRPORTS\ST. LOUIS DOWNTOWN\845555\AIRPORTSHEET\SR-142ELE.DWG - 3

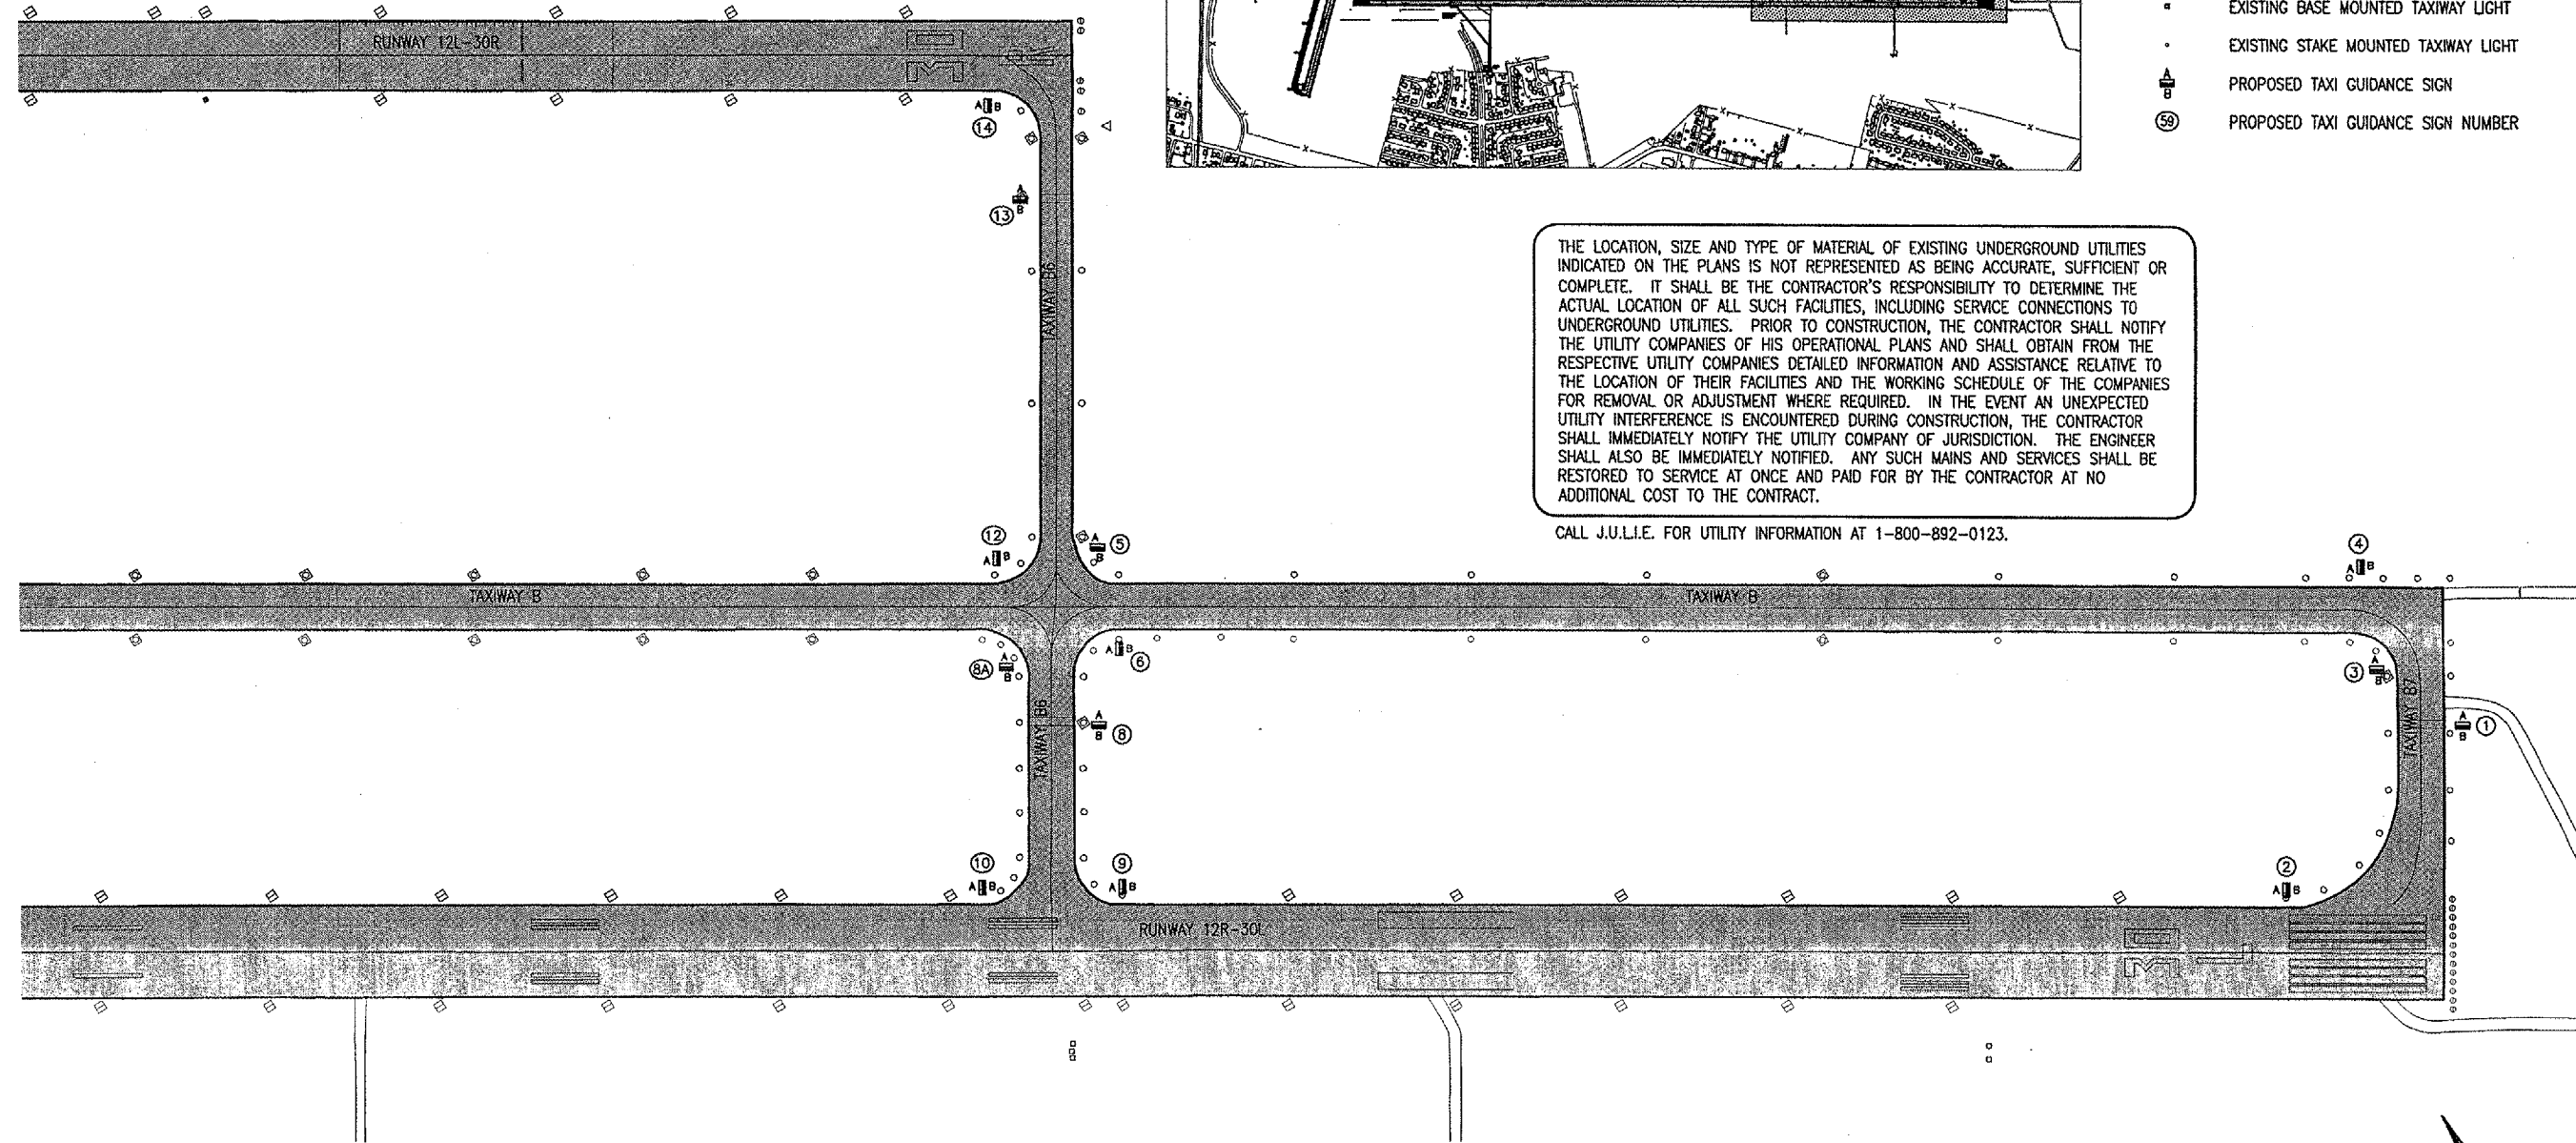

LEGEND

- EXISTING AIRFIELD BUILDINGS
- EXISTING AIRFIELD PAVEMENT
- EXISTING OFFSITE BUILDINGS
- EXISTING OFFSITE PAVEMENT
- EXISTING BASE MOUNTED RUNWAY LIGHT
- EXISTING STAKE MOUNTED RUNWAY LIGHT
- EXISTING STAKE MOUNTED RUNWAY THRESHOLD LIGHT
- EXISTING BASE MOUNTED TAXIWAY LIGHT
- EXISTING STAKE MOUNTED TAXIWAY LIGHT
- PROPOSED TAXI GUIDANCE SIGN
- PROPOSED TAXI GUIDANCE SIGN NUMBER

THE LOCATION, SIZE AND TYPE OF MATERIAL OF EXISTING UNDERGROUND UTILITIES INDICATED ON THE PLANS IS NOT REPRESENTED AS BEING ACCURATE, SUFFICIENT OR COMPLETE. IT SHALL BE THE CONTRACTOR'S RESPONSIBILITY TO DETERMINE THE ACTUAL LOCATION OF ALL SUCH FACILITIES, INCLUDING SERVICE CONNECTIONS TO UNDERGROUND UTILITIES. PRIOR TO CONSTRUCTION, THE CONTRACTOR SHALL NOTIFY THE UTILITY COMPANIES OF HIS OPERATIONAL PLANS AND SHALL OBTAIN FROM THE RESPECTIVE UTILITY COMPANIES DETAILED INFORMATION AND ASSISTANCE RELATIVE TO THE LOCATION OF THEIR FACILITIES AND THE WORKING SCHEDULE OF THE COMPANIES FOR REMOVAL OR ADJUSTMENT WHERE REQUIRED. IN THE EVENT AN UNEXPECTED UTILITY INTERFERENCE IS ENCOUNTERED DURING CONSTRUCTION, THE CONTRACTOR SHALL IMMEDIATELY NOTIFY THE UTILITY COMPANY OF JURISDICTION. THE ENGINEER SHALL ALSO BE IMMEDIATELY NOTIFIED. ANY SUCH MAINS AND SERVICES SHALL BE RESTORED TO SERVICE AT ONCE AND PAID FOR BY THE CONTRACTOR AT NO ADDITIONAL COST TO THE CONTRACT.

CALL J.U.L.I.E. FOR UTILITY INFORMATION AT 1-800-892-0123.

SD046

DATE	REVISION	BY

SAINT LOUIS DOWNTOWN AIRPORT
 A Division of St. Louis Development Agency
 I.L. PROJ.: CPS-3480 A.I.P. PROJ.: 3-17-0039-B16

HEB Project No.	845-055GND 0800
Revision	R-142ELE.DWG
Scale	1" = 100'
Date	06/23/05
LAYOUT	C.A.H. 06/23/05
DRAWN	C.C.C. 06/23/05
REVIEWED	C.A.H. 06/30/05

HANSON
 Hanson Professional Services, Inc.
 4227 Earth City Expressway, Suite 130
 St. Louis, MO 63045-1308
 Offices Nationwide

TAXI GUIDANCE SIGN IMPROVEMENTS
 PROPOSED TAXI GUIDANCE SIGN PLAN

