


NOTE:
-FOR RAISED REFLECTIVE PAVEMENT MARKERS, REFER TO TYPICAL APPLICATIONS RAISED REFLECTIVE PAVEMENT MARKERS (SNOW-PLOW RESISTANT) AND DISTRICT TYPICAL PAVEMENT MARKERS.

NOTES FOR SIDE STREETS:
-RESURFACING LIMITS ARE TO RADIUS RETURNS WITH 4.5' BUTT JOINTS, UNLESS OTHERWISE NOTED.
-PROPOSED HMA SURFACE REMOVAL, 2 1/4"
-PROP. POLY LEVELING BINDER (MM), IL-4.75, N50, 3/4"
-PROP. HMA SURFACE COURSE, MIX "D", N70, 1 1/2"

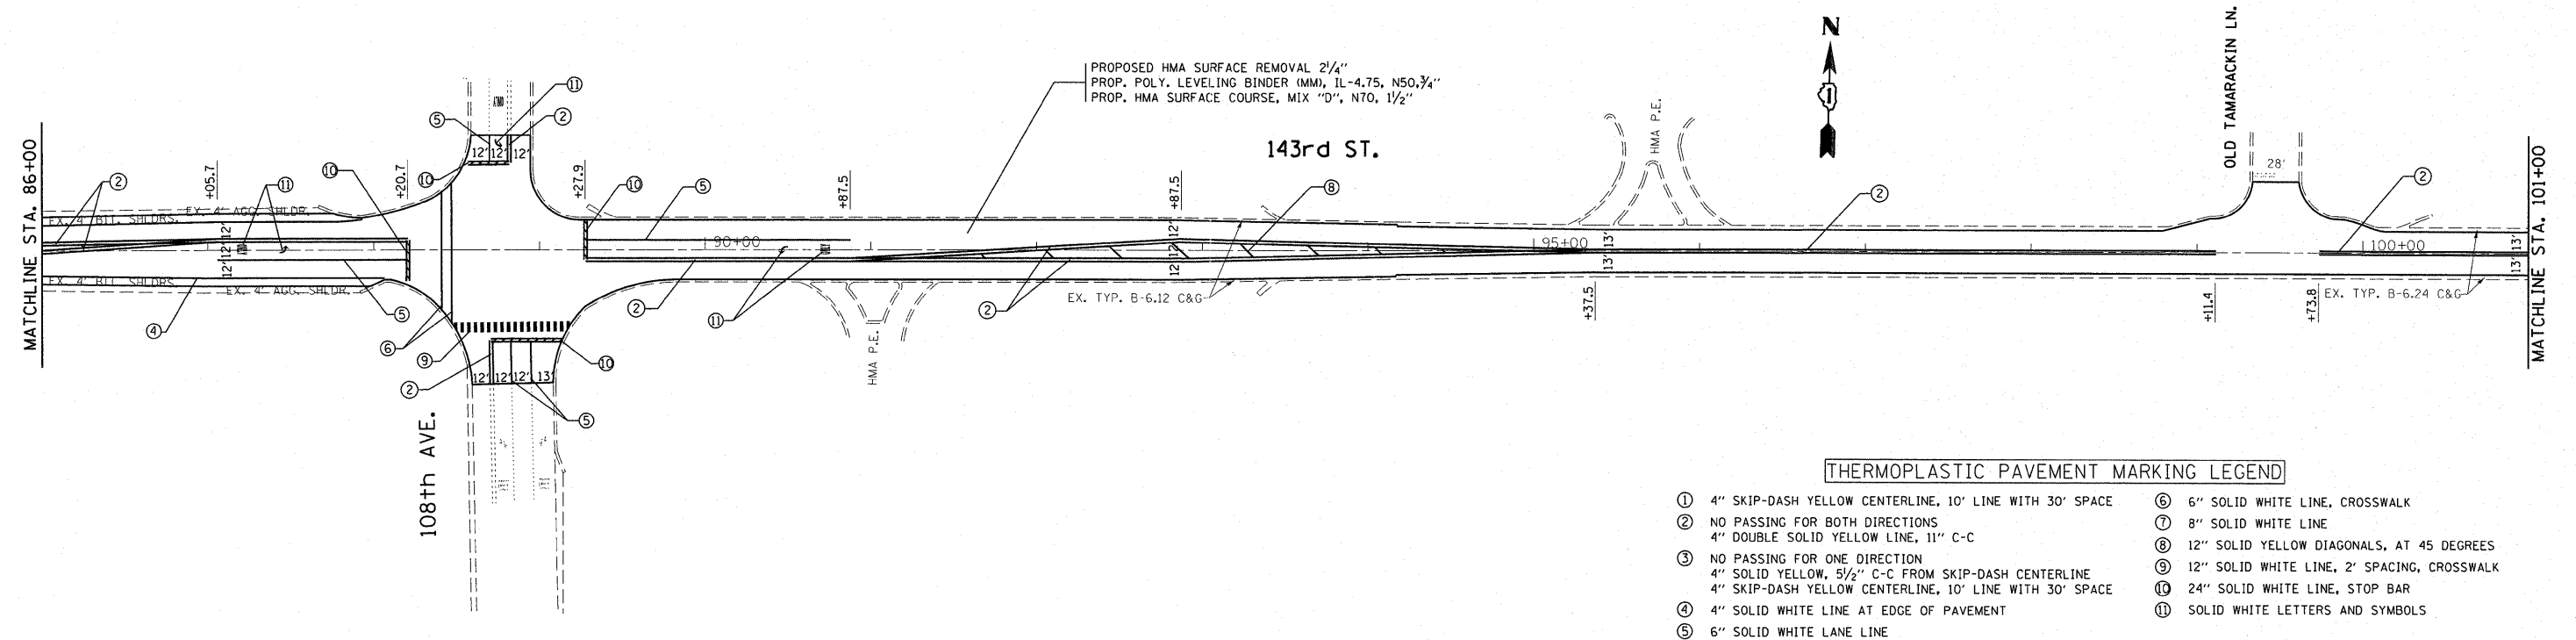


THERMOPLASTIC PAVEMENT MARKING LEGEND

- ① 4" SKIP-DASH YELLOW CENTERLINE, 10' LINE WITH 30' SPACE
- ② NO PASSING FOR BOTH DIRECTIONS
4" DOUBLE SOLID YELLOW LINE, 11" C-C
- ③ NO PASSING FOR ONE DIRECTION
4" SOLID YELLOW, 5 1/2" C-C FROM SKIP-DASH CENTERLINE
4" SKIP-DASH YELLOW CENTERLINE, 10' LINE WITH 30' SPACE
- ④ 4" SOLID WHITE LINE AT EDGE OF PAVEMENT
- ⑤ 6" SOLID WHITE LANE LINE
- ⑥ 6" SOLID WHITE LINE, CROSSWALK
- ⑦ 8" SOLID WHITE LINE
- ⑧ 12" SOLID YELLOW DIAGONALS, AT 45 DEGREES
- ⑨ 12" SOLID WHITE LINE, 2' SPACING, CROSSWALK
- ⑩ 24" SOLID WHITE LINE, STOP BAR
- ⑪ SOLID WHITE LETTERS AND SYMBOLS

NOTE:
-FOR RAISED REFLECTIVE PAVEMENT MARKERS, REFER TO TYPICAL APPLICATIONS RAISED REFLECTIVE PAVEMENT MARKERS (SNOW-PLOW RESISTANT) AND DISTRICT TYPICAL PAVEMENT MARKERS.

NOTES FOR SIDE STREETS:
-RESURFACING LIMITS ARE TO RADIUS RETURNS WITH 4.5' BUTT JOINTS, UNLESS OTHERWISE NOTED.
-PROPOSED HMA SURFACE REMOVAL, 2 1/4"
-PROP. POLY LEVELING BINDER (MM), IL-4.75, N50, 3/4"
-PROP. HMA SURFACE COURSE, MIX "D", N70, 1 1/2"

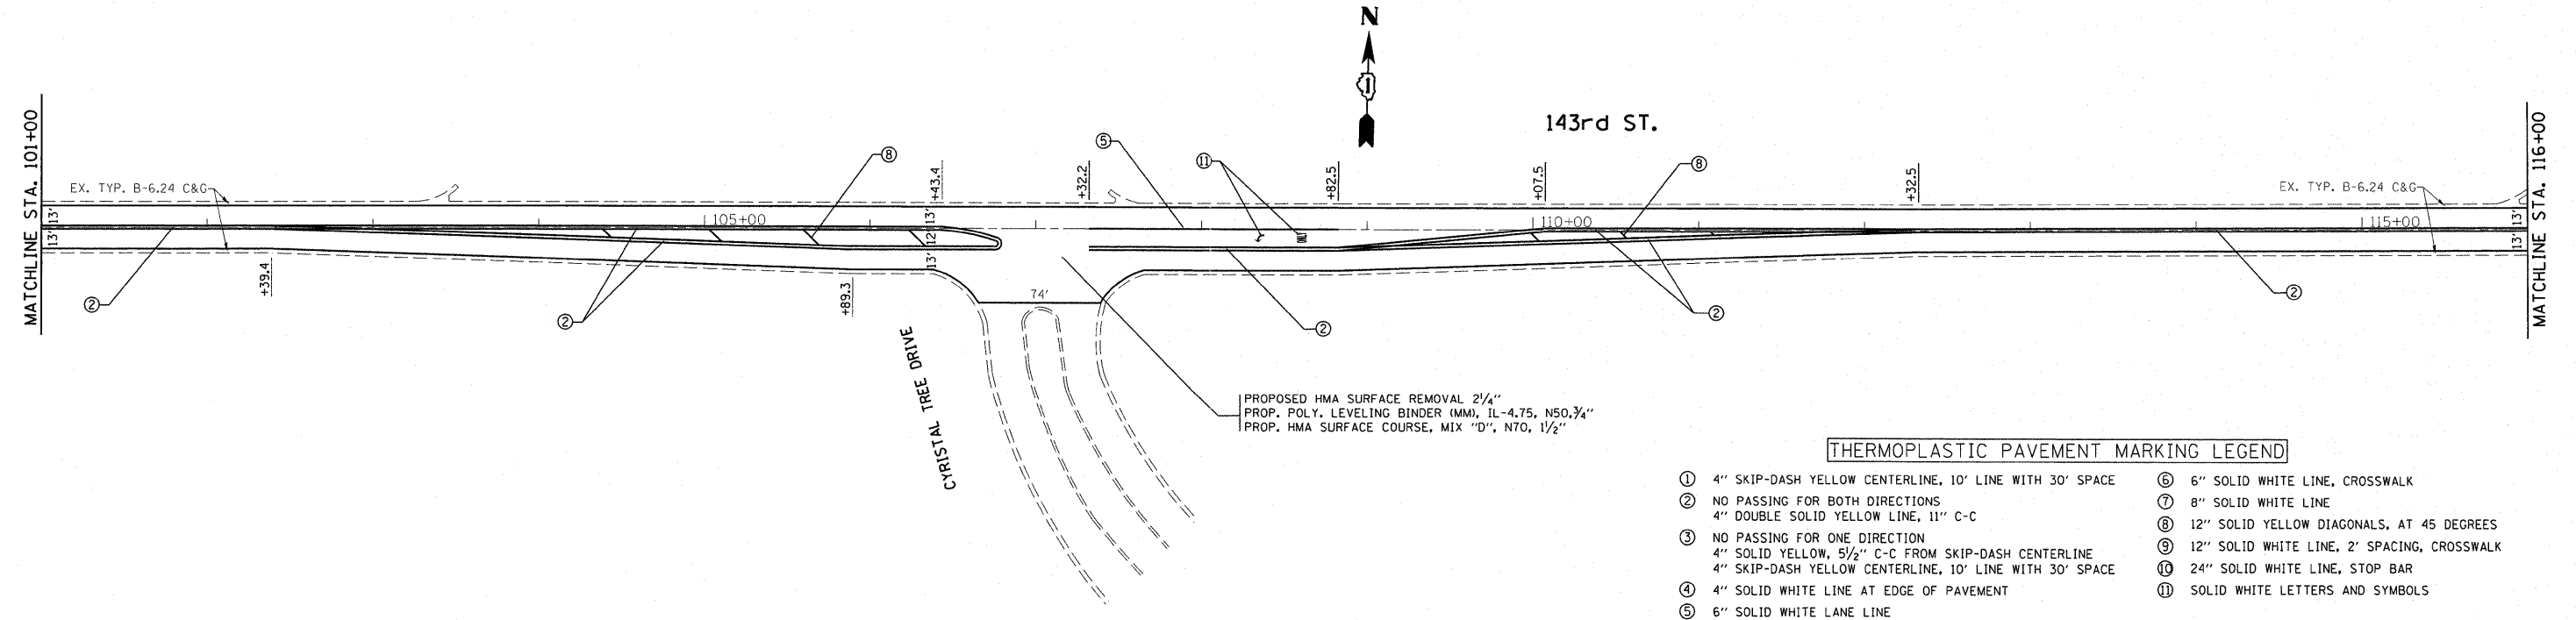

THERMOPLASTIC PAVEMENT MARKING LEGEND

- ① 4" SKIP-DASH YELLOW CENTERLINE, 10' LINE WITH 30' SPACE
- ② NO PASSING FOR BOTH DIRECTIONS
4" DOUBLE SOLID YELLOW LINE, 11" C-C
- ③ NO PASSING FOR ONE DIRECTION
4" SOLID YELLOW, 5 1/2" C-C FROM SKIP-DASH CENTERLINE
4" SKIP-DASH YELLOW CENTERLINE, 10' LINE WITH 30' SPACE
- ④ 4" SOLID WHITE LINE AT EDGE OF PAVEMENT
- ⑤ 6" SOLID WHITE LANE LINE
- ⑥ 6" SOLID WHITE LINE, CROSSWALK
- ⑦ 8" SOLID WHITE LINE
- ⑧ 12" SOLID YELLOW DIAGONALS, AT 45 DEGREES
- ⑨ 12" SOLID WHITE LINE, 2' SPACING, CROSSWALK
- ⑩ 24" SOLID WHITE LINE, STOP BAR
- ⑪ SOLID WHITE LETTERS AND SYMBOLS

FILE NAME =	USER NAME = becker.tom	DESIGNED -	REVISED -	STATE OF ILLINOIS DEPARTMENT OF TRANSPORTATION	ROADWAY PLAN IL RTE. 7 WOLF RD. TO SOUTHWEST HWY.			F.A.U. RTE. 1600	SECTION 80R-RS-1	COUNTY COOK	TOTAL SHEETS 24	SHEET NO. 7
ct:\pw\work\pwwid\becker.tom\d0246227\DI53010-shr-plan.dgn		DRAWN -	REVISED -		SCALE: 1"=50'	SHEET NO. 2 OF 4 SHEETS	STA. 86+00	TO STA. 116+00	CONTRACT NO. 60L02			
PLOT SCALE = 50.0000' / IN.		CHECKED -	REVISED -		ILLINOIS FED. AID PROJECT							
PLOT DATE = 5/12/2011		DATE -	REVISED -									