


ELEVATION - RETAINING WALL
(LOOKING NORTH)

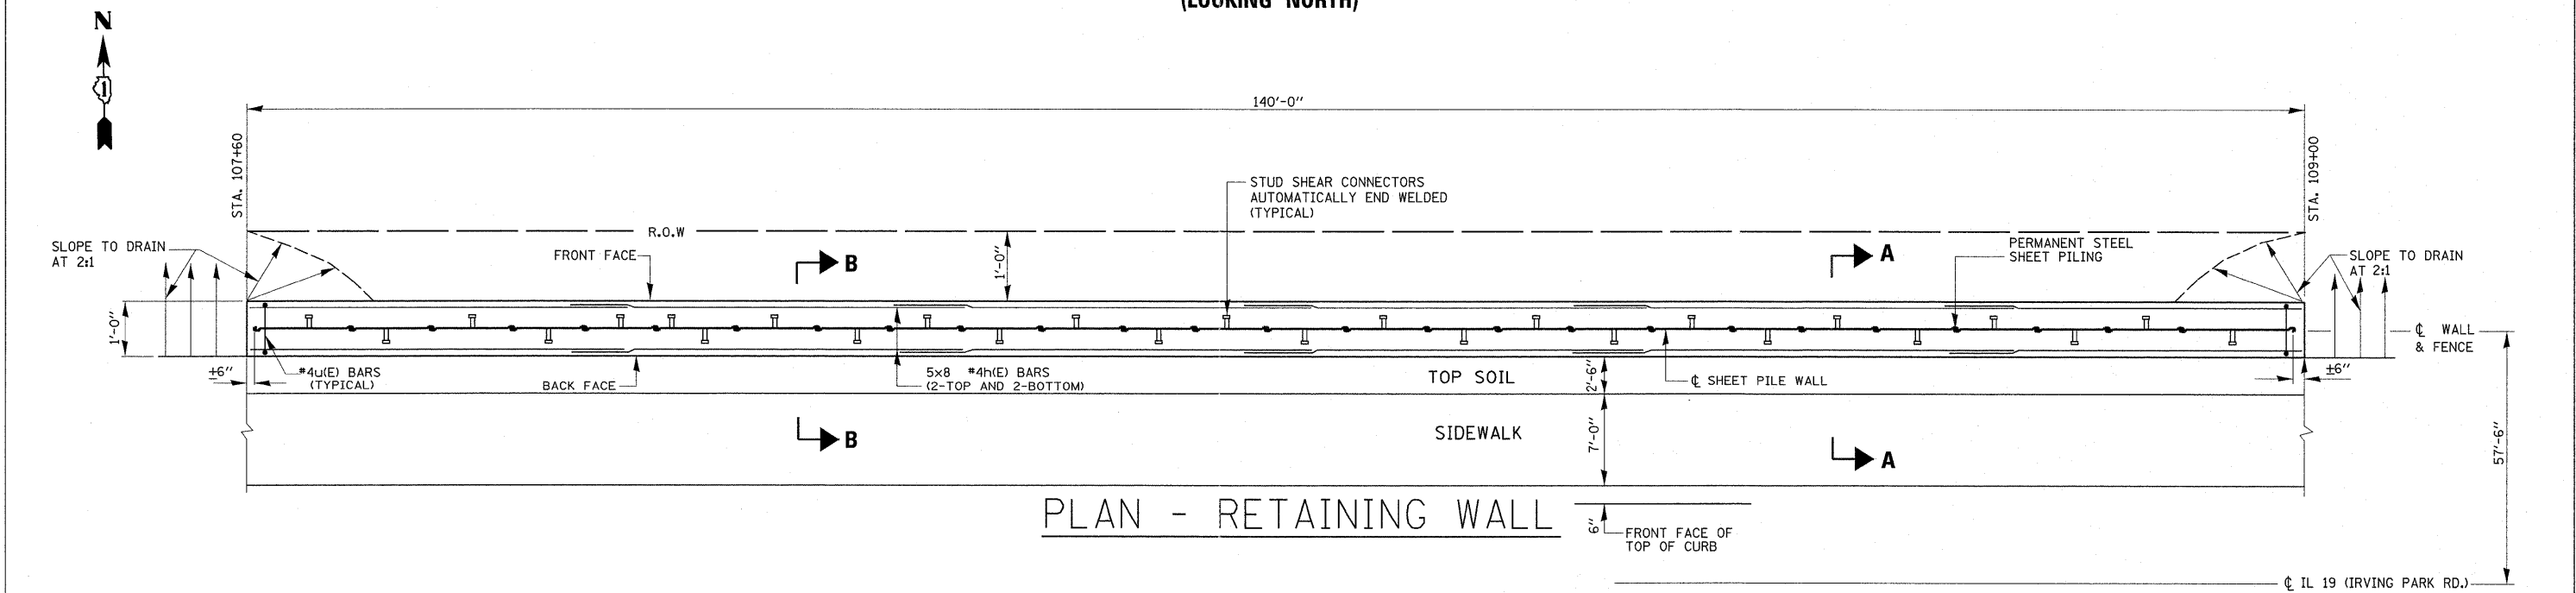

PLAN - RETAINING WALL

FILE NAME =	USER NAME = mdyje	DESIGNED -	REVISED -	STATE OF ILLINOIS DEPARTMENT OF TRANSPORTATION	IL RTE (IRVING PARK RD.) AT BARRINGTON RD. RETAINING WALL	F.A.U. RTE.	SECTION	COUNTY	TOTAL SHEETS	SHEET NO.
c:\pw_work\pwsdot\mdyje\d0101671\1119-retwall.dgn	DRAWN -	REVISED -	1321			2010-048-N	COOK	53	35A	
PLOT SCALE = 50.0000' / 1" =	CHECKED -	REVISED -	CONTRACT NO. 60L23							
			SCALE:			SHEET NO.	OF SHEETS	STA.	TO	STA.