


FINAL SURVEY	SURVEYED	BY	DATE
NOTE BOOK	PLOTTED		
NO.	TEMPLATE		
	AREAS CHECKED		

ORIGINAL SURVEY	SURVEYED	BY	DATE
NOTE BOOK	PLOTTED		
NO.	TEMPLATE		
	AREAS CHECKED		

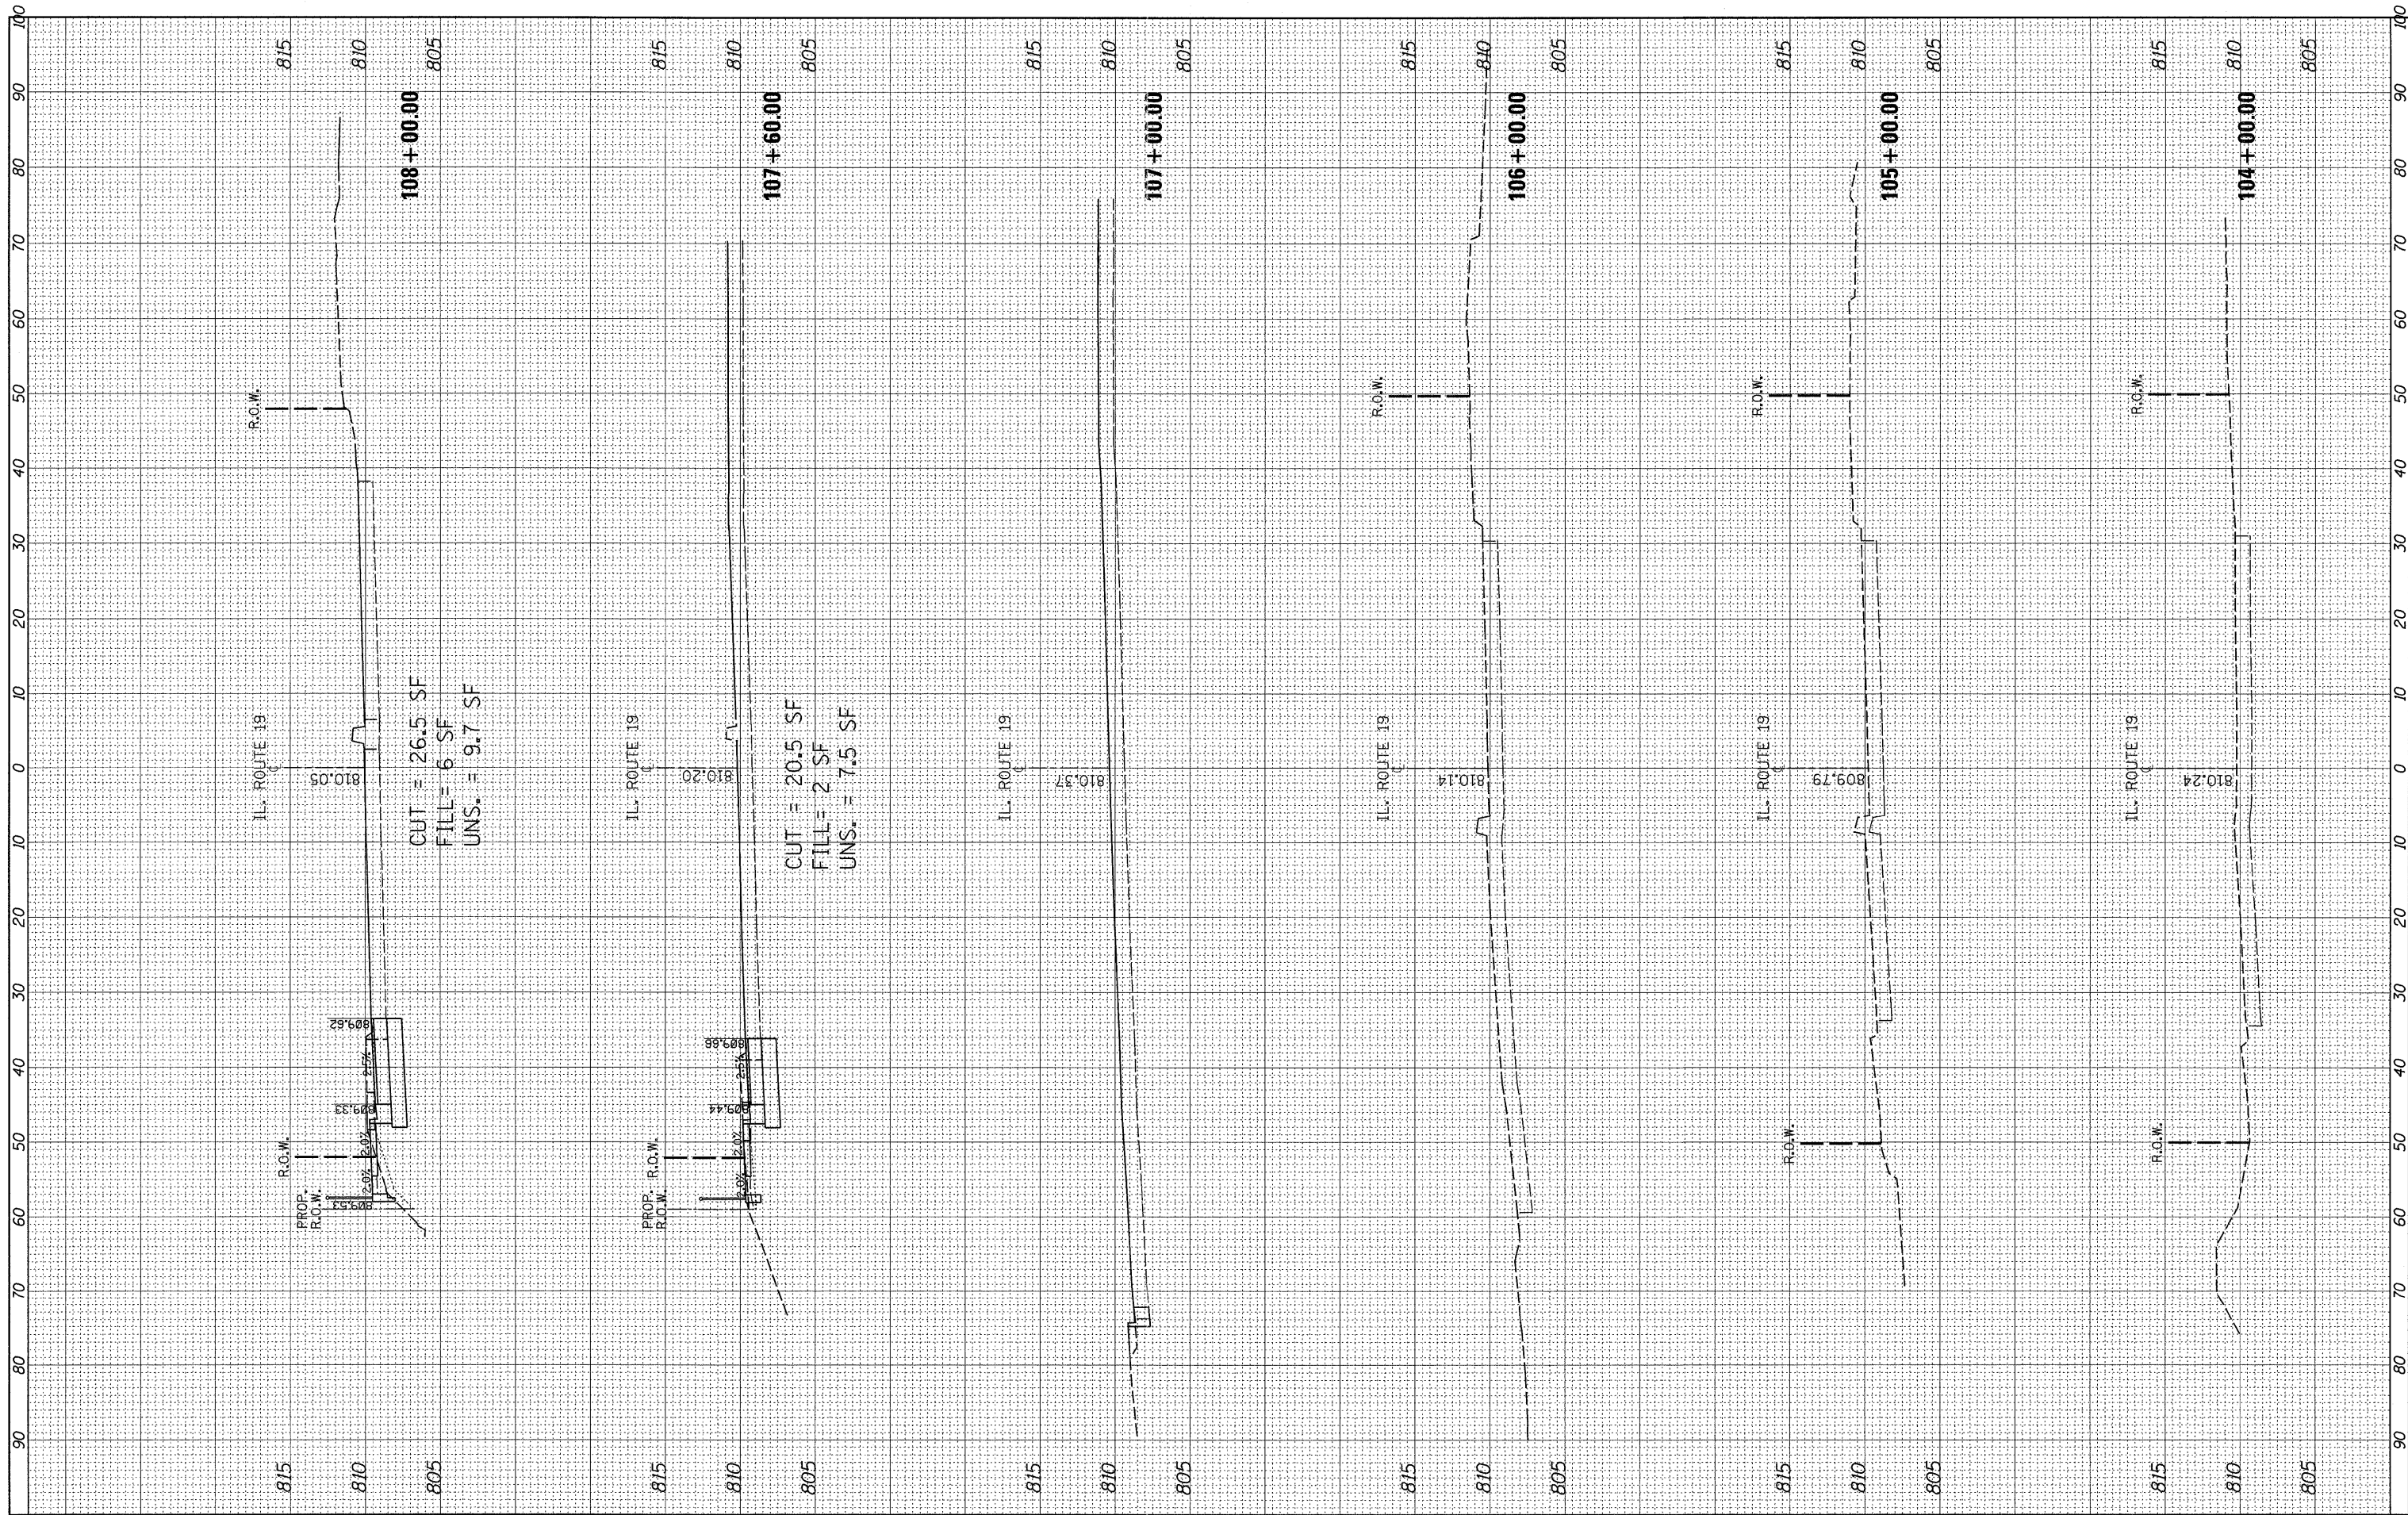

FILE NAME = P141809-shht-xshht-IL19-Design.dgn
 USER NAME = msdjja
 PLOT SCALE = 18.0000' / 1"

DESIGNED -	REVISED -
DRAWN -	REVISED -
CHECKED -	REVISED -
DATE -	REVISED -

**STATE OF ILLINOIS
DEPARTMENT OF TRANSPORTATION**

IL. ROUTE 19 CROSS SECTIONS

SCALE: SHEET NO. OF SHEETS STA. 104+00.00 TO STA. 108+00.00

F.A.A.I. RTE. 1321	SECTION 2010-048-N	COUNTY COOK	TOTAL SHEETS 53	SHEET NO. 52
				CONTRACT NO. 60L23
ILLINOIS FED. AID PROJECT				