

ROUTE	SECTION	COUNTY
FAP 342	2011-026-I	COOK

TOTAL SHEETS	SHEET NUMBER
71	1

FOR INDEX OF SHEETS SEE SHEET 2


CONTRACT NO. 60P26

STATE OF ILLINOIS
DEPARTMENT OF TRANSPORTATION
DIVISION OF HIGHWAYS
DISTRICT ONE
PROPOSED HIGHWAY PLANS

IMPROVEMENT IS LOCATED IN THE VILLAGE OF PALATINE.

F.A.P. RTE 342: IL 53 EXTENSION
SECTION 2011-026-I
IL 68 TO LAKE-COOK ROAD
NOISE WALL REPAIRS
COOK COUNTY
C-91-497-11

D-91-497-11

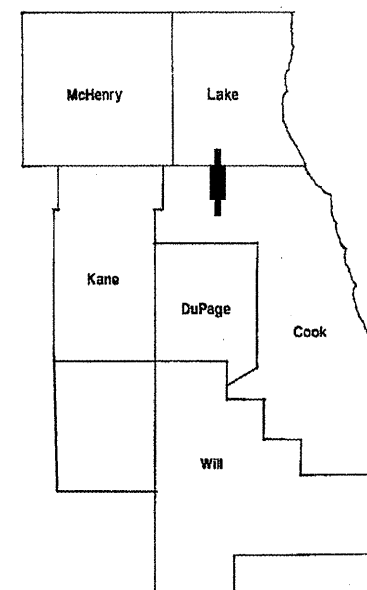


LOCATION OF IMPROVEMENT INDICATED THUS:

TRAFFIC DATA:
IL 53 Extension:
2009 ADT = 103,800
POSTED SPEED LIMIT = 55 MPH

Lake-Cook Rd.:
2010 ADT = 46,400
POSTED SPEED LIMIT = 45 MPH

IMPROVEMENT ENDS
STA. 499+00

IMPROVEMENT
BEGINS
STA. 443+00

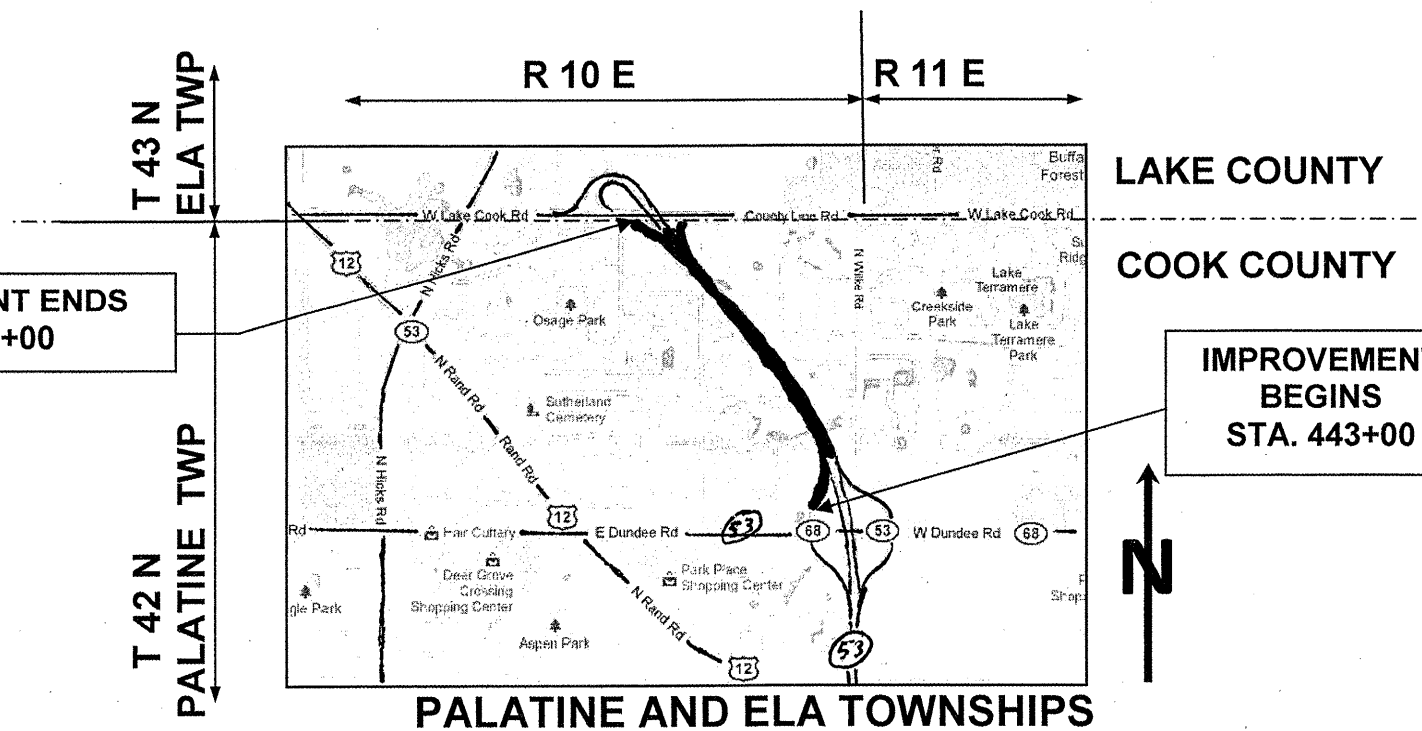

STATE OF ILLINOIS
DEPARTMENT OF TRANSPORTATION
DIVISION OF HIGHWAYS
SUBMITTED: MARCH 31 20 11
Diane O'Keefe /ASO
DEPUTY DIRECTOR OF HIGHWAYS, REGION ENGINEER
May 13 20 11
Scott E. Stett P.E. JR
ENGINEER OF DESIGN AND ENVIRONMENT
May 13 20 11
Christine M. Reed JR
DIRECTOR, DIVISION OF HIGHWAYS

PROJECT ENGINEER **ROBERT BORO (847) 705-4178**
PROJECT MANAGER **ISSAM RAYYAN**

PRINTED BY THE AUTHORITY OF THE STATE OF ILLINOIS

CONTRACT NO. 60P26

GROSS & NET LENGTH OF IMPROVEMENT = 5600 LIN. FT= 1.061 MILES