## STATE OF ILLINOIS

DEPARTMENT OF TRANSPORTATION
DIVISION OF HIGHWAYS

FOR INDEX OF SHEETS, SEE SHEET NO. 2

0

0

PROJECT LOCATED IN VILLAGE OF RICHMOND.

TRAFFIC DATA

ADT (2007) = 4,390 SPEED LIMIT = 55 MPH

FUNCTIONAL CLASSIFICATION = COLLECTOR (URBAN)

## PLANS FOR PROPOSED FEDERAL AID PROJECT

**FAU ROUTE 4061 (BURLINGTON ROAD)** 


U.S. ROUTE 12 (FAU 3696) TO WI STATE LINE RESURFACING

**SECTION NO.: 09–00371–00–RS** 

PROJECT NO.: M-9003(833) JOB NO.: C-91-345-10

McHENRY COUNTY

RESURFACING ENDS
STA. 33 + 12.66

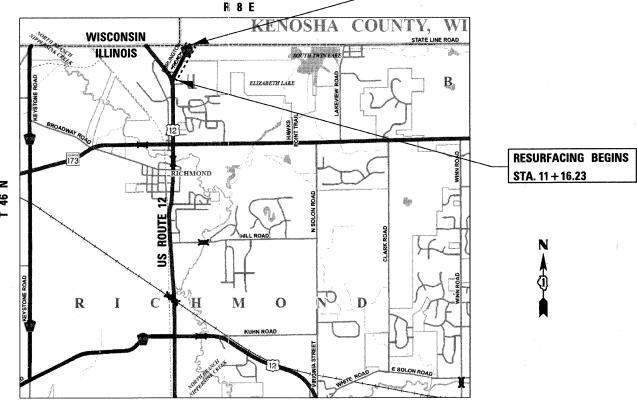

0 100' 200' 300' — 1" = 100'
0 10' 20' 30' — 1" = 10'
0 50' 100' 1" = 50'
0 50' 100' 1" = 40'
0 50' 100' — 1" = 30'
0 50' 100' — 1" = 30'
0 50' 100' — 1" = 30'

FULL SIZE PLANS HAVE BEEN PREPARED USING STANDARD ENGINEERING SCALES. REDUCED SIZED PLANS WILL NOT CONFORM TO STANDARD SCALES. IN MAKING MEASUREMENTS ON REDUCED PLANS, THE ABOVE SCALES MAY BE USED.

J.U.L.I.E.

JOINT UTILITY LOCATION INFORMATION FOR EXCAVATION 1-800-892-0123


OR 811

CONTRACT NO. 63386

RICHMOND TOWNSHIP
GROSS (NET) LENGTH OF IMPROVEMENT = 2,196.43 LF = 0.42 MILES

LOCATION MAP



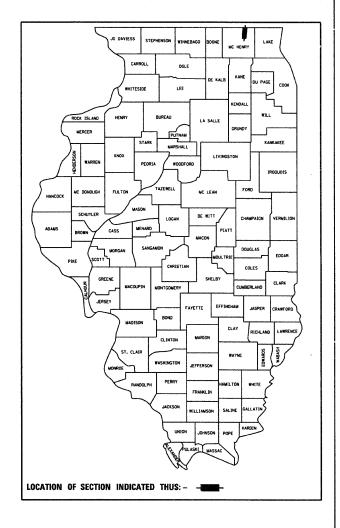

STATE OF ILLINOIS DEPARTMENT OF TRANSPORTATION DIVISION OF HIGHWAYS		
APPROVED	MAY 25	20 _/ /
PASSED	Joseph 2 Konneski McHENRY COUNTY MAY 25	COUNTY ENGINEER
TAGES	DISTRICT 1 ENGINEER OF LOCAL	ENHOLT
LEASING FOR BID SED ON LIMITED REVIEW	MAY 31	20 _/ /
	Dine M. O'Keek	

PRINTED BY THE AUTHORITY OF THE STATE OF ILLINOIS