



PLAN	BY	DATE
SURVEYED		
DESIGNED		
CHECKED		
NOTED		
STRUCTURE		
NOTATION		
CRKD		
NO.		

PROFILE	BY	DATE
SURVEYED		
DESIGNED		
CHECKED		
NOTED		
STRUCTURE		
NOTATION		
CRKD		
NO.		

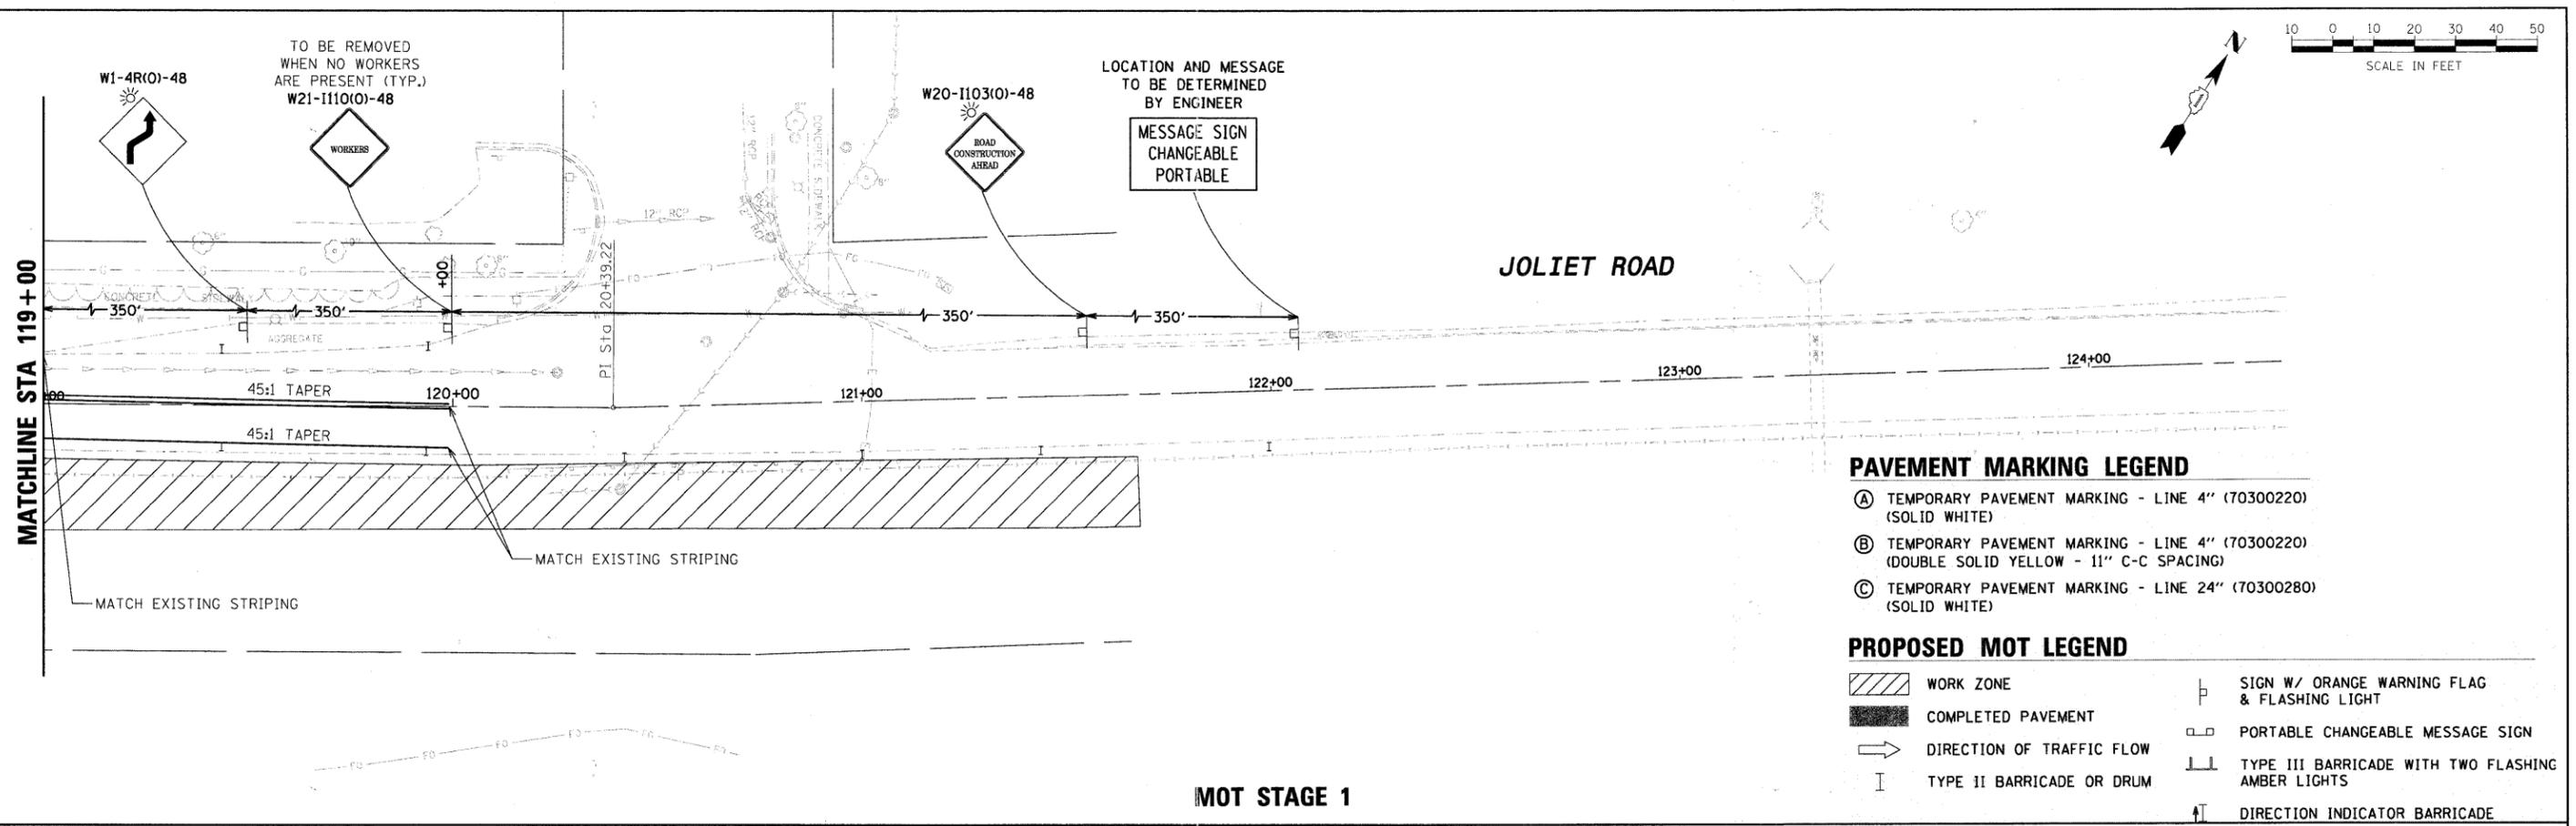

MOT STAGE 1

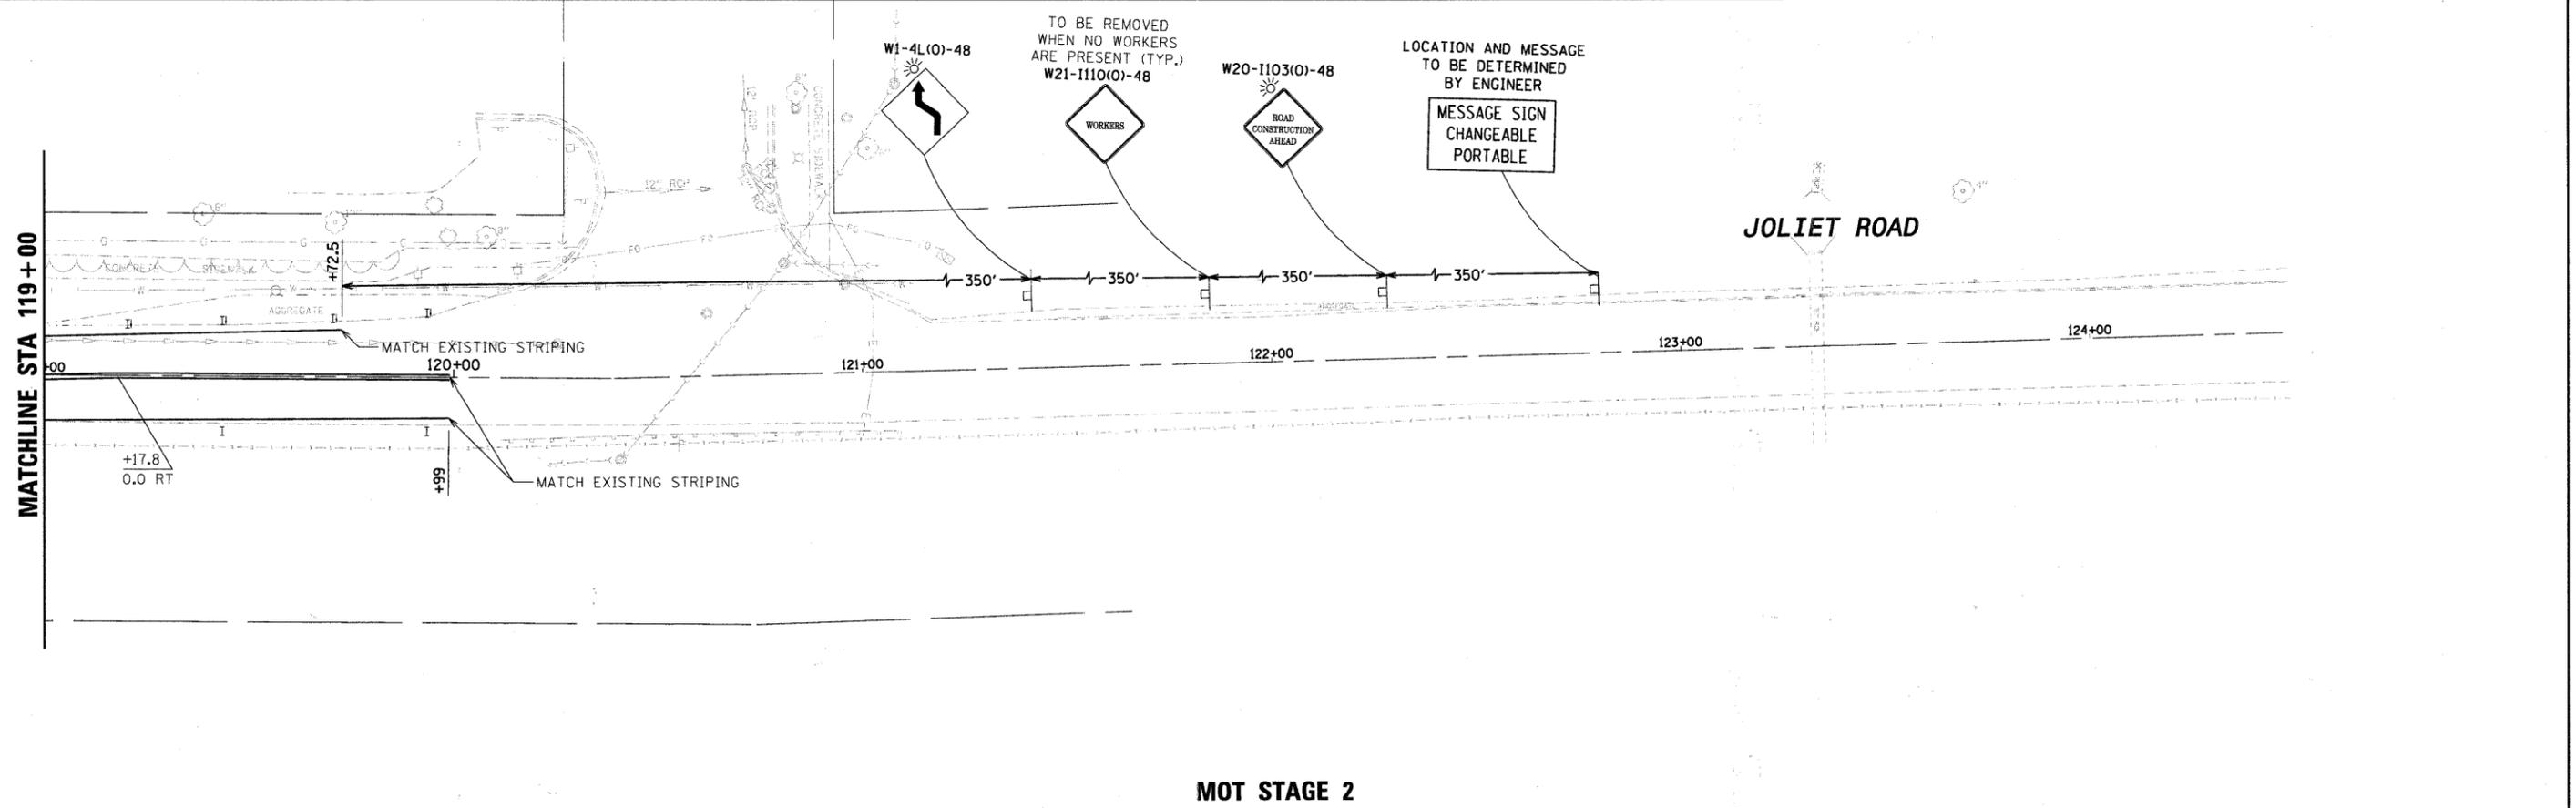

MOT STAGE 2

FILE NAME = D1353887-SHT-MOT-04.DGN	USER NAME = bhenrich	DESIGNED - DW	REVISED -	STATE OF ILLINOIS DEPARTMENT OF TRANSPORTATION	VILLAGE OF BURR RIDGE JOLIET RD AT MADISON ST SUGGESTED MAINTENANCE OF TRAFFIC PLANS STAGE 1 & 2			F.A.U. RTE. 2674	SECTION 06-00034-00-PV	COUNTY DUPAGE	TOTAL SHEETS 69	SHEET NO. 26
PLOT SCALE = #SCALE#	CHECKED - JC	REVISIED -	REVISIED -		SCALE: NTS	SHEET NO. 4 OF 6 SHEETS	STA. 119+00.00 TO STA. 125+00.00	CONTRACT NO. 63581				
PLOT DATE = 6/22/2011	DATE - 03-28-2011	REVISIED -	REVISIED -		FED. ROAD DIST. NO. ILLINOIS FED. AID PROJECT							