


4-16

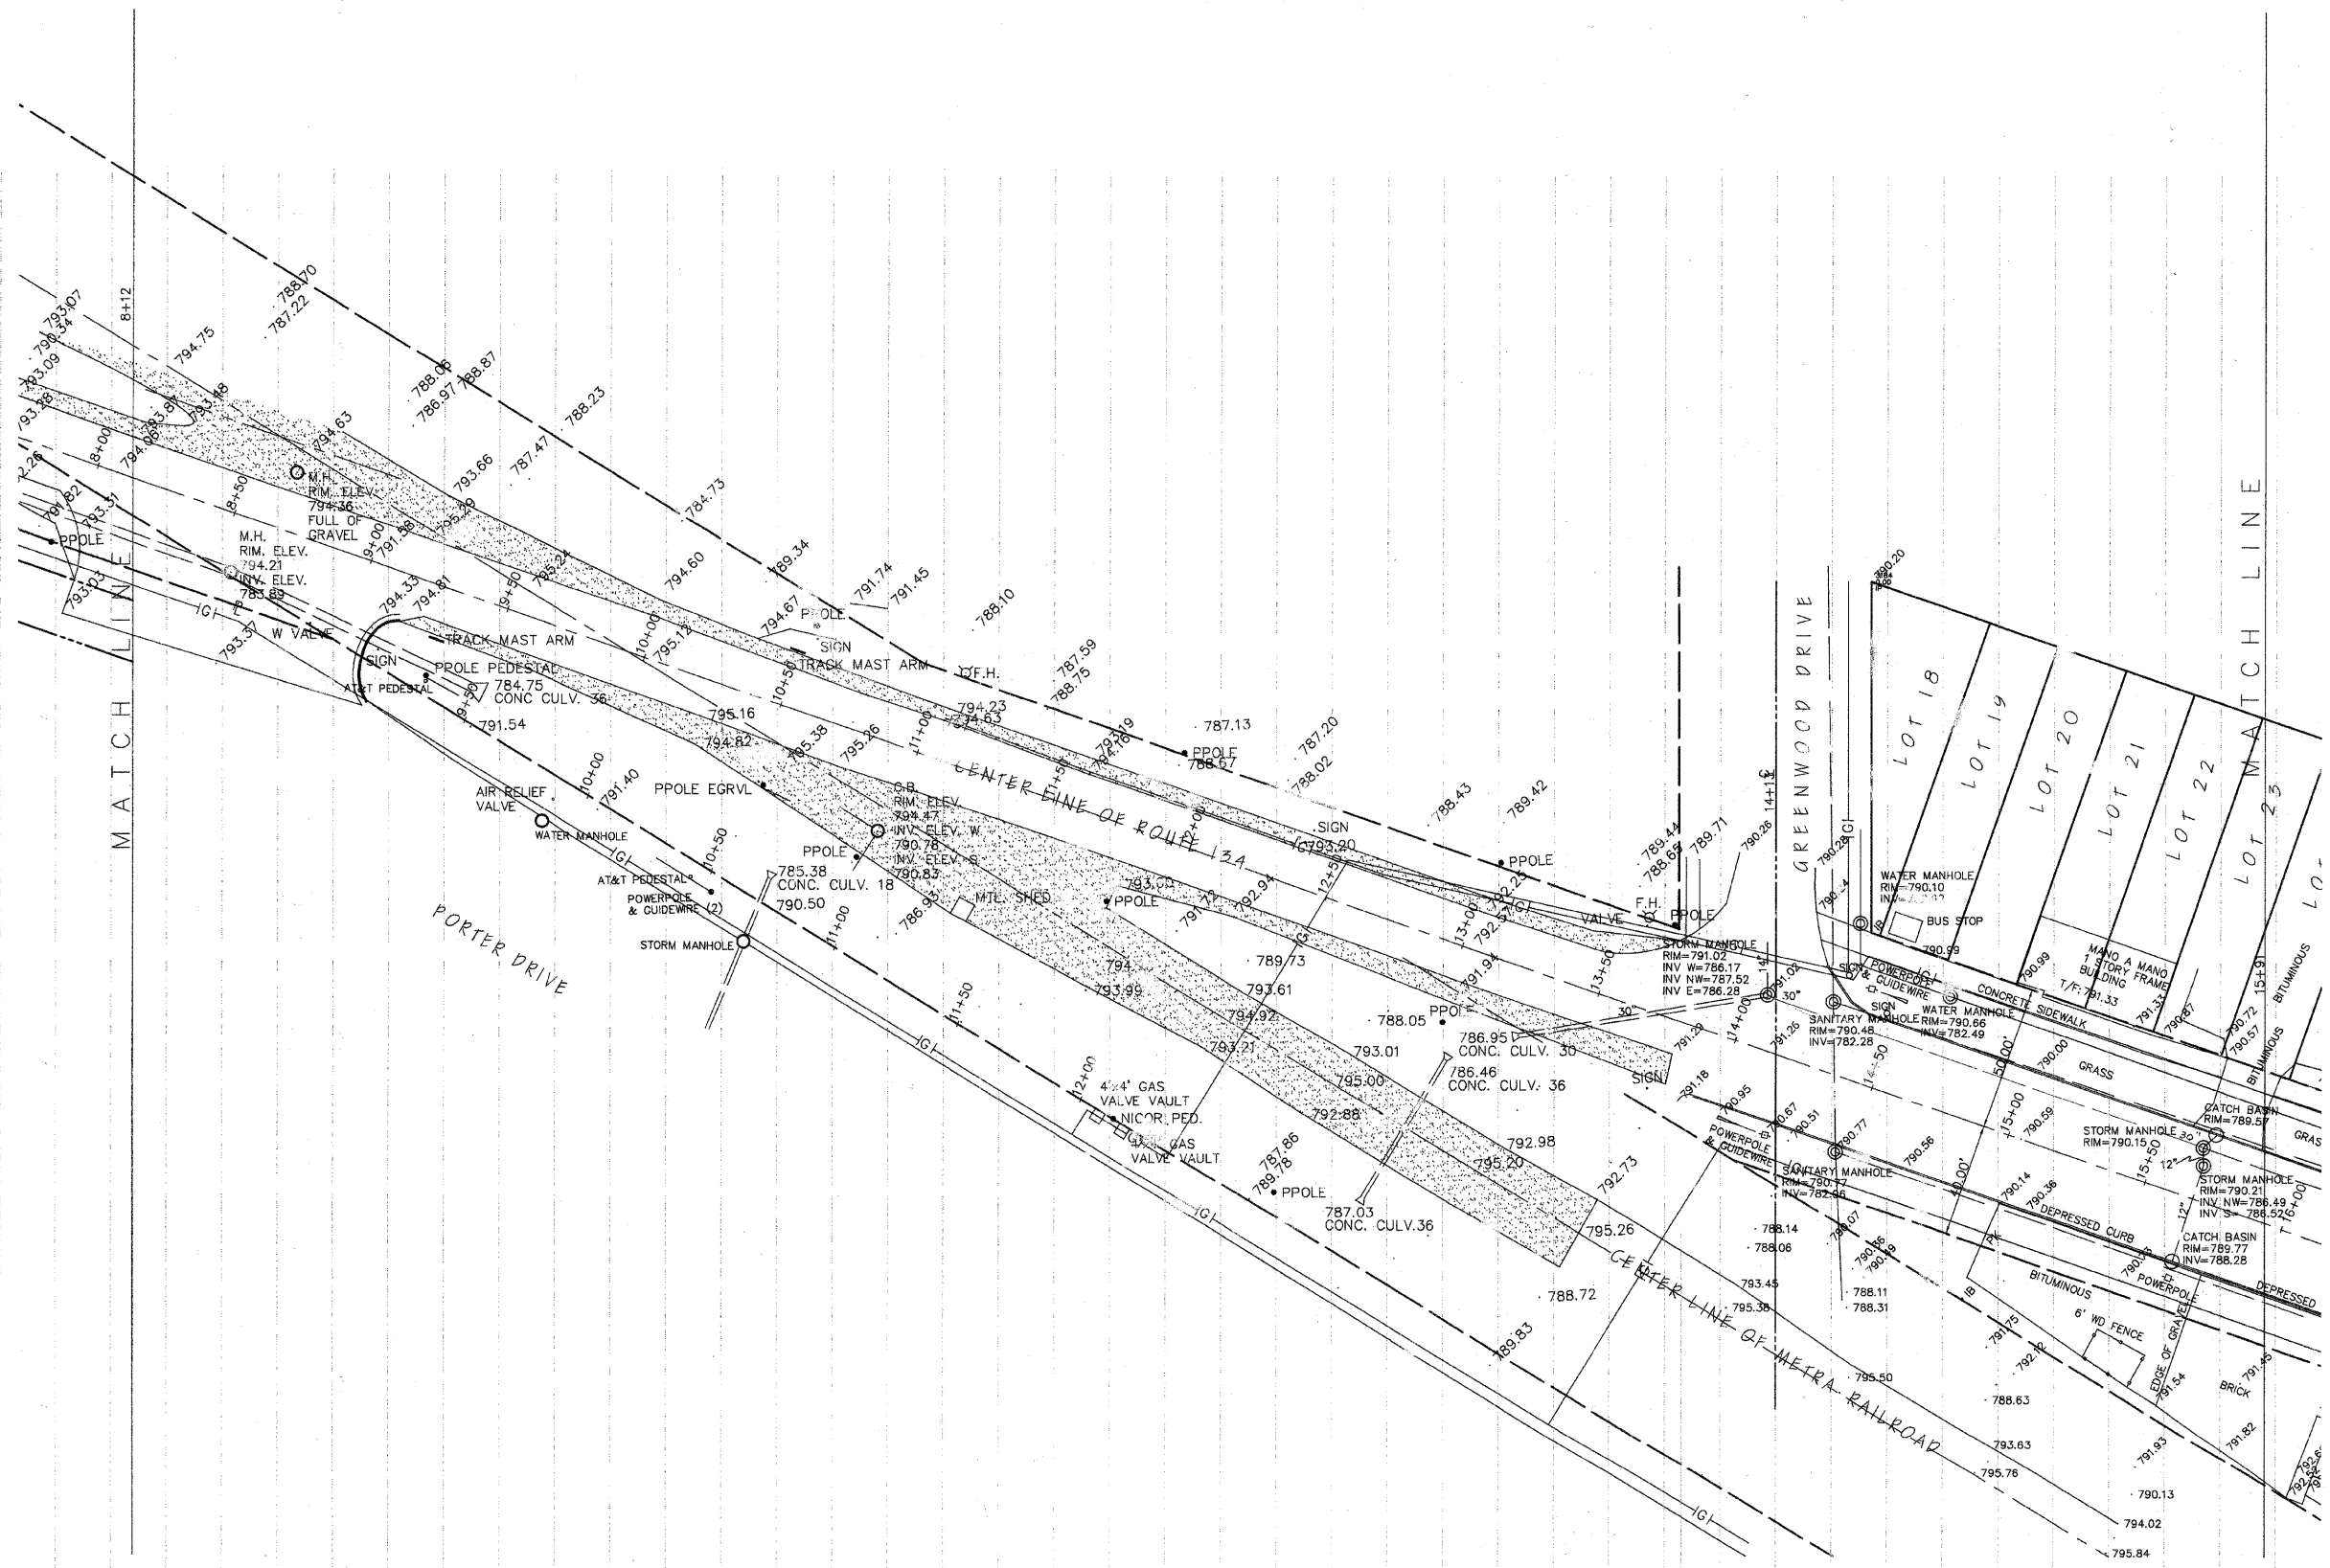

DESIGNED	REVISED
DRAWN	REVISED
CHECKED	REVISED
DATE	REVISED

**STATE OF ILLINOIS
DEPARTMENT OF TRANSPORTATION**

SCALE 1" = 50'

EXISTING CONDITIONS

SHEET NO. 8 OF 16 SHEETS

STA. 8+12 TO STA. 15+91

F.A.U. SITE	SECTION	COUNTY	TOTAL SHEETS	SHEET NO.
0186	10-00032-00-SW	LAKE	15	8
ILLINOIS		CONTRACT NO. 63599		
		FED. AID PROJECT		