



PLAN OF PROPOSED CONSTRUCTION STA 0+27 TO STATION 8+17
SCALE - 1"=30'

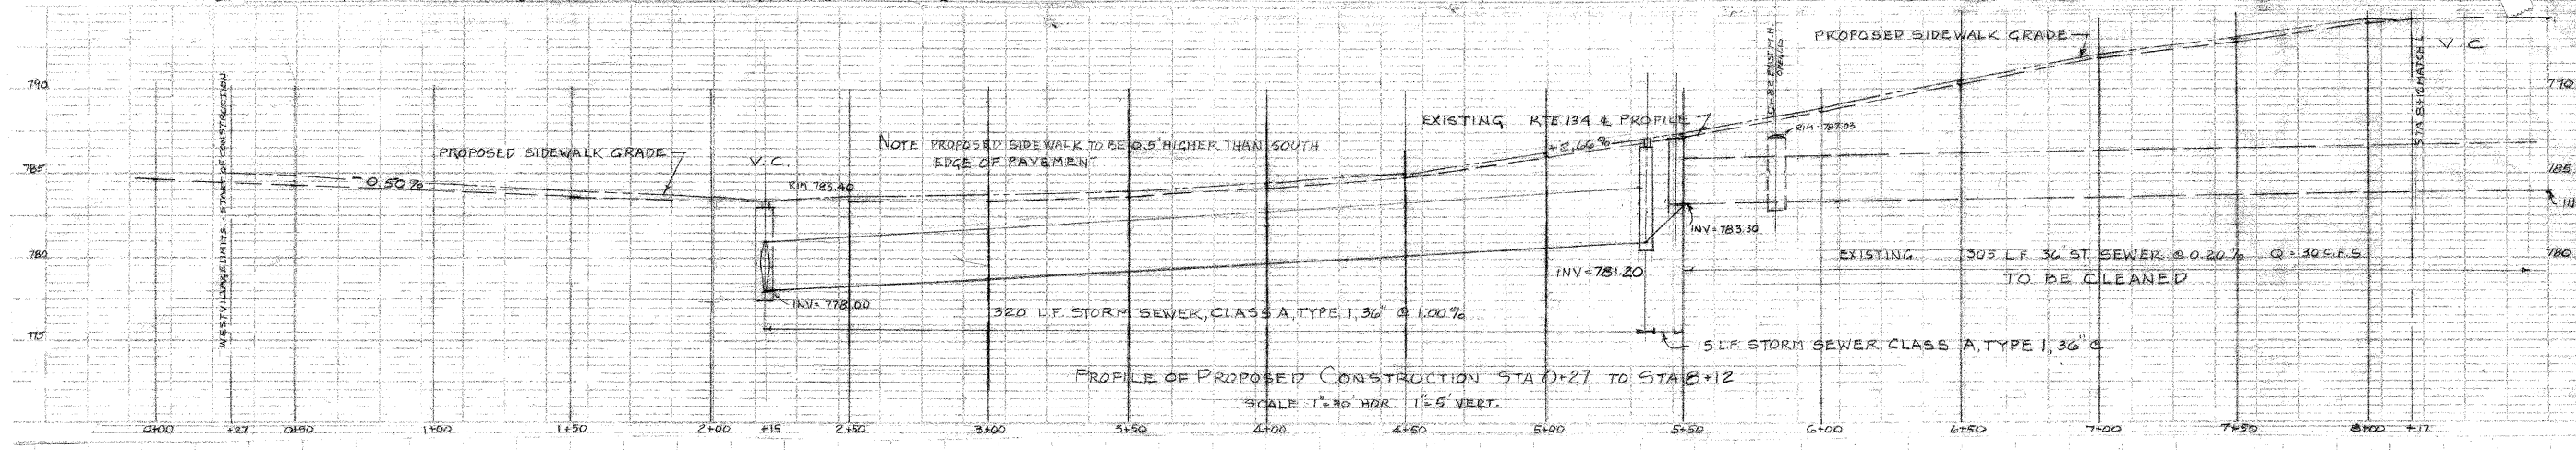

PROFILE OF PROPOSED CONSTRUCTION STA 0+27 TO STA 8+17
SCALE 1"=30' HOR. 1"=5' VERT.

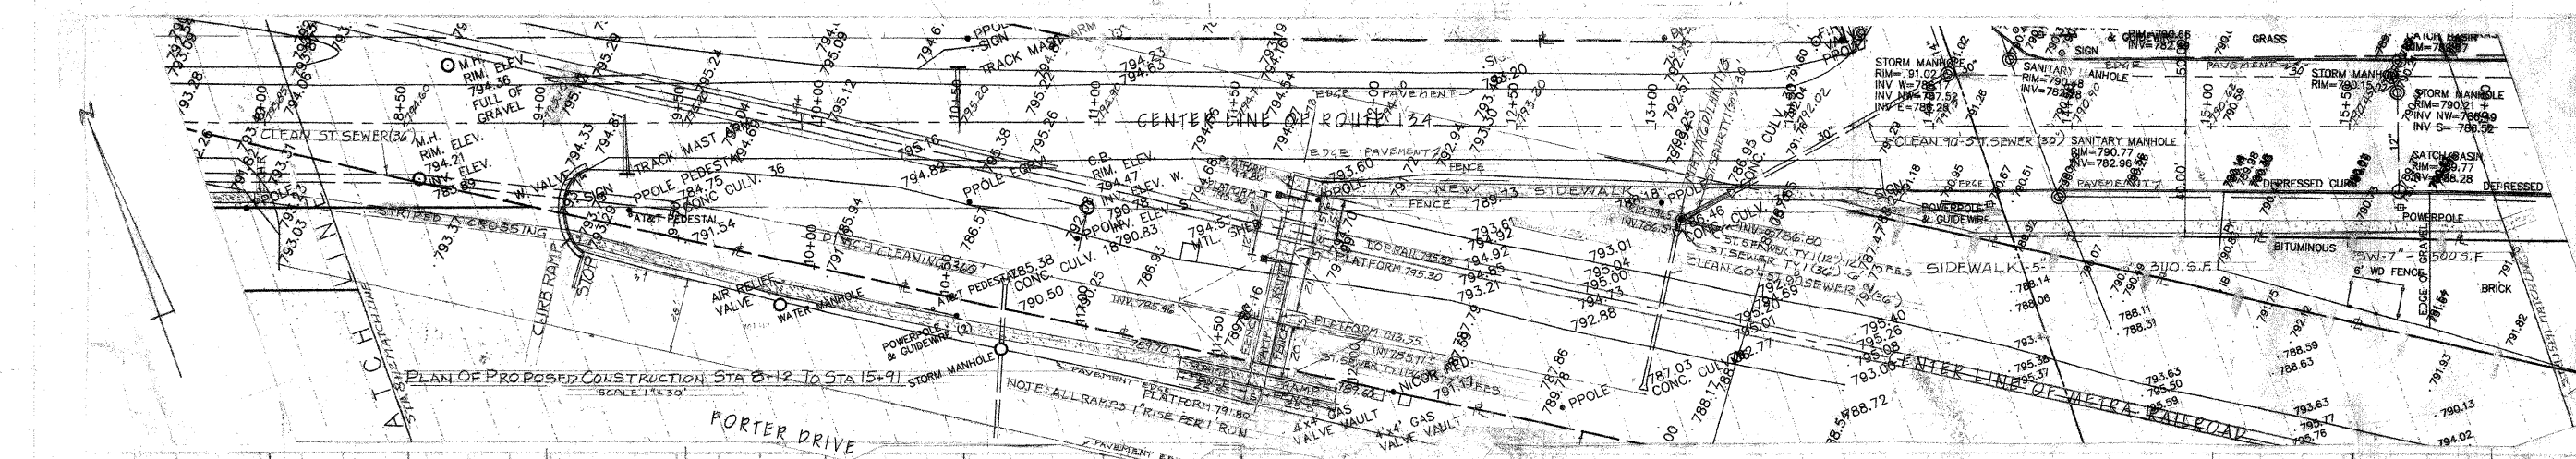

PROFILE OF PROPOSED CONSTRUCTION STA 8+12 TO STA 15+91
SCALE 1"=30' HOR. 1"=5' VERT.

DESIGNED	REVISOR
DRAWN	REVISOR
CHECKED	REVISOR
DATE	REVISOR

STATE OF ILLINOIS
DEPARTMENT OF TRANSPORTATION

PLAN & PROFILE - SIDEWALK DRAINAGE

SCALE AS SHOWN SHEET NO. 11 OF 16 SHEETS STA. 0+27 TO STA. 15+91

F.A.L. R.T.E.	SECTION	COUNTY	TOTAL SHEETS	SHEET NO.
0186	10-00032-00-SW	LAKE	16	11
ILLINOIS CONTRACT NO. 63599				
ILLINOIS			FED AID PROJECT	