
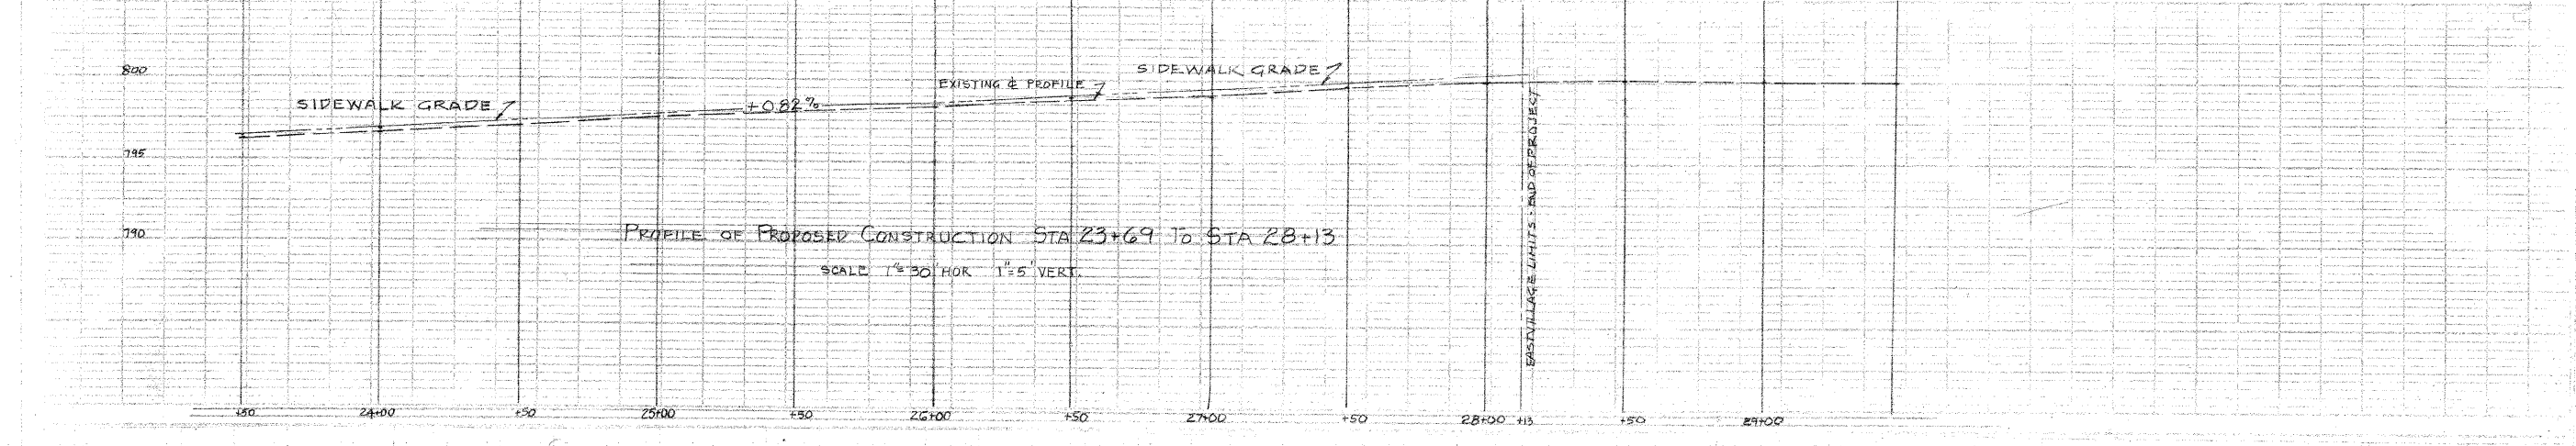
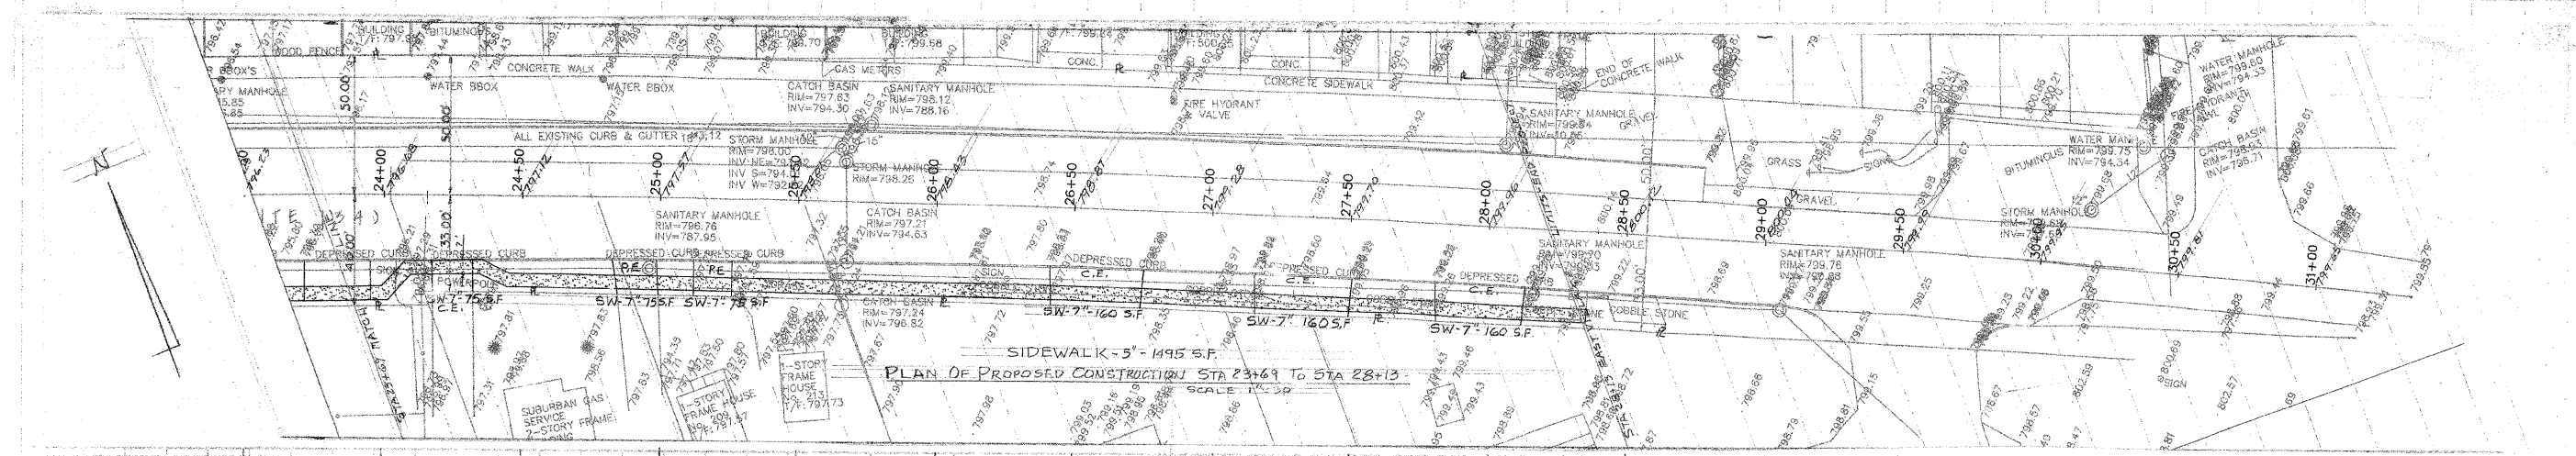
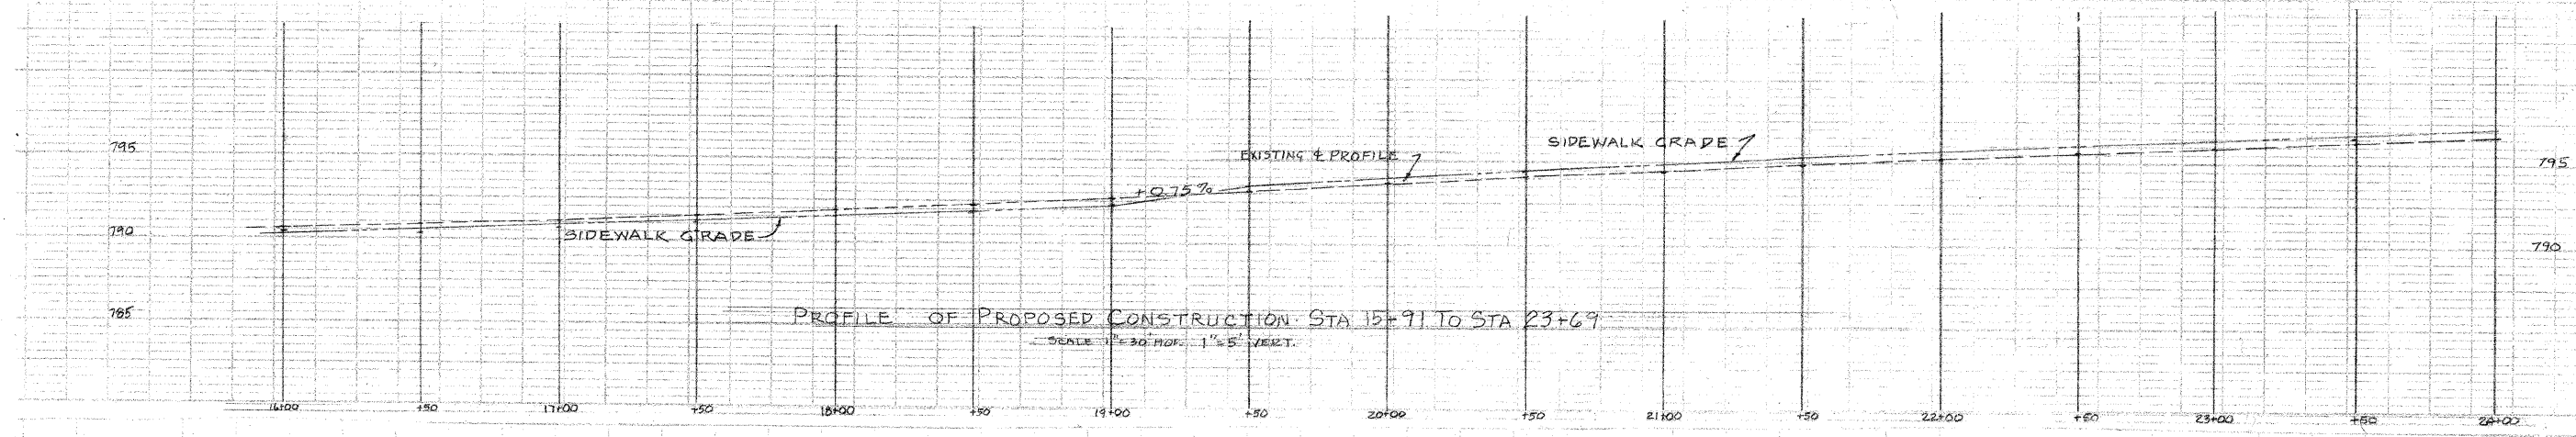


11-16

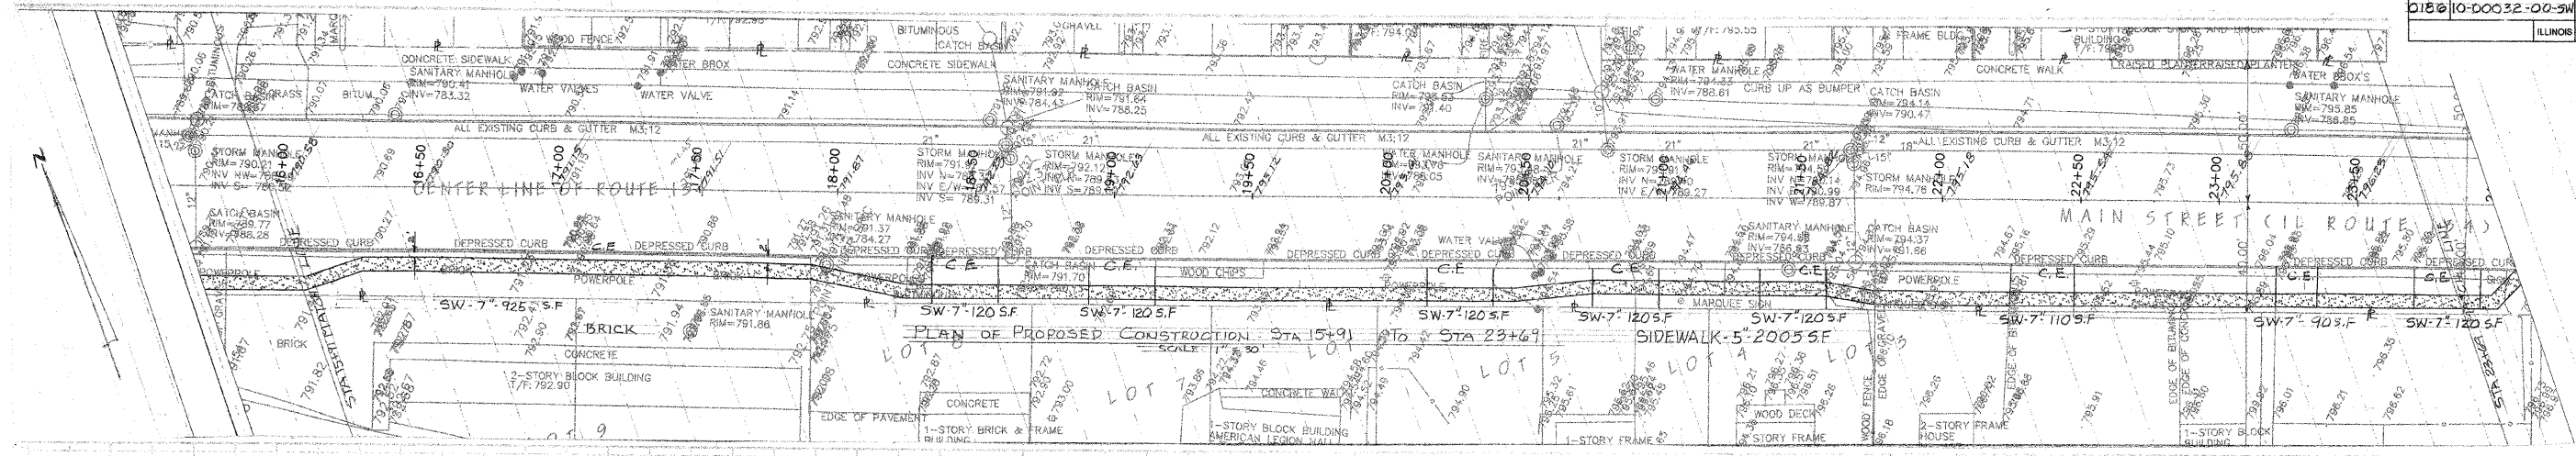

DESIGNED	REVISED
DRAWN	REVISED
CHECKED	REVISED
DATE	REVISED

STATE OF ILLINOIS  
DEPARTMENT OF TRANSPORTATION

PLAN & PROFILE - SIDEWALK DRAINAGE

FILE NO.	SECTION	COUNTY	TOTAL SHEETS	SHEET NO.
0186	10-00032-00-SW	LAKE	16	12
ILLINOIS			CONTRACT NO. 63599	

SCALE AS SHOWN SHEET NO. 16 OF 16 SHEETS STA 15+91 TO STA 28+13