



QUANTITY
4 (100) LINE = 64.1 ft. (19.7 m)
21.1 sq. ft. (1.97 sq. m)

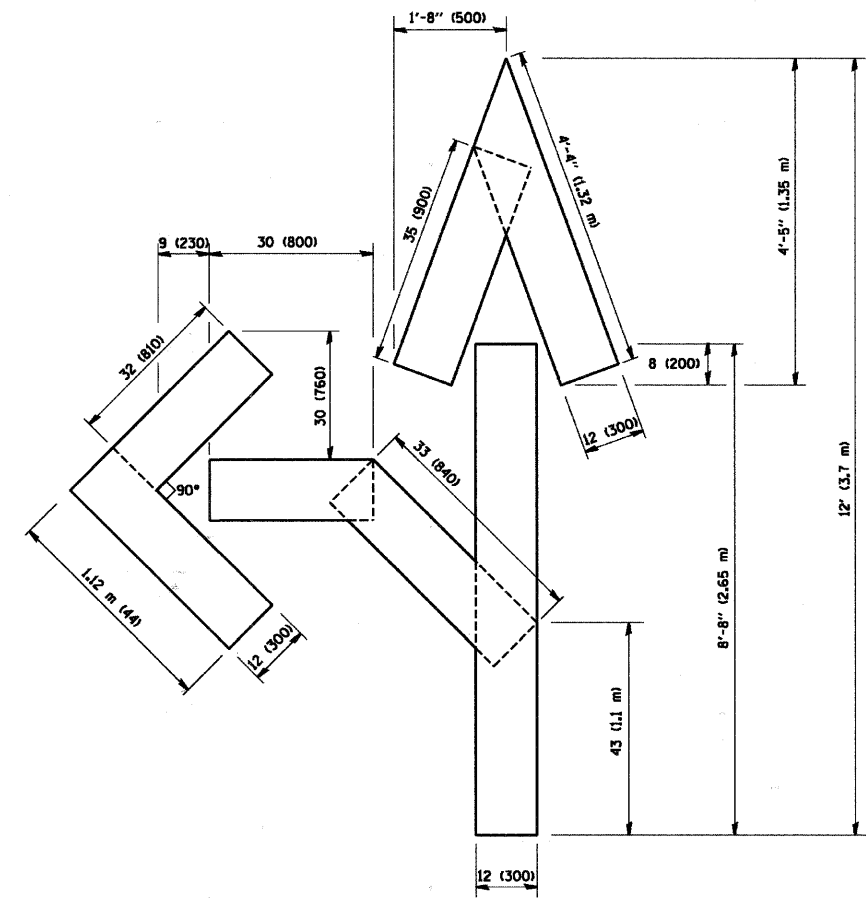

QUANTITY
4 (100) LINE = 82.5 ft. (25.3 m)
27.5 sq. ft. (2.53 sq. m)

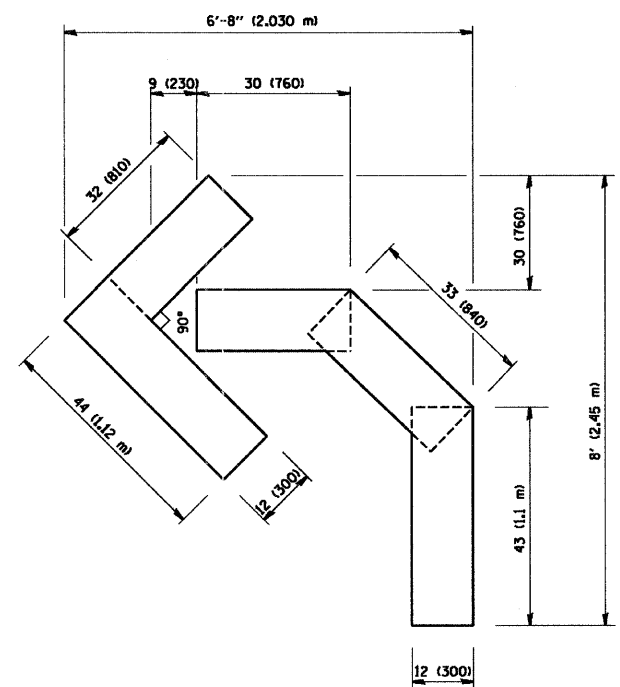

QUANTITY
4 (100) LINE = 45.5 ft. (13.9 m)
15.2 sq. ft. (1.39 sq. m)

All dimensions are in inches (millimeters) unless otherwise shown.

COMPANY NAME: HRGreen.com
PROJECT CONTACT: #PROJECT CONTACT
DATE PLOTTED: 5/10/2011 9:08:44 AM
FILE NAME: 86993204-08-08.dwg
PLOT DRIVER: McHenry-080-2007-08-08-AS.IS.plt
PEN TABLE: STANDARD-TRANS.TBL



USER NAME = JSr-zal	DESIGNED -	REVISED -T. RAMMACHER 06-05-96
	DRAWN -	REVISED -T. RAMMACHER 11-04-97
PLOT SCALE = N.T.S.	CHECKED -	REVISED -T. RAMMACHER 03-02-98
PLOT DATE = 5/18/2011	DATE - 09-18-94	REVISED -E. GOMEZ 08-28-00

VILLAGE OF BARTLETT

PAVEMENT MARKING LETTERS AND SYMBOLS FOR TRAFFIC STAGING			
SCALE: N.T.S.	SHEET NO. 8 OF 11 SHEETS	STA.	TO STA.

F.A.U. RTE. 3805	SECTION 11-00088-00-RS	COUNTY DUPAGE	TOTAL SHEETS 21	SHEET NO. 18
TC-16		CONTRACT NO. 63604		
ILLINOIS FED. AID PROJECT				