

COMPANY NAME: HRGreen.com
 PROJECT CONTACT: J. STRZAL
 DATE PLOTTED: 5/10/2011 9:00:41 AM
 FILE NAME: 66090304-dwr-09.dgn
 PLOT DRIVER: McHorn7-1050-dwttr-AS.LSP
 PEN TABLE: STANDARD-TRANS.TBL




| | | |
|-----------------------|------------|---------------------------------|
| USER NAME = Jstrzal | DESIGNED - | REVISED - R. MIRS 09-15-97 |
| PLOT SCALE = N.T.S. | DRAWN - | REVISED - R. MIRS 12-11-97 |
| PLOT DATE = 5/10/2011 | CHECKED - | REVISED - T. RAMMACHER 02-02-99 |
| | DATE - | REVISED - C. JUCIUS 01-31-07 |

VILLAGE OF BARTLETT

| | |
|--------------------------------|---------------------------------------|
| ARTERIAL ROAD INFORMATION SIGN | |
| SCALE: N.T.S. | SHEET NO. 9 OF 11 SHEETS STA. TO STA. |

| | | | | |
|---------------------------|------------------------|--------------------|-----------------|--------------|
| F.A.U. RTE. 3805 | SECTION 11-00088-00-RS | COUNTY DUPAGE | TOTAL SHEETS 21 | SHEET NO. 19 |
| TC-22 | | CONTRACT NO. 63604 | | |
| ILLINOIS FED. AID PROJECT | | | | |

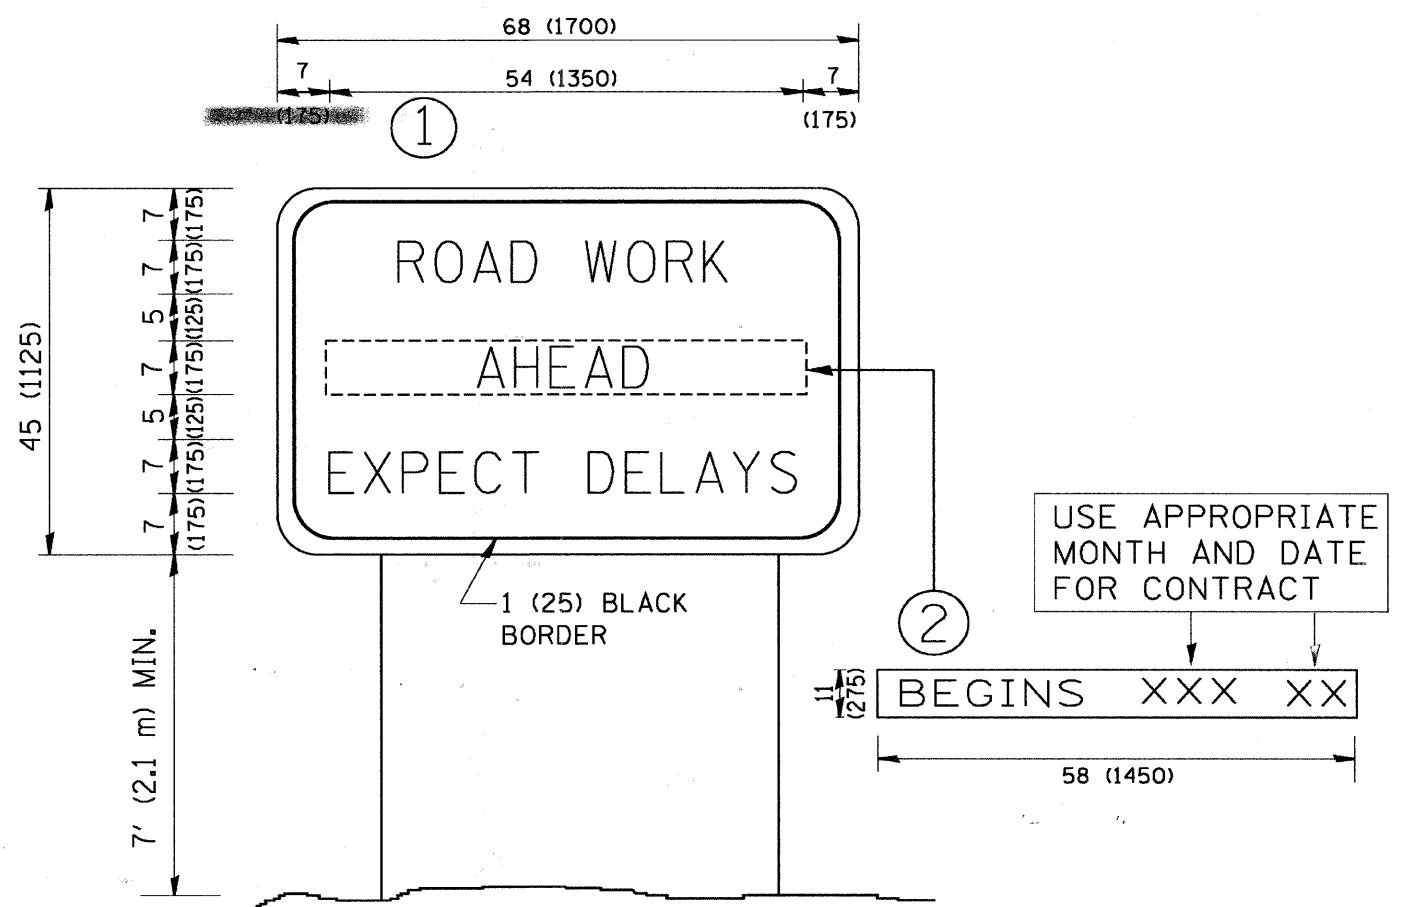

NOTES:

1. USE BLACK LETTERING ON ORANGE BACKGROUND.
2. ERECT SIGNS IN ADVANCE OF THE LOCATION FOR THE "ROAD CONSTRUCTION AHEAD" SIGN AT LOCATIONS AS DIRECTED BY THE ENGINEER.
3. ERECT SIGN ① WITH INSTALLED PANEL ② ONE WEEK PRIOR TO THE START OF CONSTRUCTION.
4. REMOVE PANEL ② SOON AFTER THE START OF CONSTRUCTION.
5. SEE SPECIAL PROVISION FOR "TEMPORARY INFORMATION SIGNING" FOR ADDITIONAL INFORMATION.
6. ONE SIGN ASSEMBLY EQUALS 25.70 SQ. FT. (2.3 SQ. M.)
7. SHALL BE PAID FOR AS TEMPORARY INFORMATION SIGNING.

ALL DIMENSIONS ARE IN INCHES (MILLIMETERS) UNLESS OTHERWISE SHOWN.