



**TYPICAL TRENCH SECTION FOR PIPE UNDERDRAINS 6" (SPECIAL)**

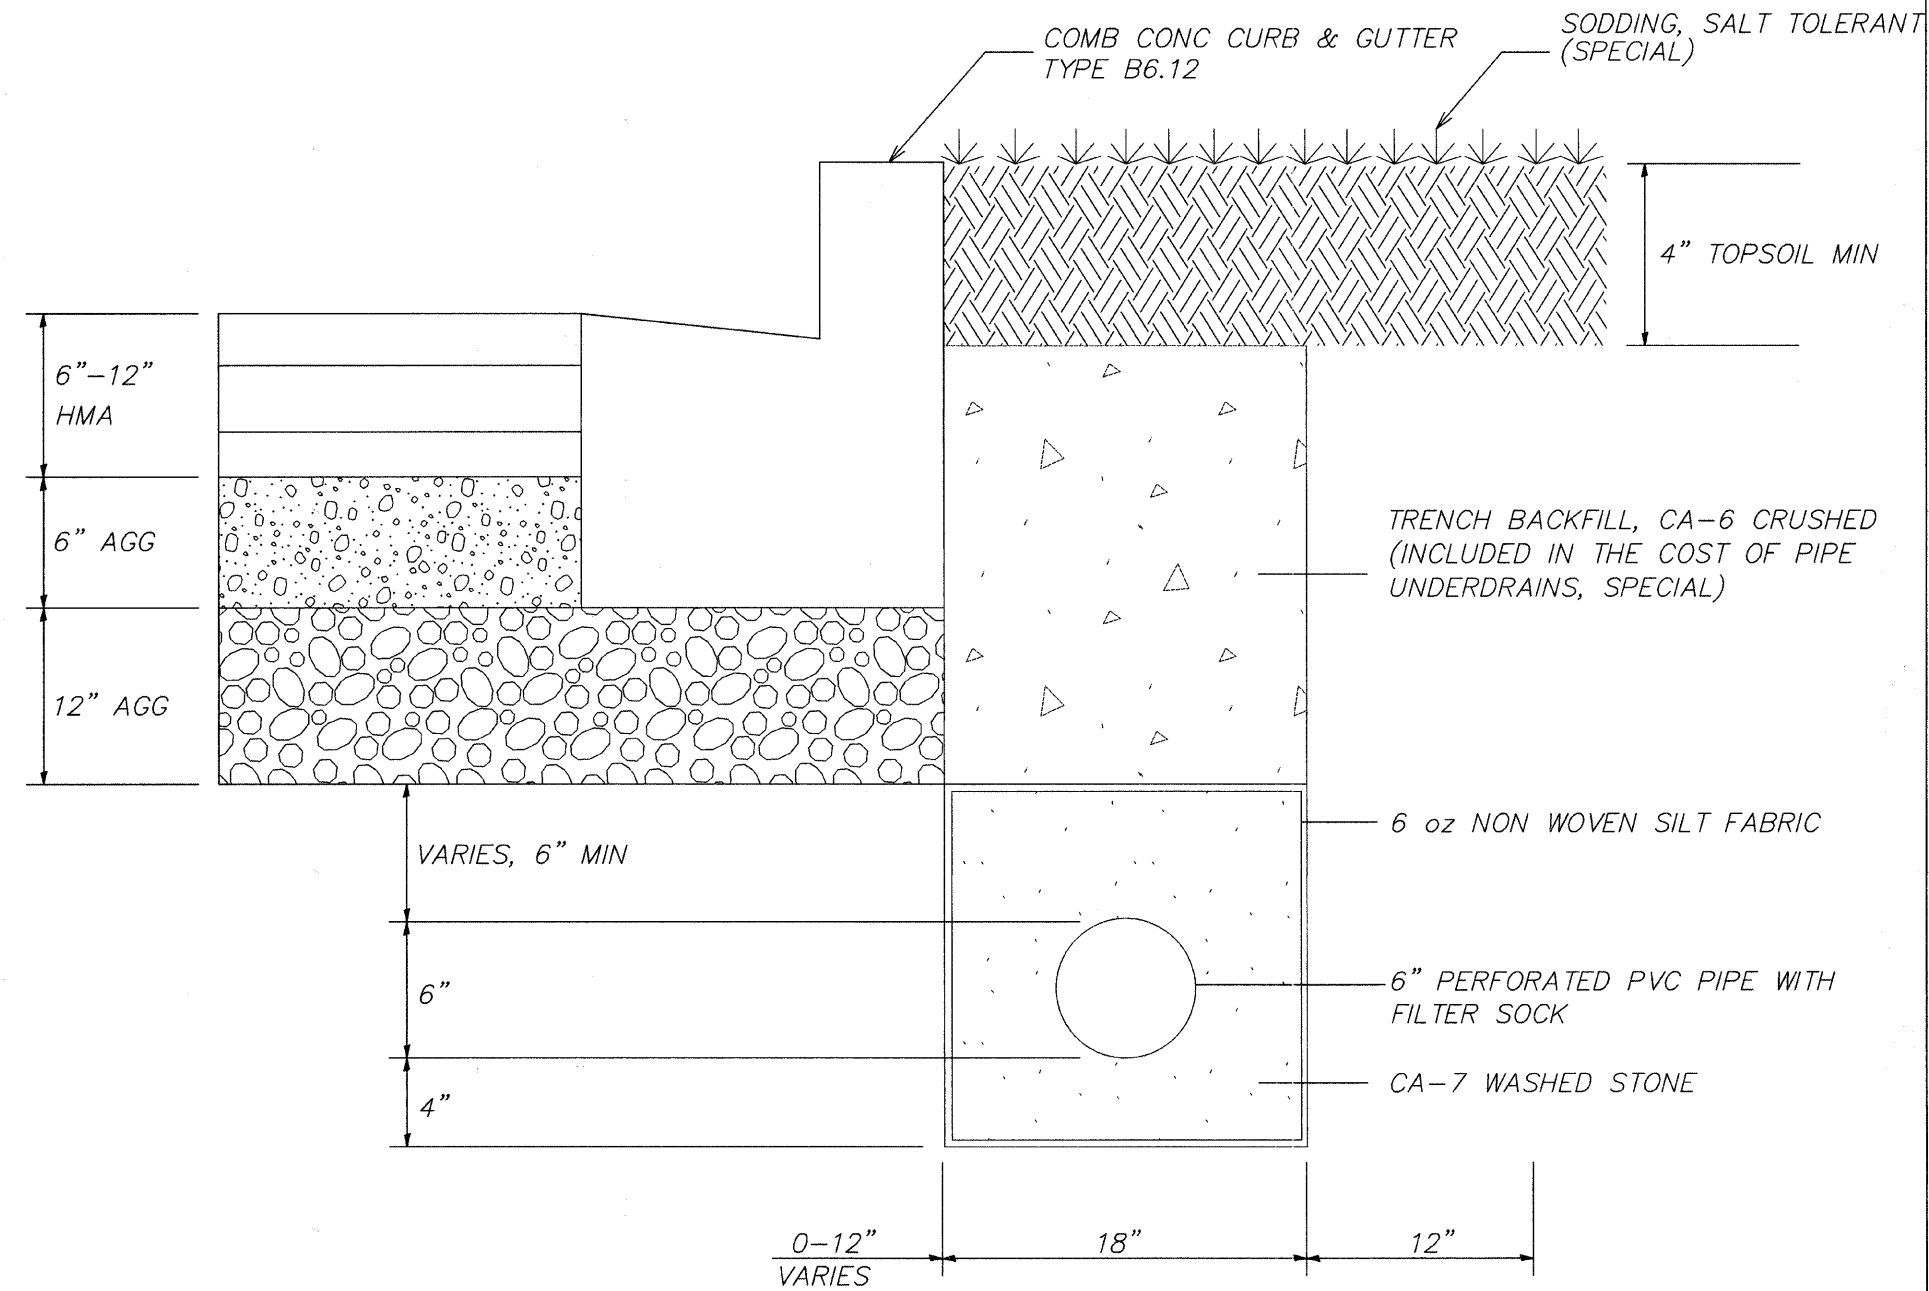

**PAVEMENT REMOVAL AND REPLACEMENT**

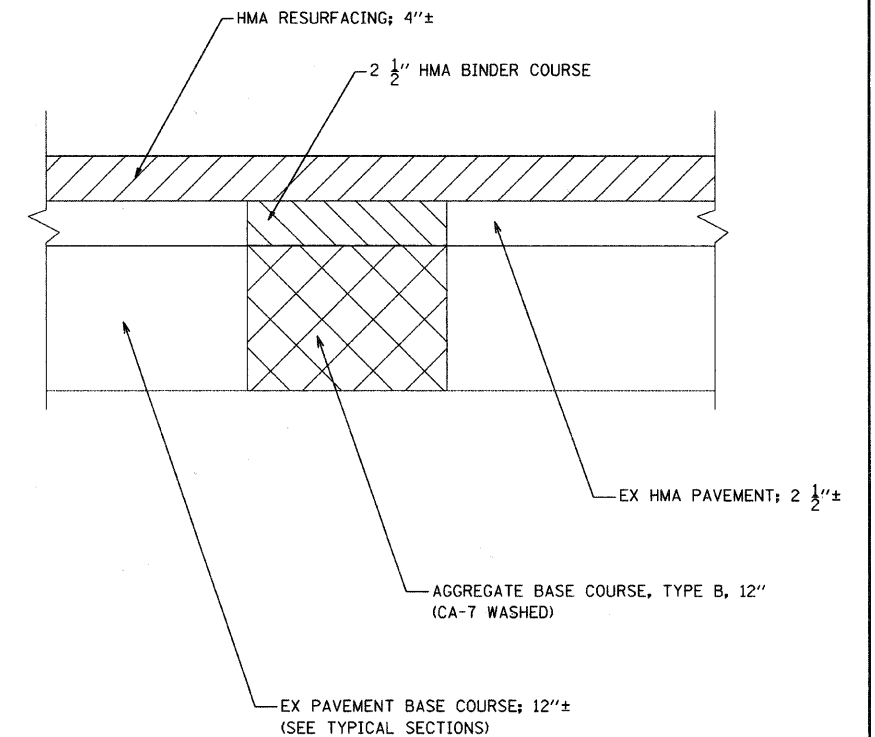

COMPANY NAME: HRGreen.com  
 PROJECT CONTACT: JPA  
 DATE PLOTTED: 5/10/2011 9:03:32 AM  
 FILE NAME: 86090304-drt-11.dwg  
 PLOT DRIVER: McHenry-1050-dot-plotter-AS-IS.dif  
 PEN TABLE: STANDARD-TRANS.TBL

HRGreen.com  
 Illinois Professional Design Firm  
 # 184-001322

USER NAME = JStrzal	DESIGNED - JPA	REVISED -
	DRAWN - JPA	REVISED -
PLOT SCALE = N.T.S.	CHECKED - TH	REVISED -
PLOT DATE = 5/10/2011	DATE -	REVISED -

**VILLAGE OF BARTLETT**

**CONSTRUCTION DETAILS  
 NEWPORT BOULEVARD**

SCALE: N.T.S. SHEET NO. 11 OF 11 SHEETS STA. TO STA.

F.A.U. RTE. 3805	SECTION 11-00088-00-RS	COUNTY DUPAGE	TOTAL SHEETS 21	SHEET NO. 21
CONTRACT NO. 63604				ILLINOIS FED. AID PROJECT