


**EXISTING TYPICAL SECTION  
CASS AVE.**

STA. 193+80± TO STA. 203+30±

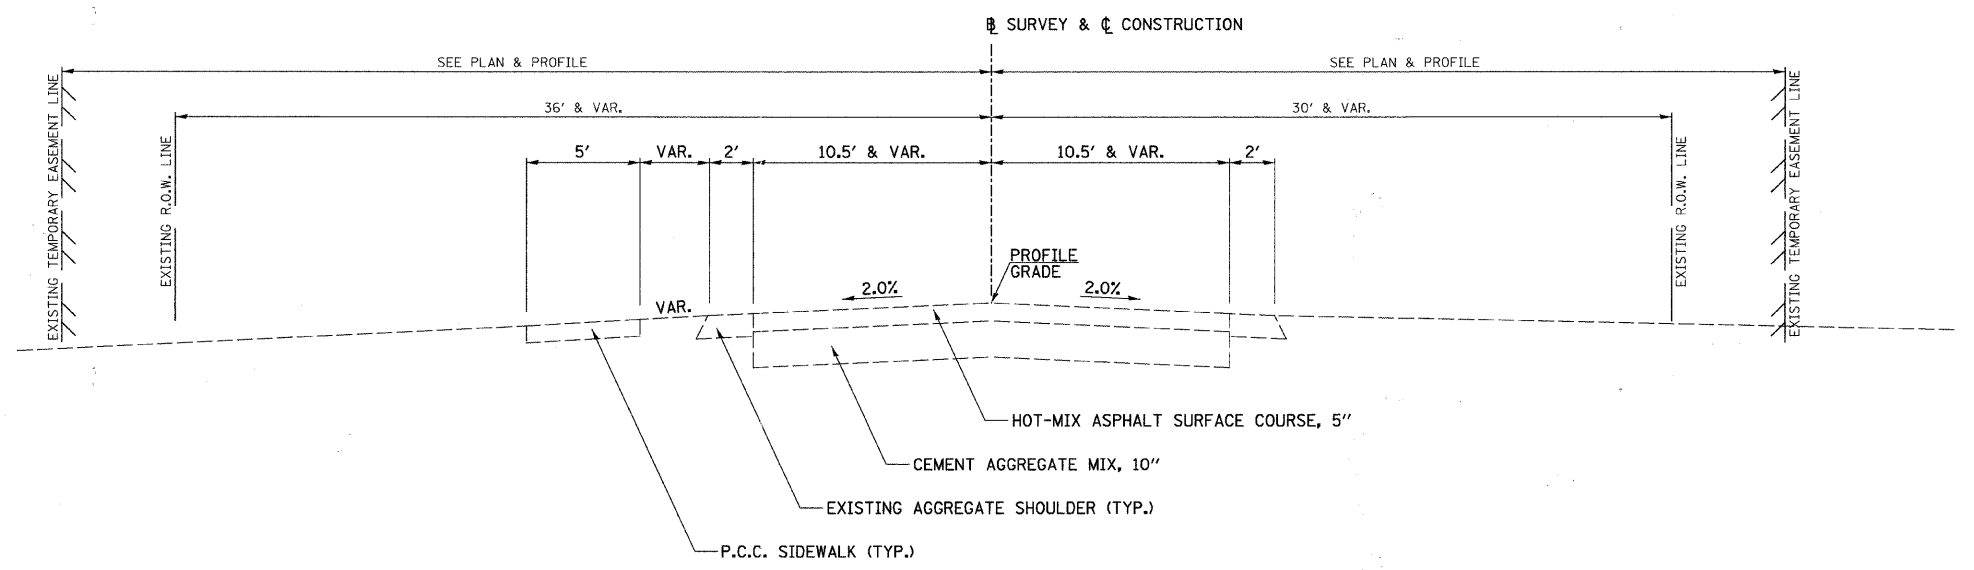

**EXISTING TYPICAL SECTION  
CLARENDON HILLS RD.**

STA. 701+18± TO STA. 705+00±

FILE NAME =  
V:\2791\2791t002.dgn

USER NAME = shughes	DESIGNED -	REVISED -
	DRAWN -	REVISED -
PLOT SCALE = 4.000' / IN.	CHECKED -	REVISED -
PLOT DATE = 5/19/2011	DATE -	REVISED -

**STATE OF ILLINOIS  
DEPARTMENT OF TRANSPORTATION**

**CASS AVE. & CLARENDON HILLS RD., EXISTING TYPICAL SECTIONS**

SCALE: N/A    SHEET NO. 2 OF 9 SHEETS    STA. N/A    TO STA. N/A

F.A.U. RTE. 1504	SECTION 94-00302-00-FP	COUNTY	TOTAL SHEETS 240	SHEET NO. 10
CONTRACT NO. 63609			ILLINOIS FED. AID PROJECT	