


**PROPOSED TYPICAL SECTION
CASS AVE. (SOUTH LEG)**

STA. 193+79.86 TO STA. 199+72.50

- * VARIES 0' TO 5.8' FROM STA. 193+79.86 TO STA. 196+39.03.
VARIES 5.8' TO 8.2' FROM STA. 196+39.03 TO STA. 199+72.50.
- * 0' FROM STA. 193+79.86 TO STA. 195+45.77.
VARIES 0' TO 4.9' FROM STA. 195+45.77 TO STA. 196+83.00.
VARIES 4.9' TO 6.7' FROM STA. 196+83.00 TO STA. 199+72.50.
- ** VARIES 6.6' TO 10.7' FROM STA. 200+27.50 TO STA. 201+64.07.
VARIES 10.7' TO 0' FROM STA. 201+64.07 TO STA. 203+29.07.
- *** VARIES 1.9' TO 0' FROM STA. 200+27.50 TO STA. 202+08.22.
0' FROM STA. 202+08.22 TO STA. 203+29.07.

MILLING & RESURFACING WITH SLOPE CORRECTION CONSISTS OF THE FOLLOWING:
EXISTING HOT-MIX ASPHALT REMOVAL, VARIABLE DEPTH
PROPOSED HOT-MIX ASPHALT SURFACE COURSE, MIX 'D', N70, 1 1/2"
PROPOSED HOT-MIX ASPHALT BINDER COURSE, IL-19.0, N70, 2 1/4"

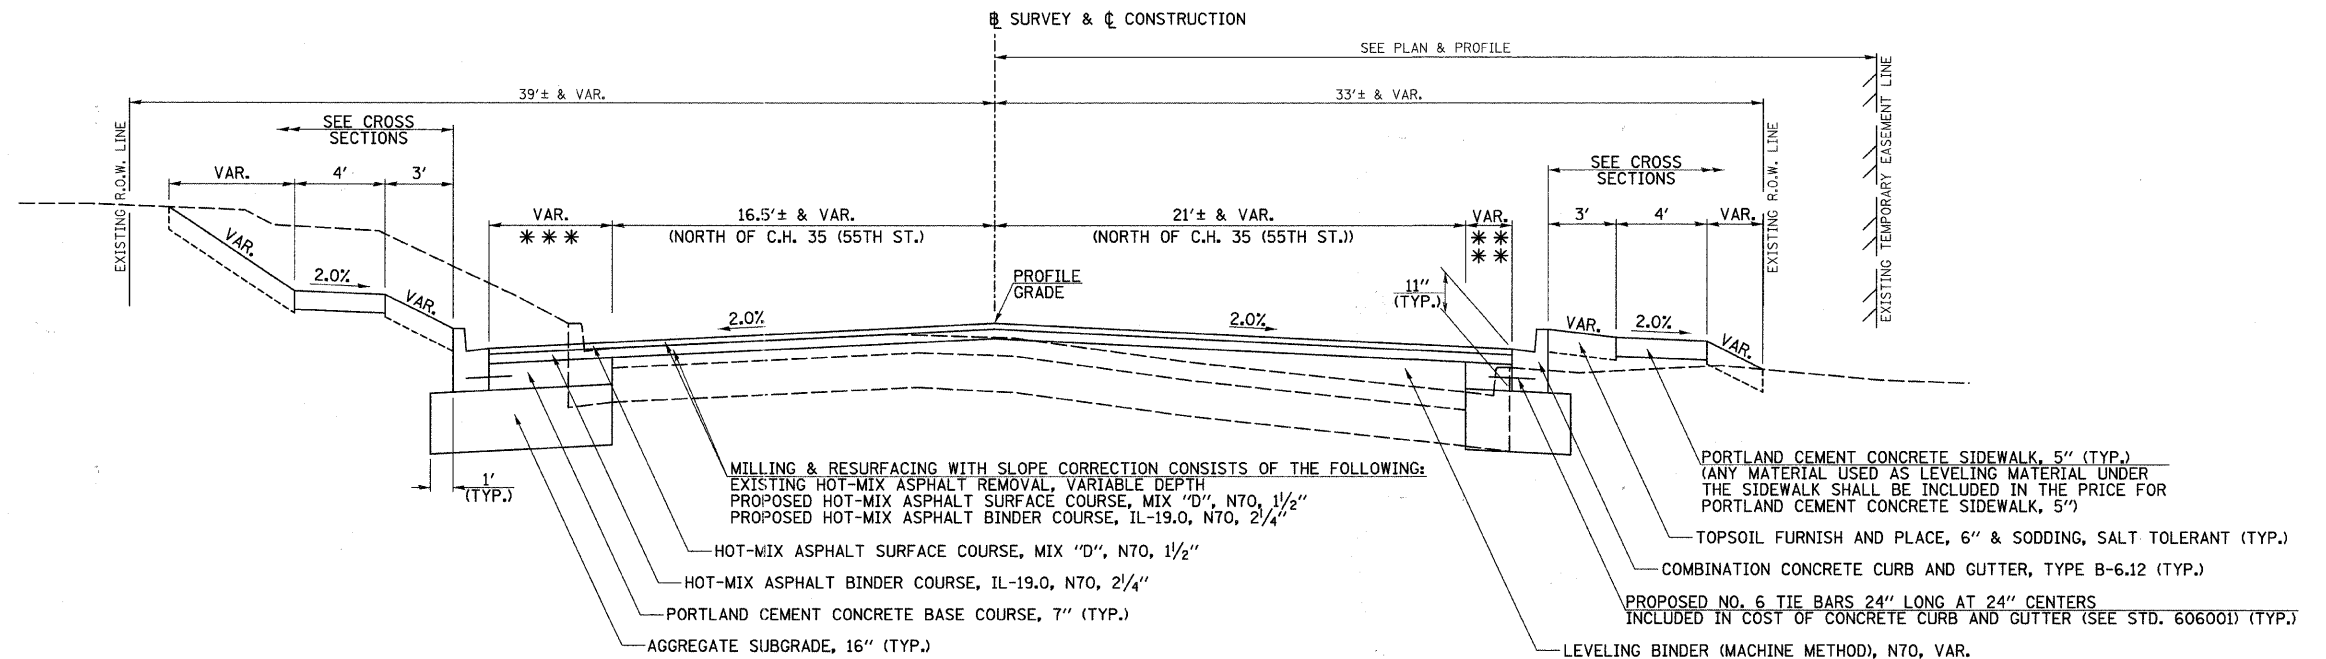

**PROPOSED TYPICAL SECTION
CASS AVE. (NORTH LEG)**

STA. 200+27.50 TO STA. 203+29.07

FILE NAME = v:\2791\2791\2791\2791\2791.dgn	USER NAME = shughes	DESIGNED -	REVISED -	STATE OF ILLINOIS DEPARTMENT OF TRANSPORTATION	CASS AVE., PROPOSED TYPICAL SECTIONS			F.A.U. RTE.	SECTION	COUNTY	TOTAL SHEETS	SHEET NO.	
		DRAWN -	REVISED -		SCALE: N/A	SHEET NO. 7 OF 9 SHEETS	STA. N/A	TO STA. N/A	1504	94-00302-00-FP	DU PAGE	240	15
		PLOT SCALE = 4.000' / IN.	CHECKED -		REVISED -								
		PLOT DATE = 5/25/2011	DATE -		REVISED -								CONTRACT NO. 63609