


**PROPOSED TYPICAL SECTION
VARIOUS SIDE ROADS**

LINCOLN ST.
 LINDEN ST. (SOUTH LEG) - STA. 301+16.99 TO STA. 301+73.12
 LINDEN ST. (NORTH LEG) - STA. 400+26.37 TO STA. 400+67.83
 ALABAMA AVE. - STA. 501+36.11 TO STA. 501+77.29
 WALKER AVE. - STA. 600+26.32 TO STA. 600+69.13
 PROSPECT AVE. - STA. 800+23.76 TO STA. 800+65.56
 W. 55TH PL. - 26.8' TO 57.5' LT. OF CASS AVE. (SOUTH LEG) BASELINE

NOTE:
 SEE PLAN & PROFILES AND CROSS SECTIONS FOR "VAR."

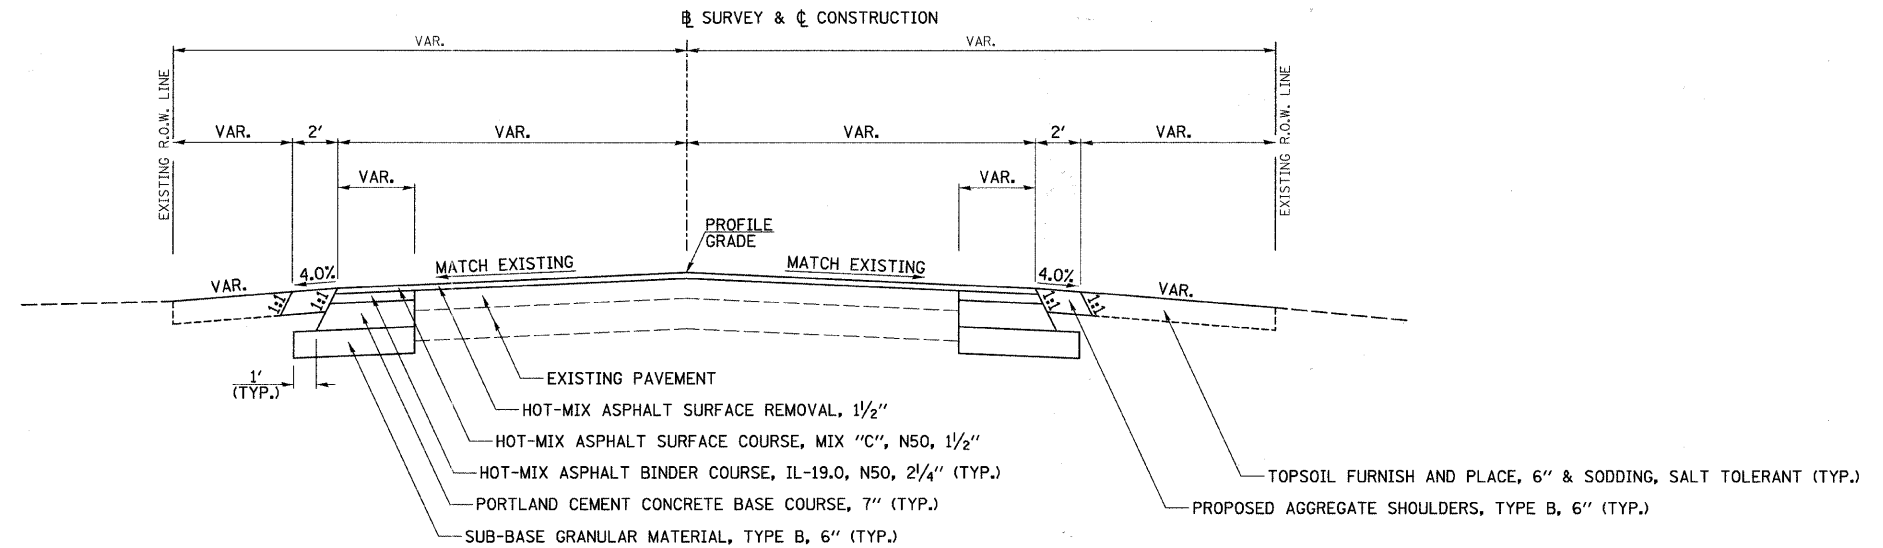

**PROPOSED TYPICAL SECTION
VARIOUS SIDE ROADS**

LINDEN ST. (SOUTH LEG) - STA. 300+92.50 TO STA. 301+16.99
 LINDEN ST. (NORTH LEG) - STA. 400+67.83 TO STA. 401+09.53
 ALABAMA AVE. - STA. 500+86.18 TO STA. 501+36.11
 WALKER AVE. - STA. 600+69.13 TO STA. 601+19.82
 PROSPECT AVE. - STA. 800+65.56 TO STA. 801+15.75

FILE NAME = v:\2791\27914008.dgn	USER NAME = shughes	DESIGNED -	REVISED -	STATE OF ILLINOIS DEPARTMENT OF TRANSPORTATION	VARIOUS SIDE ROADS, PROPOSED TYPICAL SECTIONS			F.A.U. RTE. 1504	SECTION 94-00302-00-FP	COUNTY DU PAGE	TOTAL SHEETS 240	SHEET NO. 16
	PLOT SCALE = 4.000' / IN.	CHECKED -	REVISED -					CONTRACT NO. 63609				
	PLOT DATE = 5/25/2011	DATE -	REVISED -					ILLINOIS FED. AID PROJECT				
								SCALE: N/A	SHEET NO. 8 OF 9 SHEETS	STA. N/A	TO STA. N/A	