
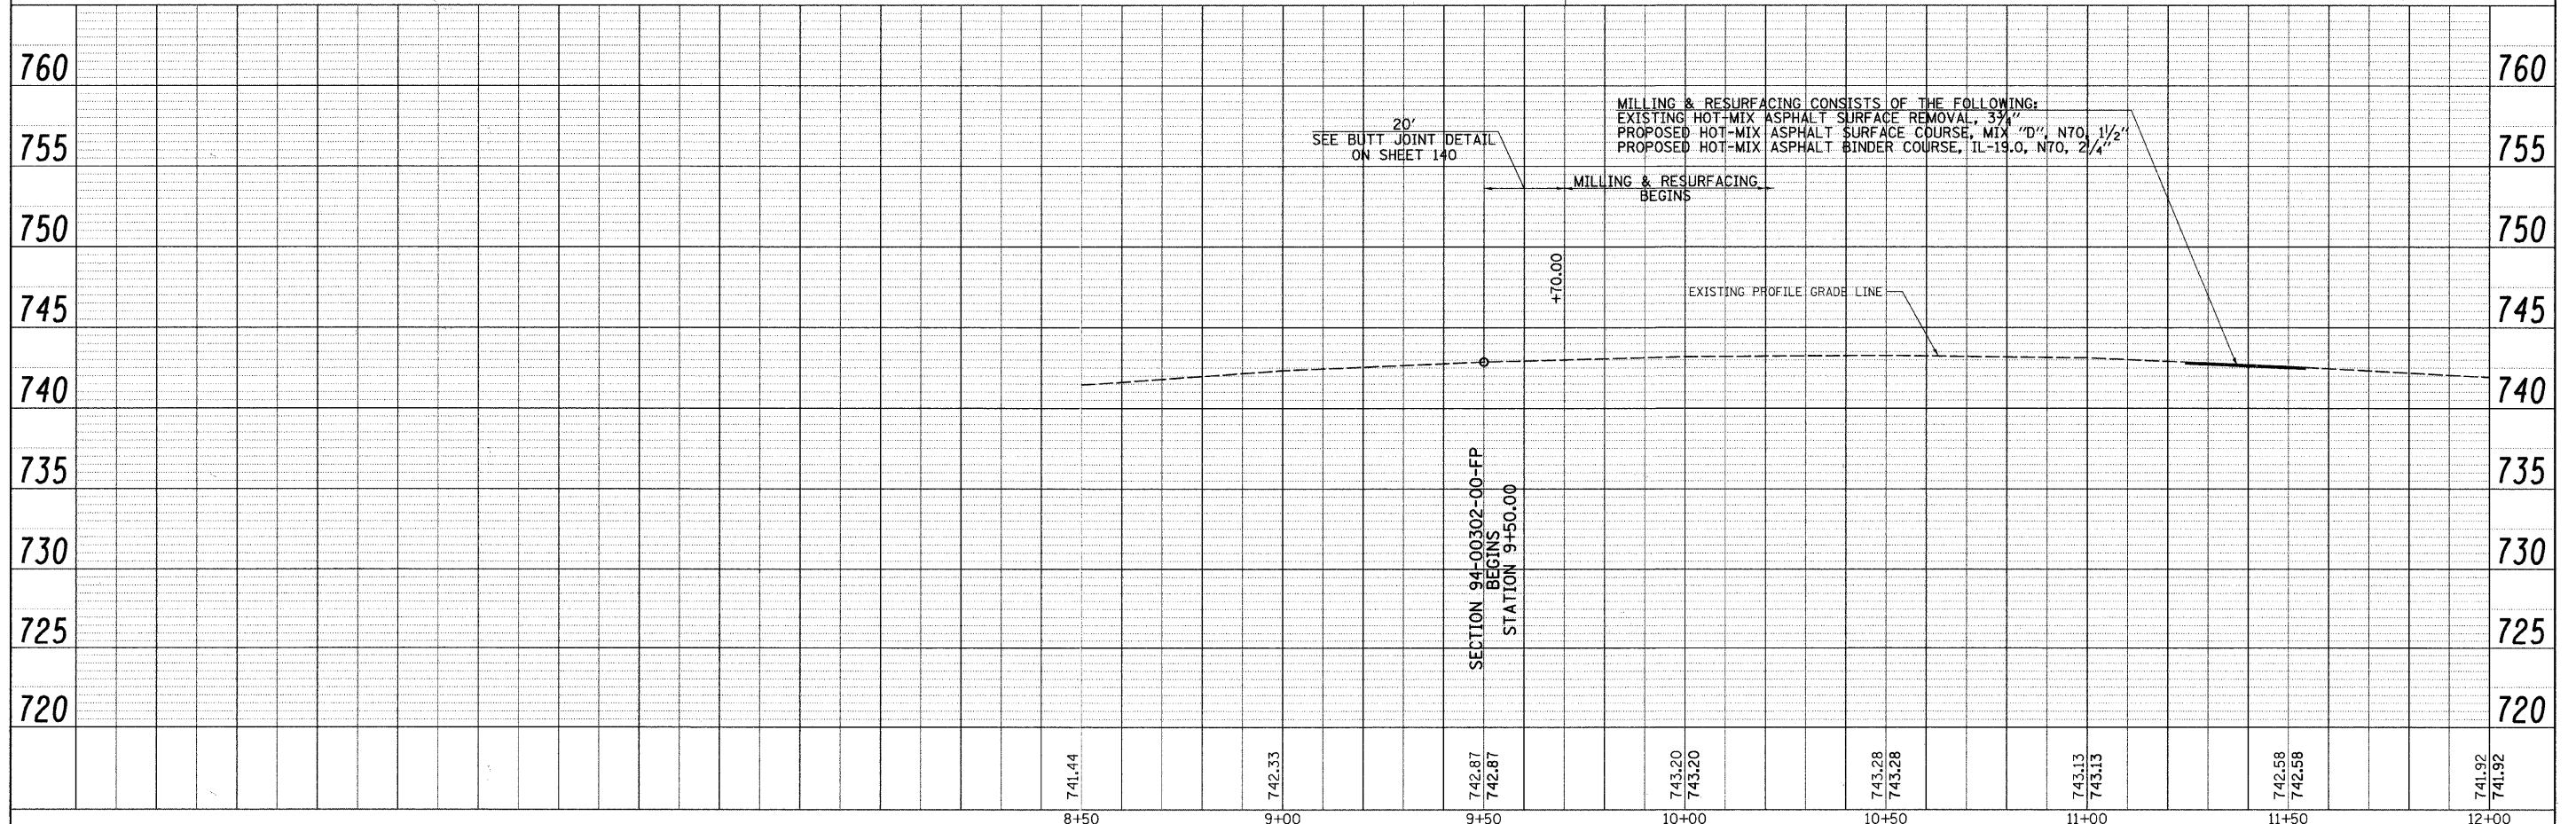


SEC. 9 T. 38 N. R. 11 E. 3RD PM

SEC. 16 T. 38 N. R. 11 E. 3RD PM

PLAN	SURVEYED	BY	DATE
	PLOTTED		
	CHECKED		
	NO. OF WAYS CHECKED		
	CADD FILE NAME		

PROFILE	SURVEYED	BY	DATE
	PLOTTED		
	CHECKED		
	B.M. NOTED		
	STRUCTURE NOTATIONS CK'D		

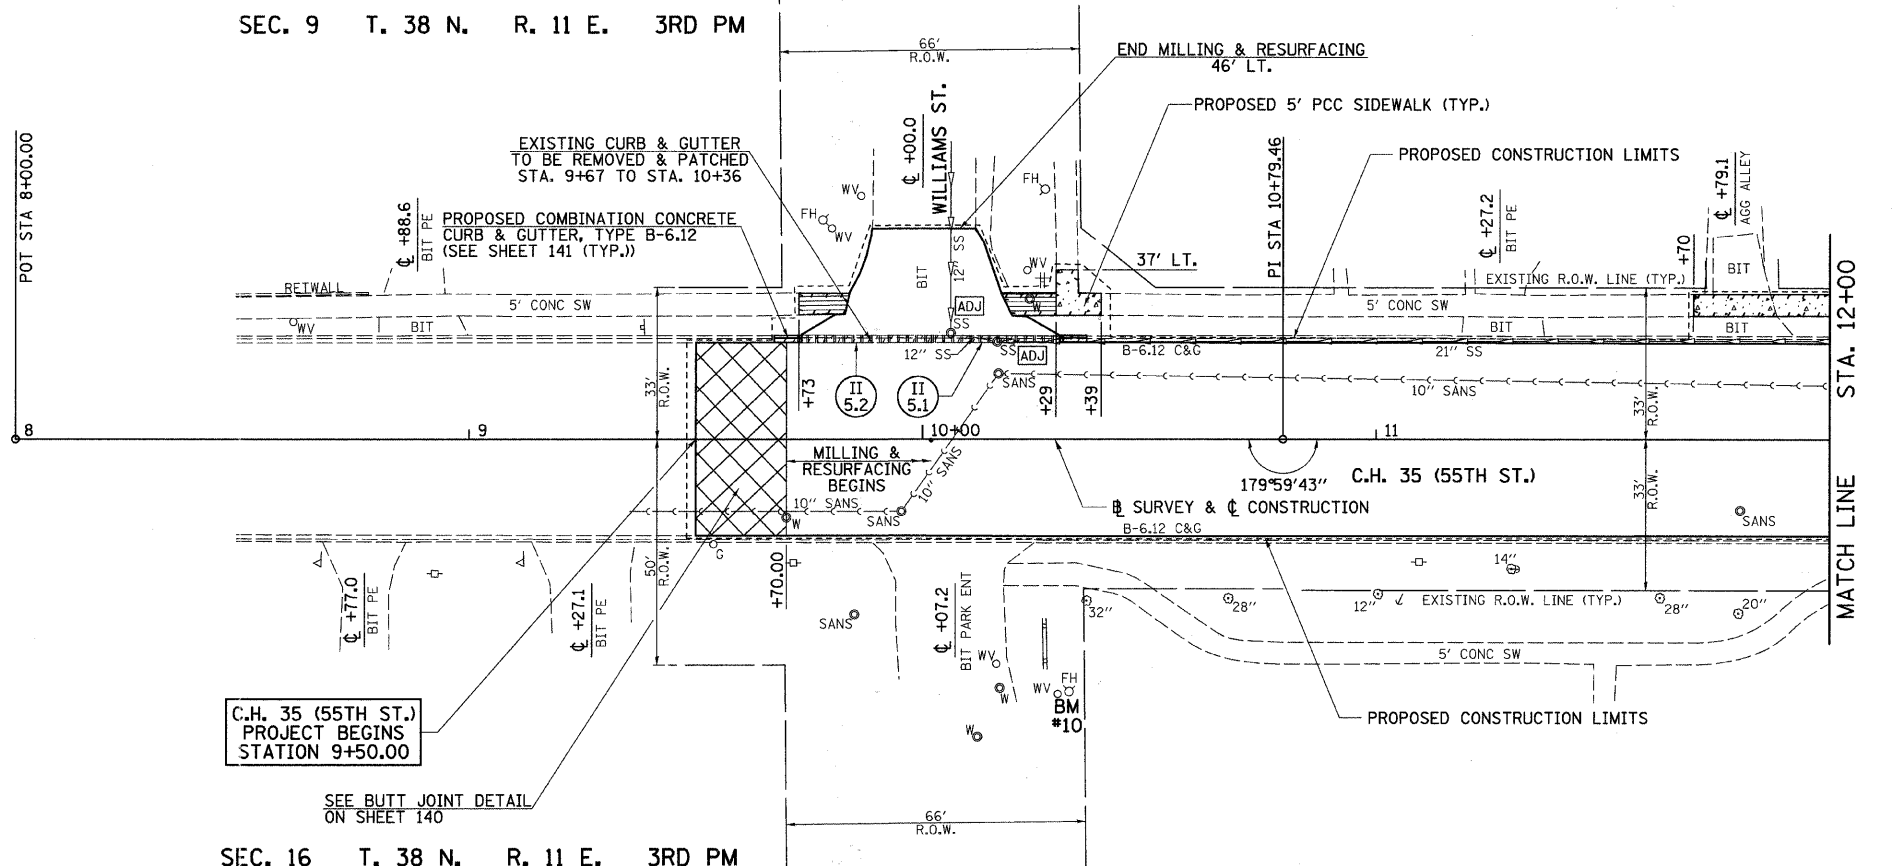

FILE NAME =	USER NAME = shughes	DESIGNED -	REVISED -	STATE OF ILLINOIS DEPARTMENT OF TRANSPORTATION	C.H. 35 (55TH ST.) PLAN & PROFILE	F.A.U. RTE.	SECTION	COUNTY	TOTAL SHEETS	SHEET NO.	
v:\2791\2791p001.dgn	PLOT SCALE = 28.0000' / IN.	DRAWN -	REVISED -			1504	94-00302-00-FP	DU PAGE	240	37	
	PLOT DATE = 5/19/2011	CHECKED -	REVISED -			CONTRACT NO. 63609					
		DATE -	REVISED -			ILLINOIS FED. AID PROJECT					