


PLAN	SURVEYED	BY	DATE
	ALIGNED		
	CHECKED		
	BY		
	NO.		

PROFILE	SURVEYED	BY	DATE
	PLOTTED		
	CHECKED		
	BY		
	NO.		

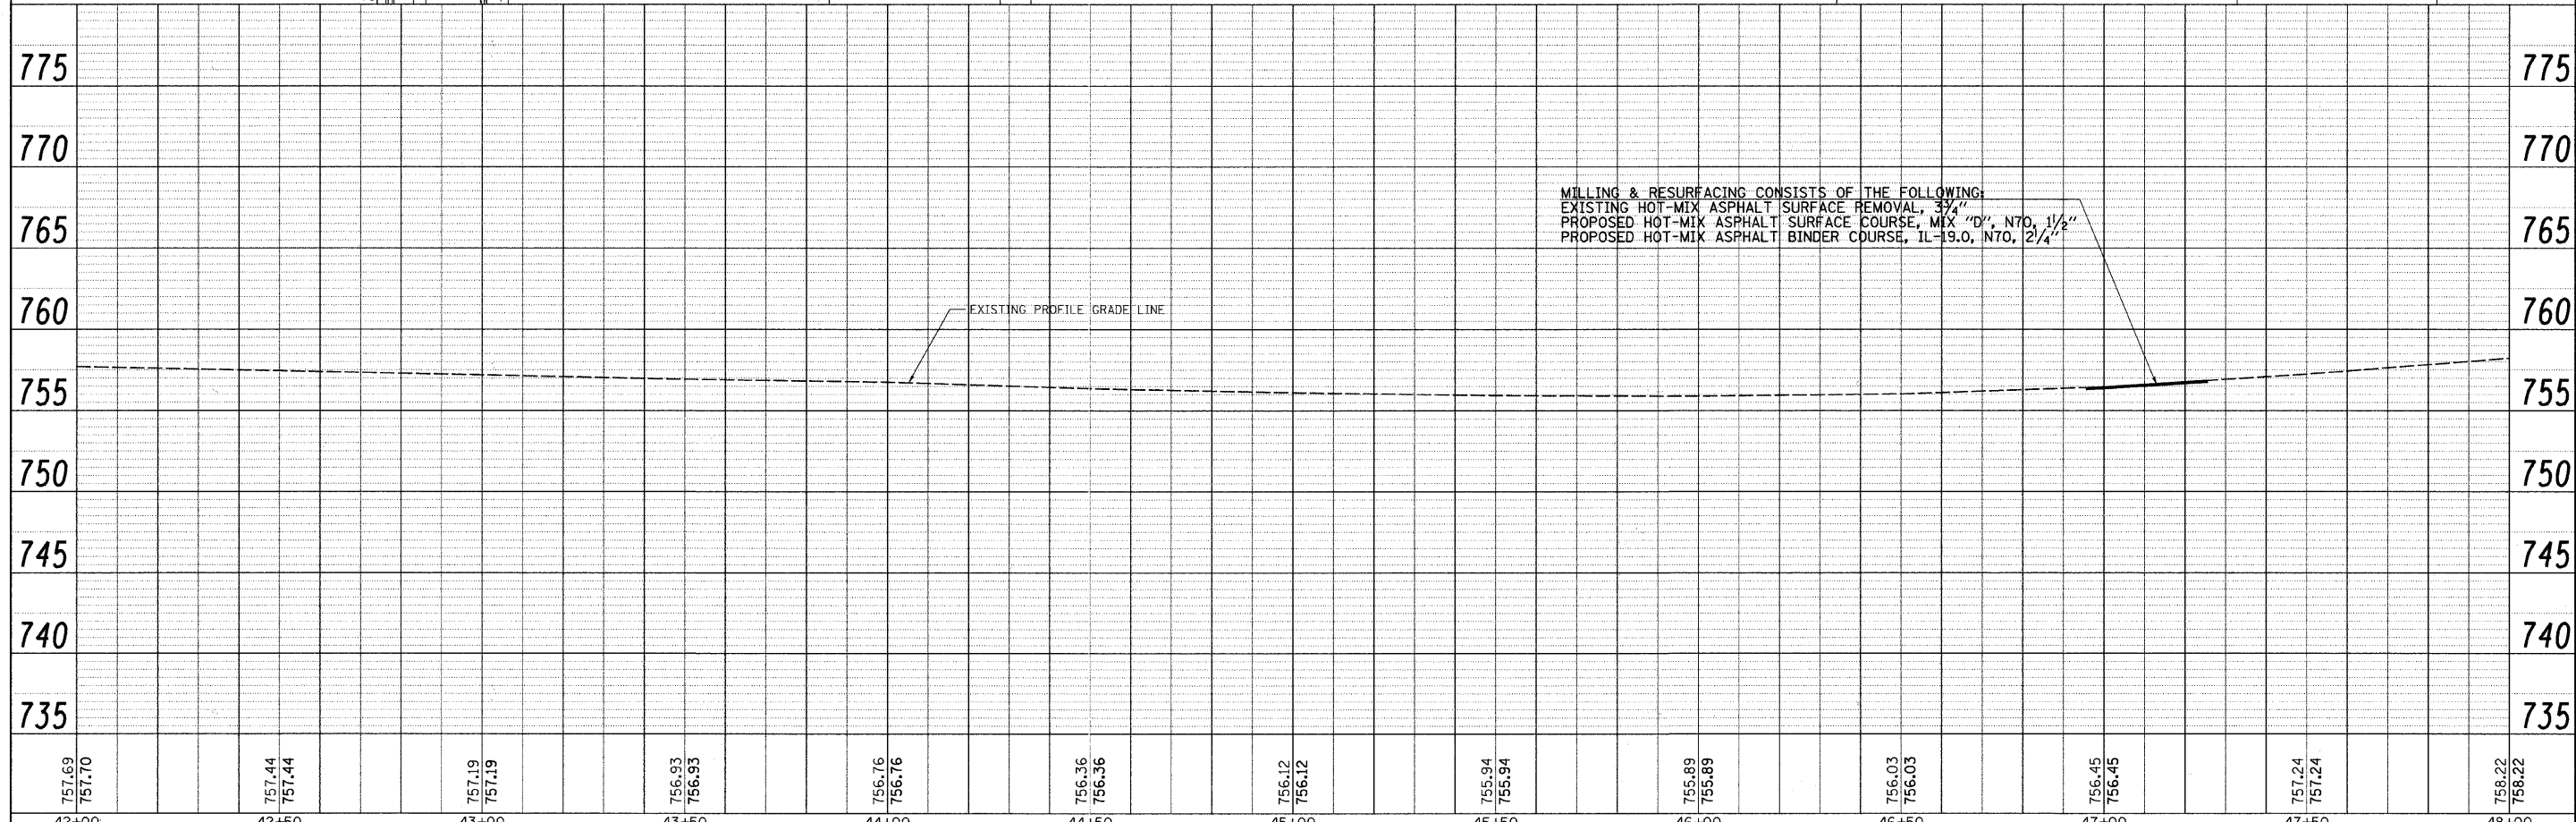

FILE NAME =	USER NAME = shughes	DESIGNED -	REVISED -	<b>STATE OF ILLINOIS DEPARTMENT OF TRANSPORTATION</b>	<b>C.H. 35 (55TH ST.) PLAN &amp; PROFILE</b>	F.A.U. RTE.	SECTION	COUNTY	TOTAL SHEETS	SHEET NO.	
vs\2791\2791p007.dgn		DRAWN -	REVISED -			1504	94-00302-00-FP	DU PAGE	240	43	
		CHECKED -	REVISED -			SCALE: H=20 V=5		SHEET NO. 7 OF 17 SHEETS		STA. 42+00 TO STA. 48+00	CONTRACT NO. 63609
		DATE -	REVISED -			ILLINOIS FED. AID PROJECT					