
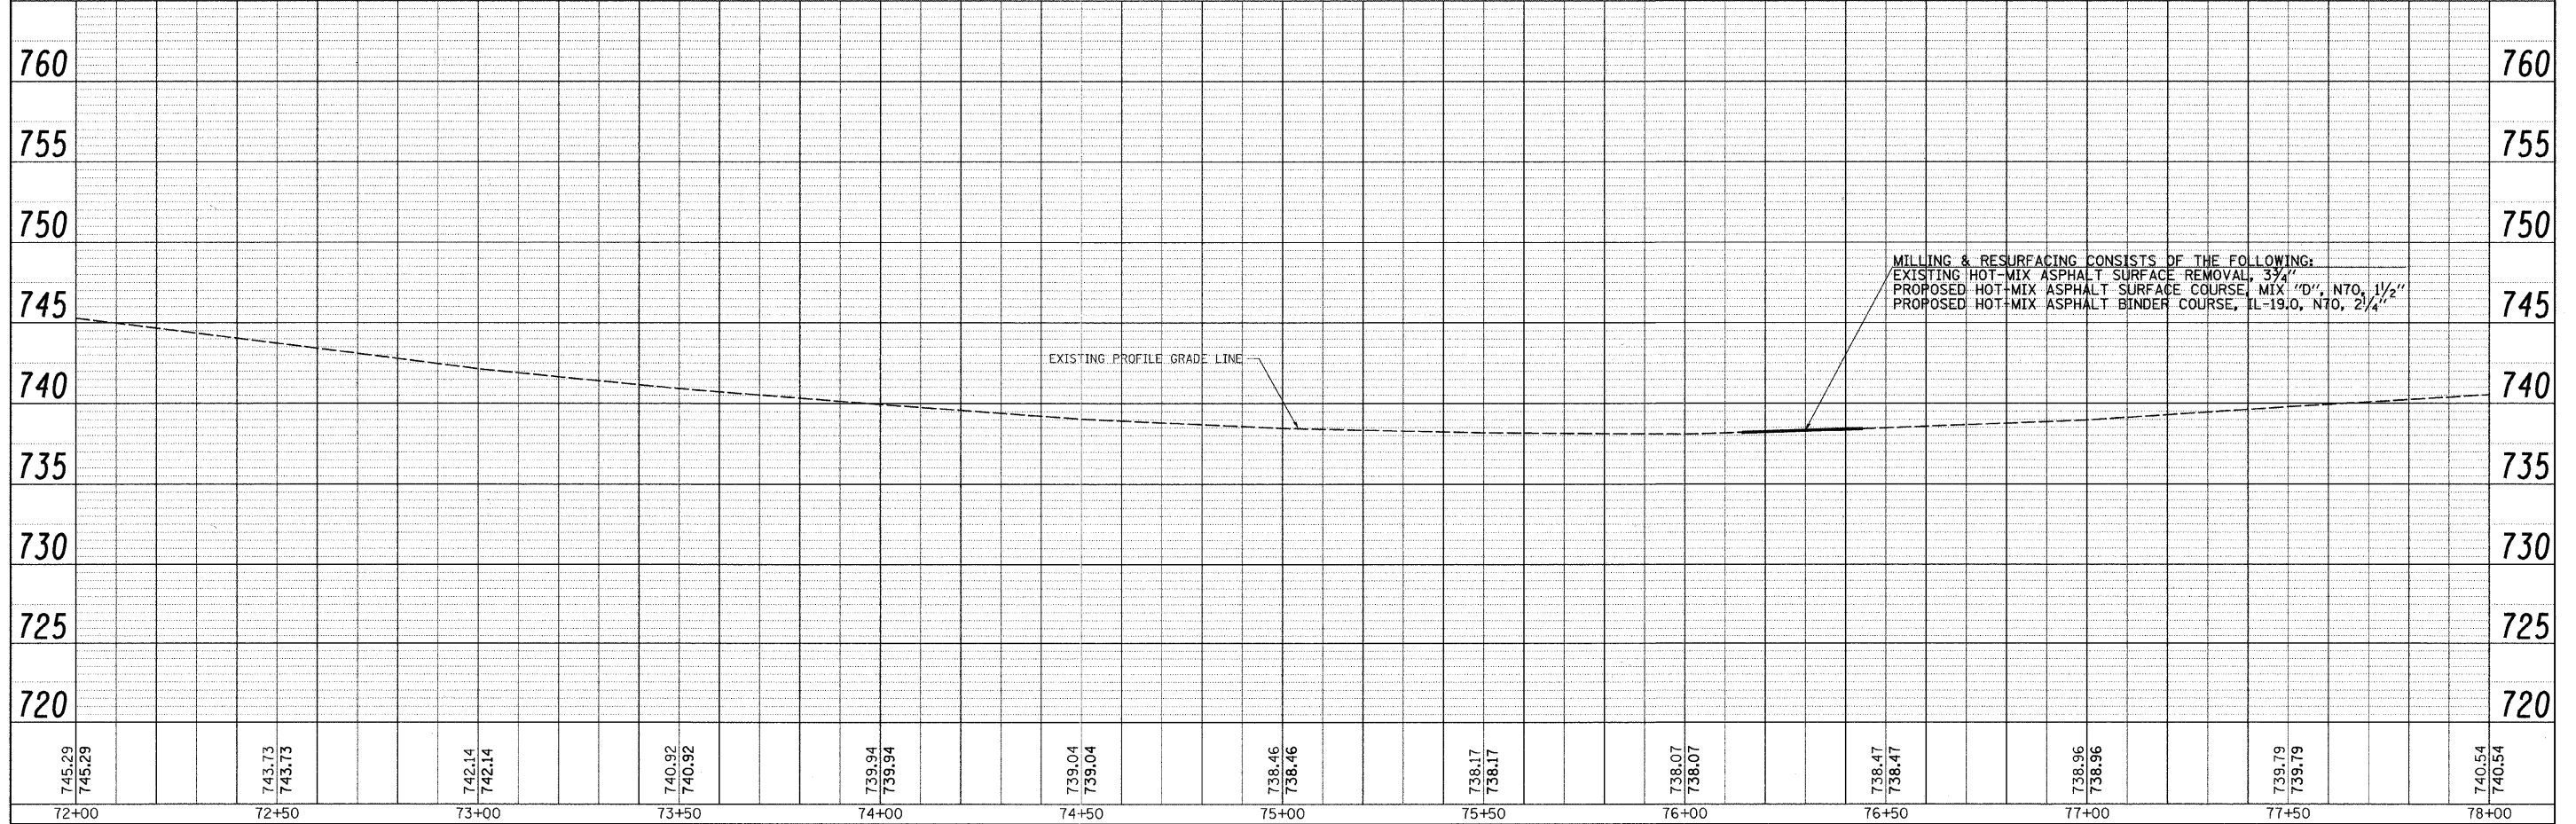


| | | |
|------|----------|------|
| PLAN | SURVEYED | DATE |
| | PLotted | |
| | Checked | |
| | By | |
| | Way | |
| | Checked | |
| | By | |
| | File | |
| | Name | |

| | | |
|---------|----------|------|
| PROFILE | SURVEYED | DATE |
| | Plotted | |
| | Checked | |
| | By | |
| | Way | |
| | Checked | |
| | By | |
| | File | |
| | Name | |

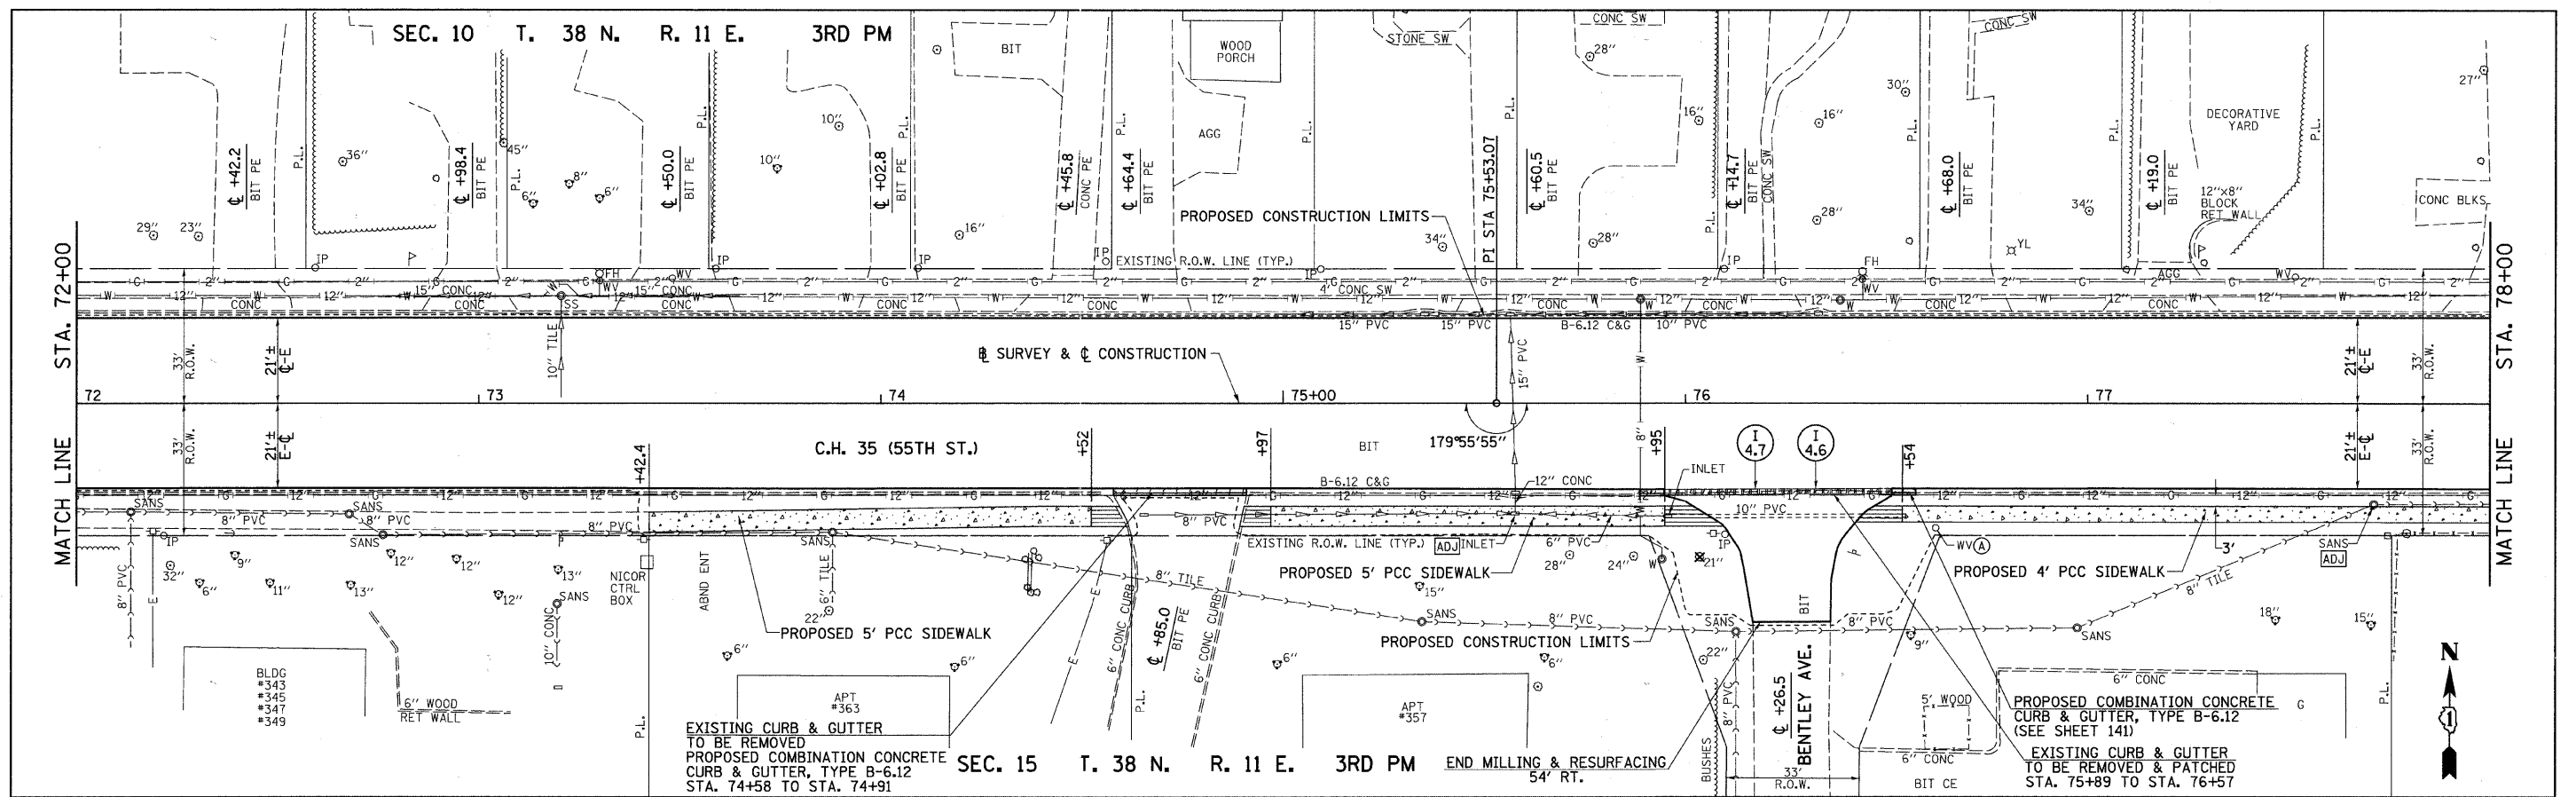

| | | | | | | | | | | | |
|----------------------------------|---------------------|------------|-----------|---|--|---------------------------|----------------|---------|--------------|-----------|--|
| FILE NAME = v:\2791\2791p012.dgn | USER NAME = shughes | DESIGNED - | REVISED - | STATE OF ILLINOIS DEPARTMENT OF TRANSPORTATION | C.H. 35 (55TH ST.) PLAN & PROFILE | F.A.U. RTE. | SECTION | COUNTY | TOTAL SHEETS | SHEET NO. | |
| | | DRAWN - | REVISED - | | | 1504 | 94-00302-00-FP | DU PAGE | 240 | 48 | |
| | | CHECKED - | REVISED - | | | CONTRACT NO. 63609 | | | | | |
| | | DATE - | REVISED - | | | ILLINOIS FED. AID PROJECT | | | | | |