
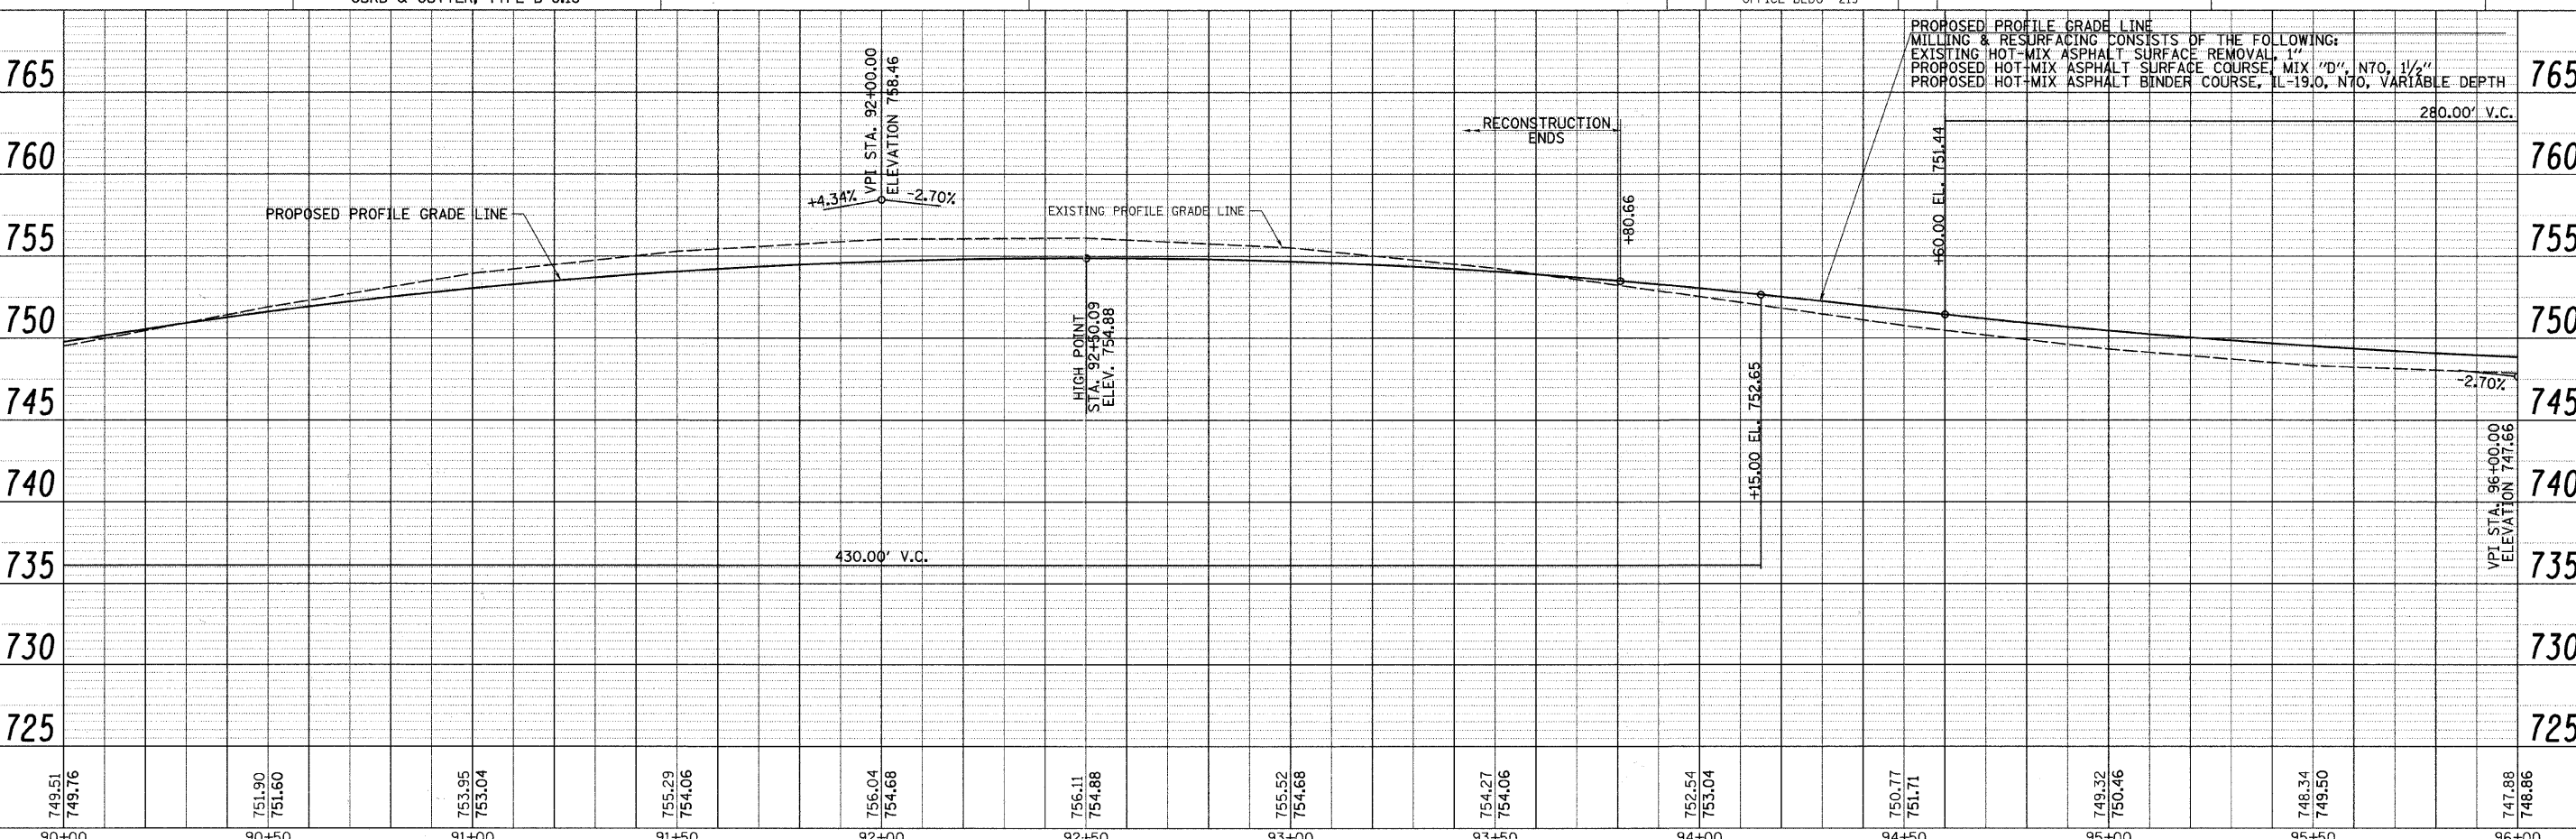


SEC. 11 T. 38 N. R. 11 E. 3RD PM

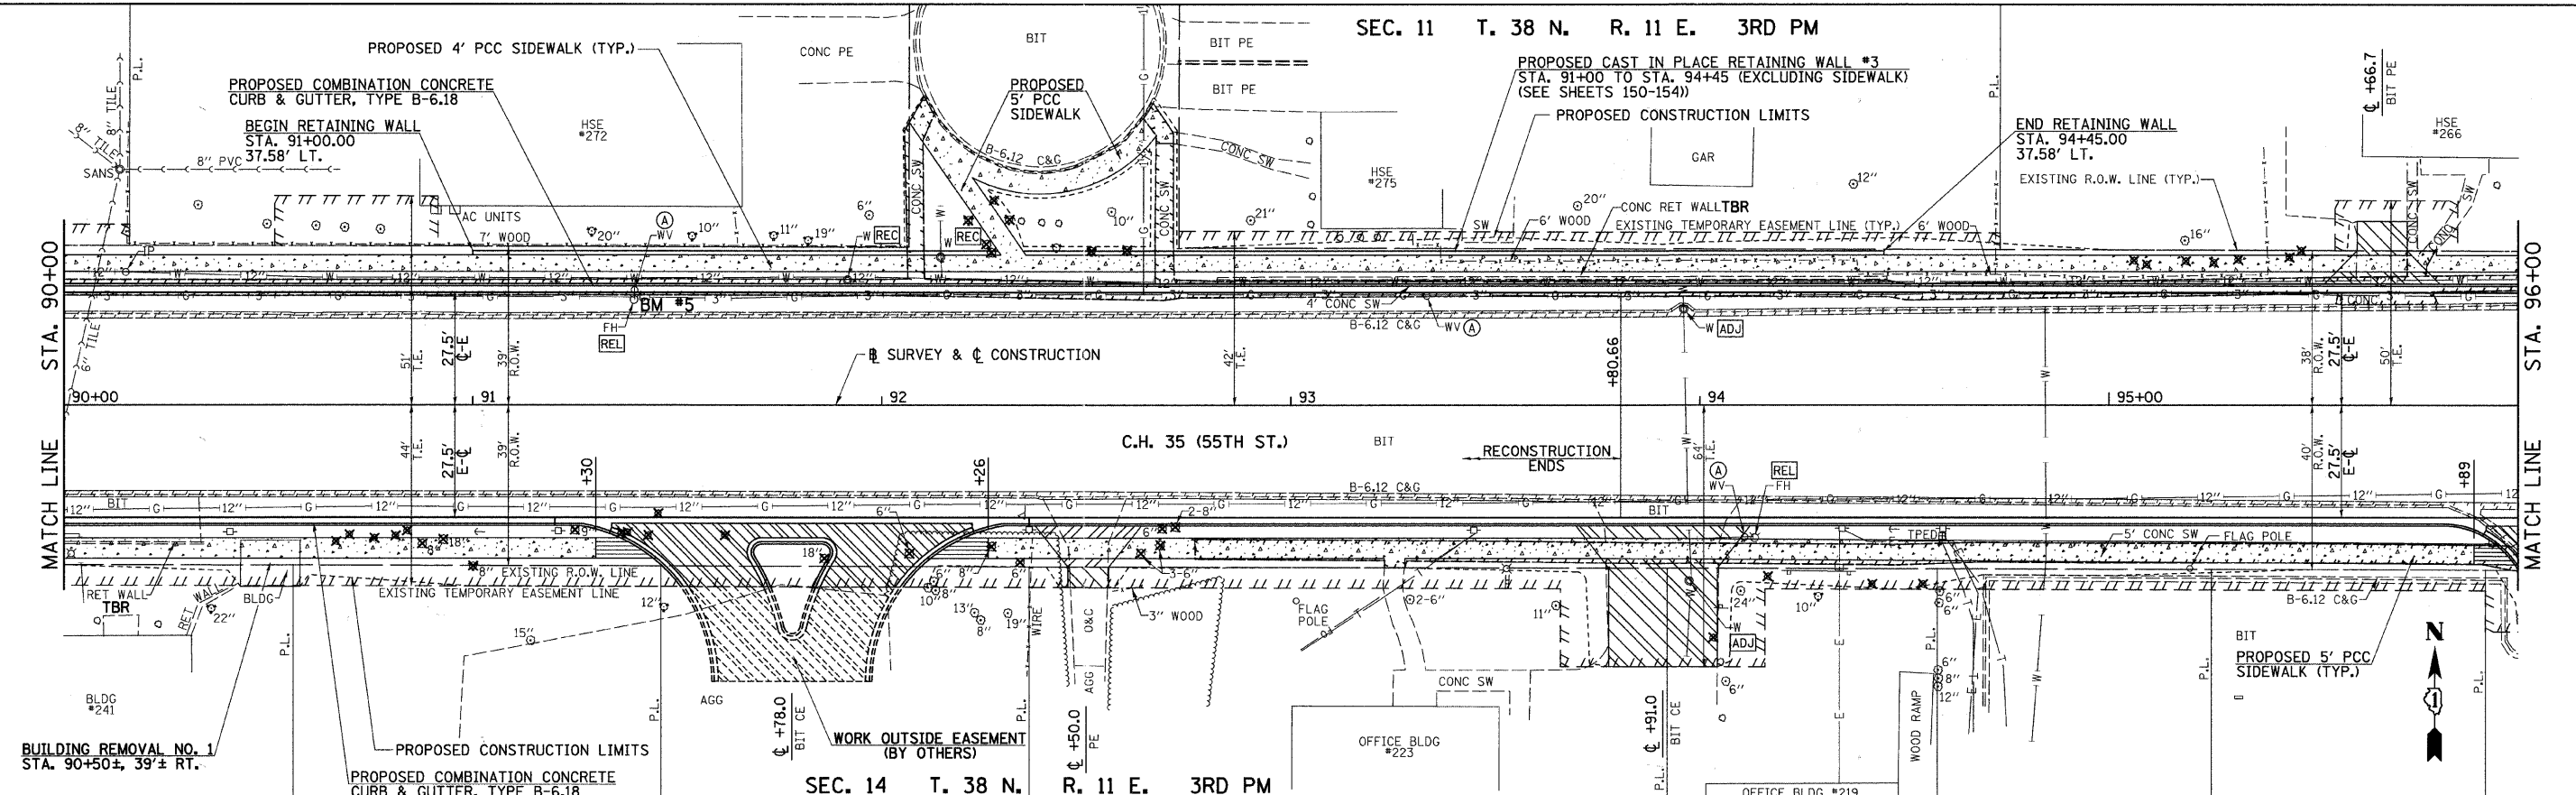

PLAN	SURVEYED	BY	DATE
NOTE BOOK	PLANNED		
NO.	CHECKED		
	BY		
	NO.		
	FILE NAME		

PROFILE	SURVEYED	BY	DATE
NOTE BOOK	PLANNED		
NO.	CHECKED		
	BY		
	NO.		
	FILE NAME		

FILE NAME = V:\2791\2791p015.dgn	USER NAME = shughes	DESIGNED -	REVISED -	STATE OF ILLINOIS DEPARTMENT OF TRANSPORTATION		C.H. 35 (55TH ST.) PLAN & PROFILE		F.A.U. RTE.	SECTION	COUNTY	TOTAL SHEETS	SHEET NO.	
PLOT SCALE = 20.0000' / IN.	CHECKED -	REVISED -	1504					94-00302-00-FP	DU PAGE	240	51		
PLOT DATE = 5/25/2011	DATE -	REVISED -	CONTRACT NO. 63609										
SCALE: H=20 V=5								SHEET NO. 15 OF 17 SHEETS		STA. 90+00 TO STA. 96+00		ILLINOIS FED. AID PROJECT	