
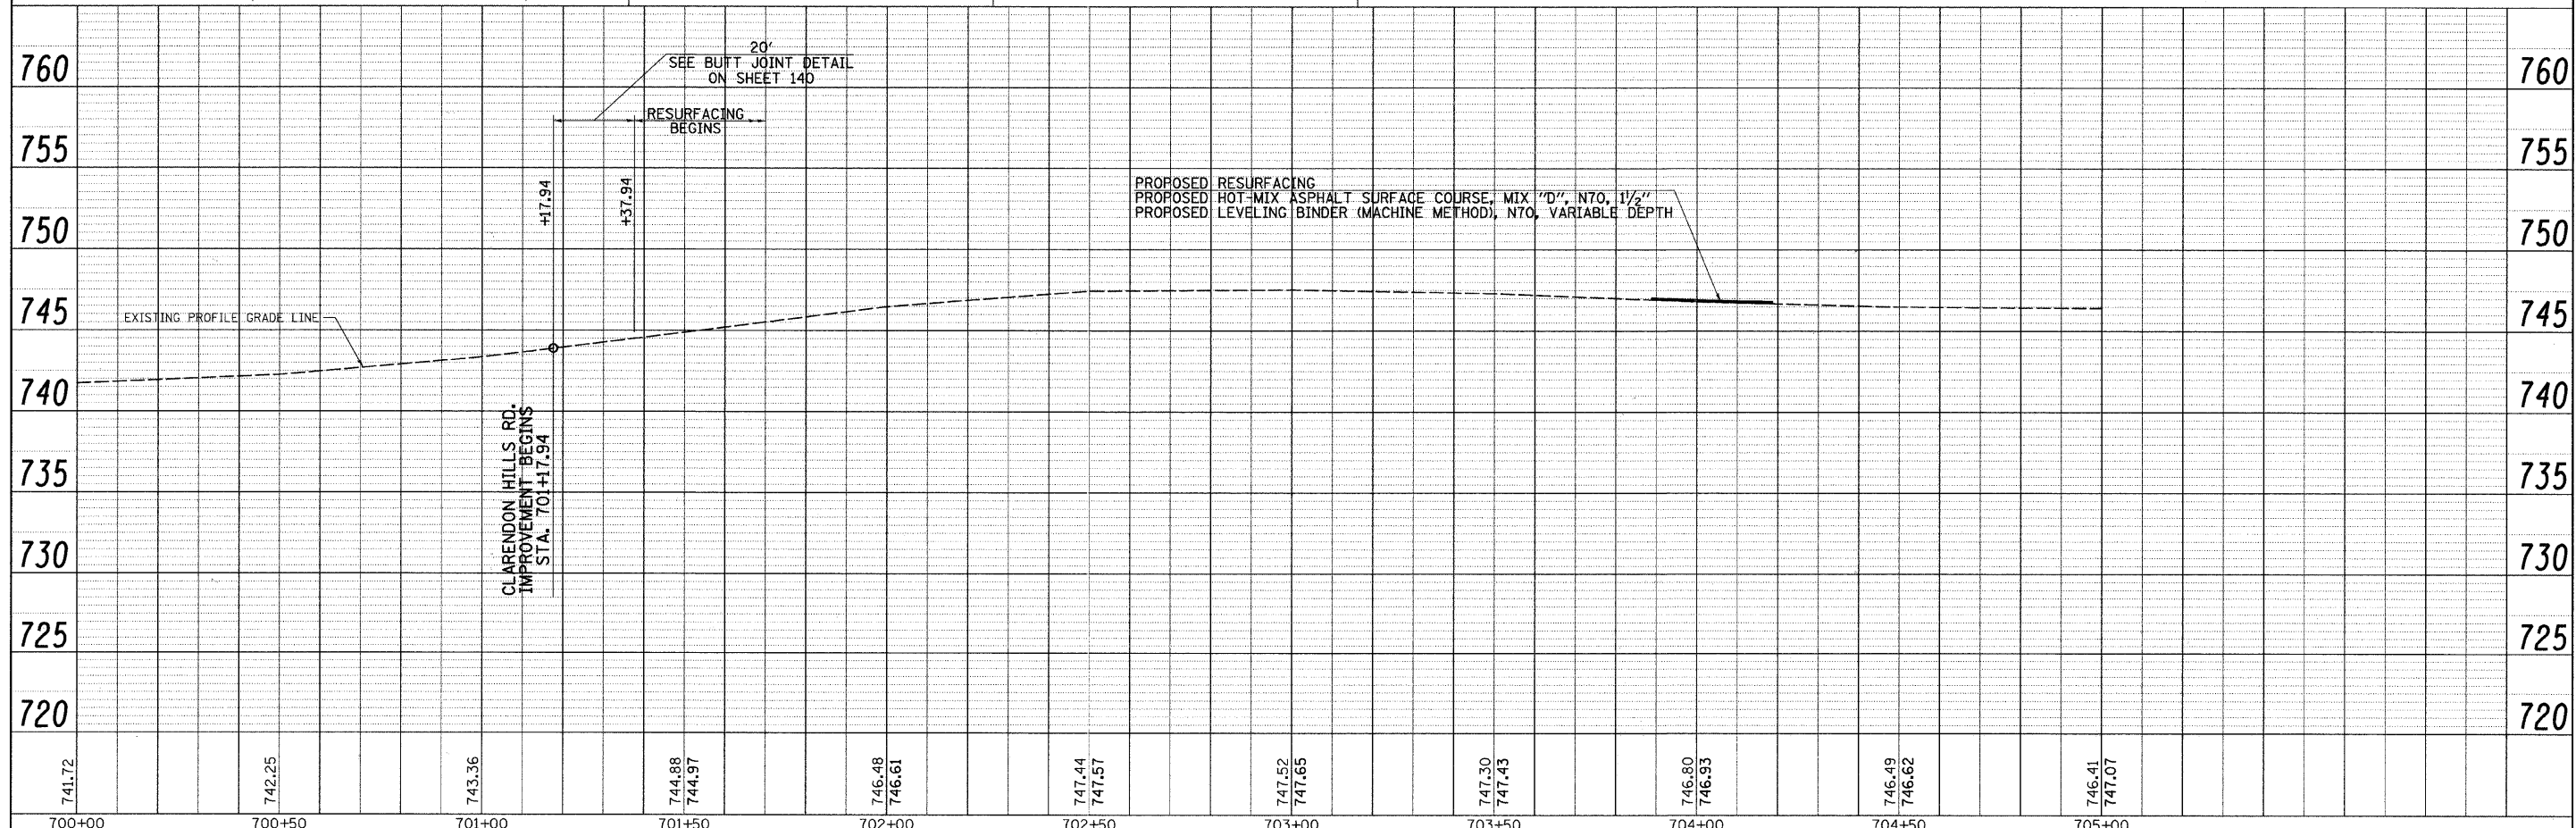


PLAN	SURVEYED	BY	DATE
	NOTED		
	CHECKED		
	BY		
	DATE		
	NO. OF WAY CHECKED		
	NO. OF FILE NAME		

PROFILE	SURVEYED	BY	DATE
	NOTED		
	CHECKED		
	BY		
	DATE		
	NO. OF NOTED		
	NO. OF STRUCTURE NOTATIONS CHRD		

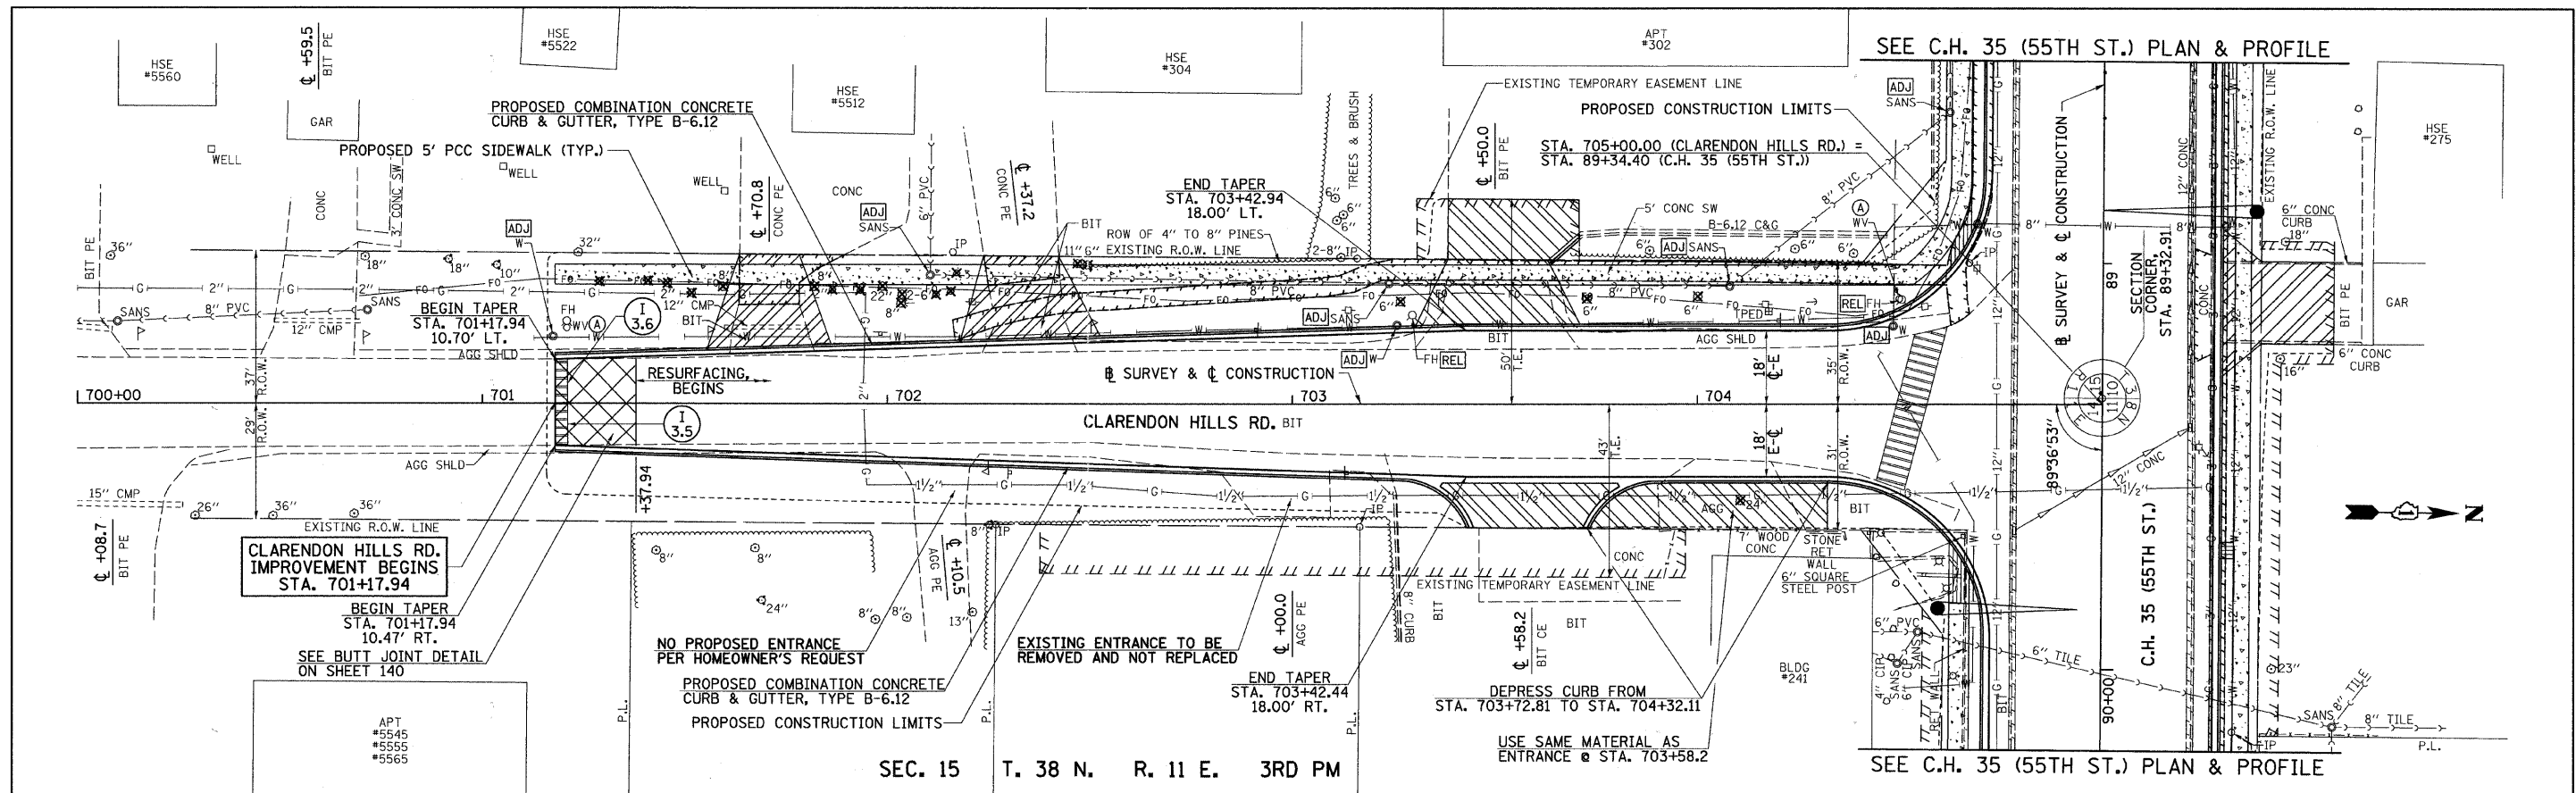

FILE NAME =
v:\2791\2791p022.dgn

USER NAME = shughes	DESIGNED -	REVISED -
	DRAWN -	REVISED -
PLOT SCALE = 20.0000 / IN.	CHECKED -	REVISED -
PLOT DATE = 5/19/2011	DATE -	REVISED -

**STATE OF ILLINOIS
DEPARTMENT OF TRANSPORTATION**

CLARENDON HILLS RD. PLAN & PROFILE
SCALE: H=20 V=5 SHEET NO. 1 OF 1 SHEETS STA. 700+00 TO STA. 705+00

F.A.U. RTE.	SECTION	COUNTY	TOTAL SHEETS	SHEET NO.
1504	94-00302-00-FP	DU PAGE	240	58
CONTRACT NO. 63609			ILLINOIS FED. AID PROJECT	