


**STAGE 2 TYPICAL SECTION**

**C.H. 35 (55TH ST.)**

STA. 32+06.35 TO STA. 42+53.50

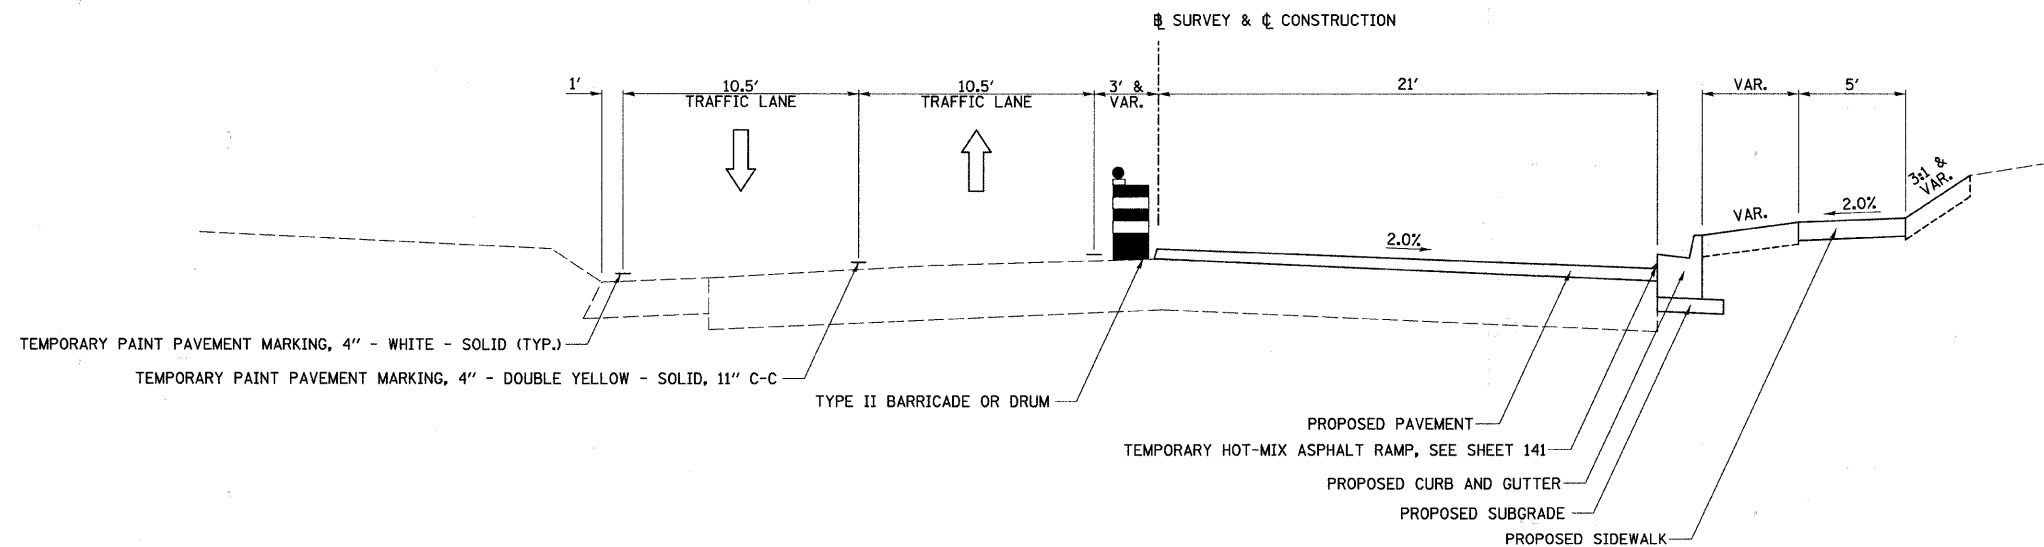

**STAGE 2 TYPICAL SECTION**

**C.H. 35 (55TH ST.)**

STA. 83+40 TO STA. 85+50

FILE NAME = v:\2791\2791f1200.dgn	USER NAME = bdsr-aene	DESIGNED -	REVISED -	<b>STATE OF ILLINOIS DEPARTMENT OF TRANSPORTATION</b>	<b>C.H. 35 (55TH ST.), STAGE 2 TYPICAL SECTIONS</b>			F.A.U. RTE.	SECTION	COUNTY	TOTAL SHEETS	SHEET NO.
	PLOT SCALE = 4.2358' / IN.	CHECKED -	REVISED -					1504	94-00302-00-FP	DU PAGE	240	65
	PLOT DATE = 5/25/2011	DATE -	REVISED -		SCALE: N/A	SHEET NO. 1 OF 5 SHEETS	STA. N/A	TO STA. N/A	CONTRACT NO. 63609			
								ILLINOIS FED. AID PROJECT				