


**STAGE 2 TYPICAL SECTION "RECONSTRUCTION"**  
**C.H. 35 (55TH ST.)**  
 STA. 89+97.96 TO STA. 93+80.66

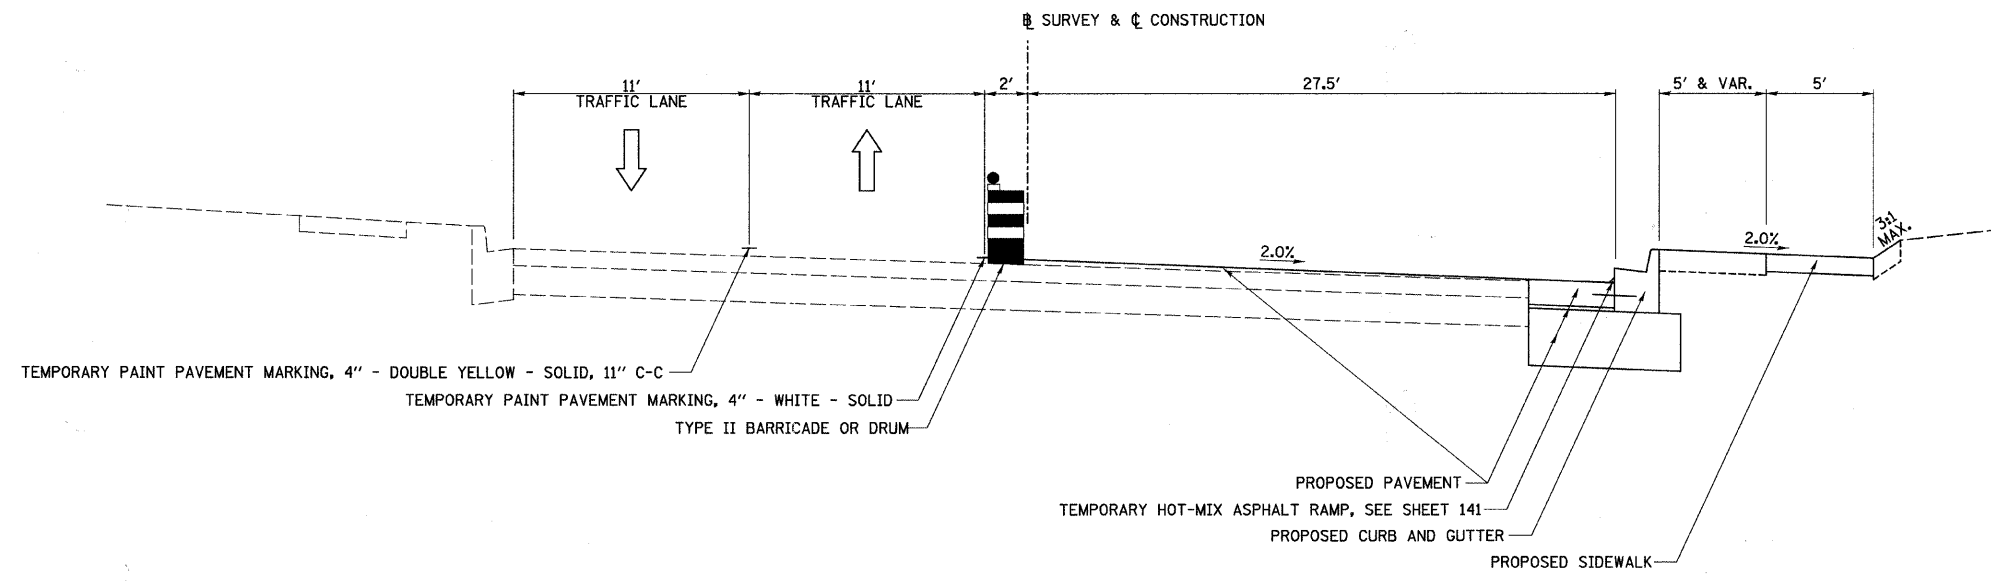

**STAGE 2 SUPERELEVATED TYPICAL SECTION**  
**C.H. 35 (55TH ST.)**  
 STA. 96+26.67 TO STA. 100+55.52

FILE NAME = v:\2791\2791f1\201.dgn	USER NAME = bdeoraene	DESIGNED -	REVISED -	<b>STATE OF ILLINOIS DEPARTMENT OF TRANSPORTATION</b>	<b>C.H. 35 (55TH ST.), STAGE 2 TYPICAL SECTIONS</b>			F.A.U. RTE.	SECTION	COUNTY	TOTAL SHEETS	SHEET NO.
	PLLOT SCALE = 4.2358' / IN.	CHECKED -	REVISED -					1504	94-00302-00-FP	DU PAGE	240	66
	PLLOT DATE = 5/25/2011	DATE -	REVISED -		SCALE: N/A	SHEET NO. 2 OF 5 SHEETS	STA. N/A	TO STA. N/A	CONTRACT NO. 63609			
								ILLINOIS FED. AID PROJECT				