


**STAGE 2 TYPICAL SECTION  
CASS AVE.**

STA. 193+79.86 TO STA. 203+29.07

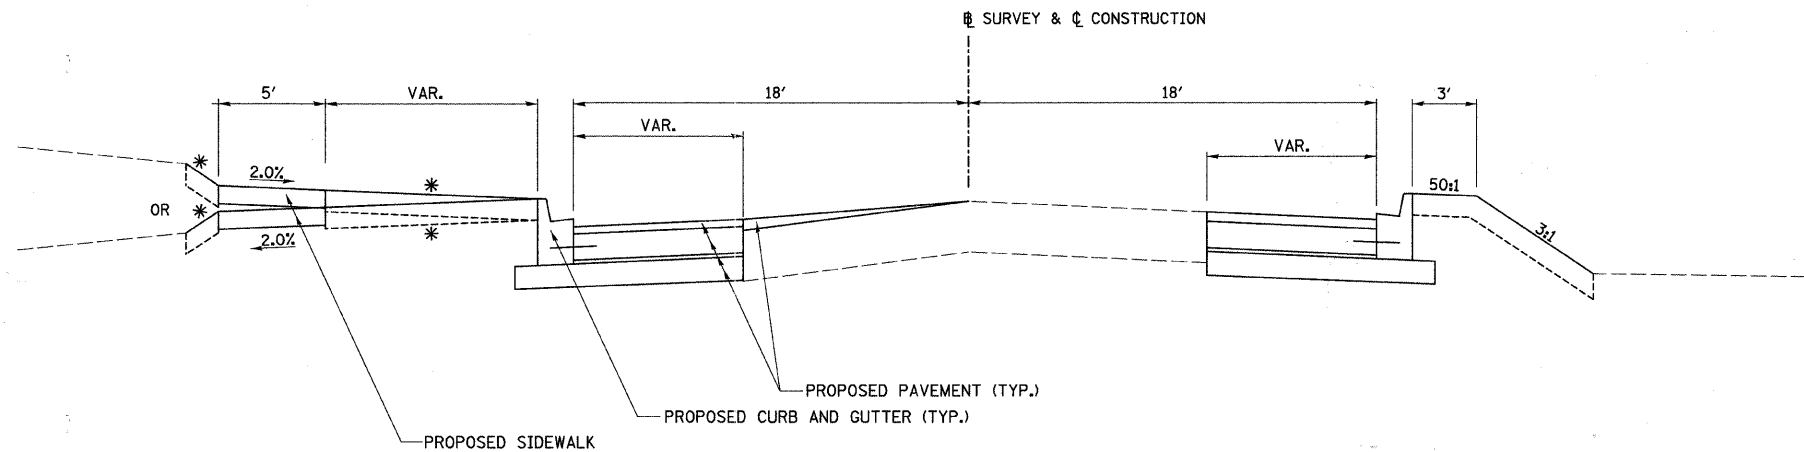

**STAGE 2 TYPICAL SECTION  
CLARENDON HILLS RD.**

STA. 701+17.94 TO STA. 704+72.50

**NOTE**  
EAST SIDE TO BE CONSTRUCTED FIRST, THEN THE WEST SIDE.

FILE NAME = v:\2791\2791f\283.dgn	USER NAME = bdeoraene	DESIGNED -	REVISED -	<b>STATE OF ILLINOIS DEPARTMENT OF TRANSPORTATION</b>	<b>CASS AVE. &amp; CLARENDON HILLS RD., STAGE 2 TYPICAL SECTIONS</b>			F.A.U. RTE. 1504	SECTION 94-00302-00-FP	COUNTY DU PAGE	TOTAL SHEETS 240	SHEET NO. 68
	PLOT SCALE = 4.2358' / IN.	CHECKED -	REVISED -		SCALE: N/A	SHEET NO. 4 OF 5 SHEETS	STA. N/A TO STA. N/A	CONTRACT NO. 63609				
	PLOT DATE = 5/25/2011	DATE -	REVISED -		ILLINOIS FED. AID PROJECT							