
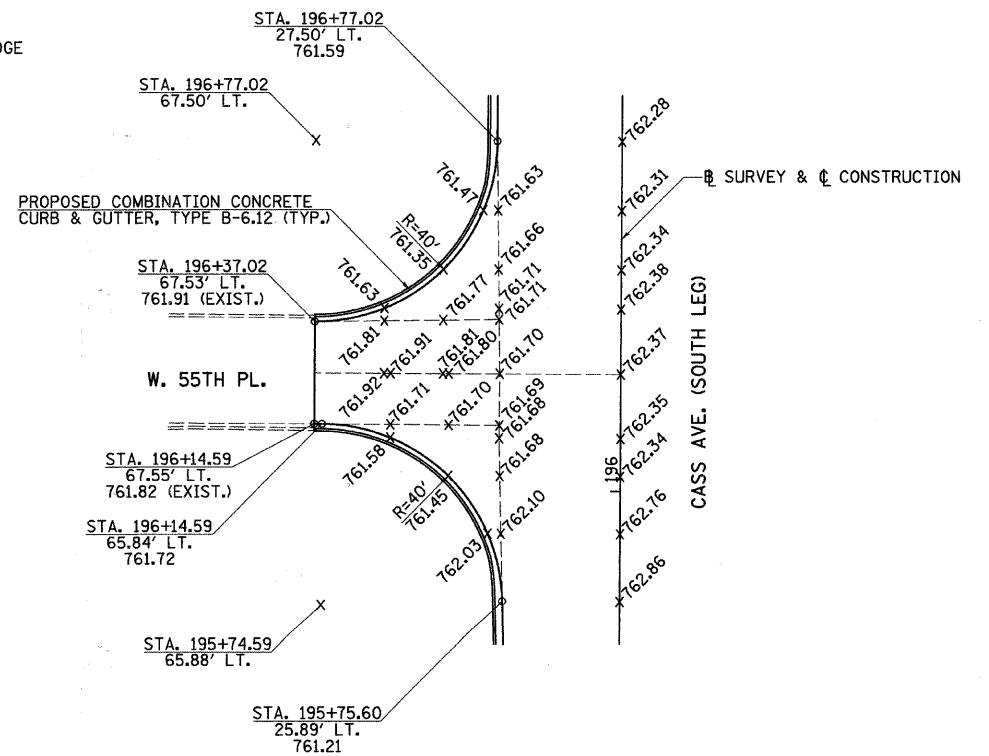


NOTE:
 UNLESS OTHERWISE SHOWN, ELEVATIONS LABELED ALONG THE EDGE OF PAVEMENT RADIUS ARE QUARTER POINTS OF THAT RADIUS.

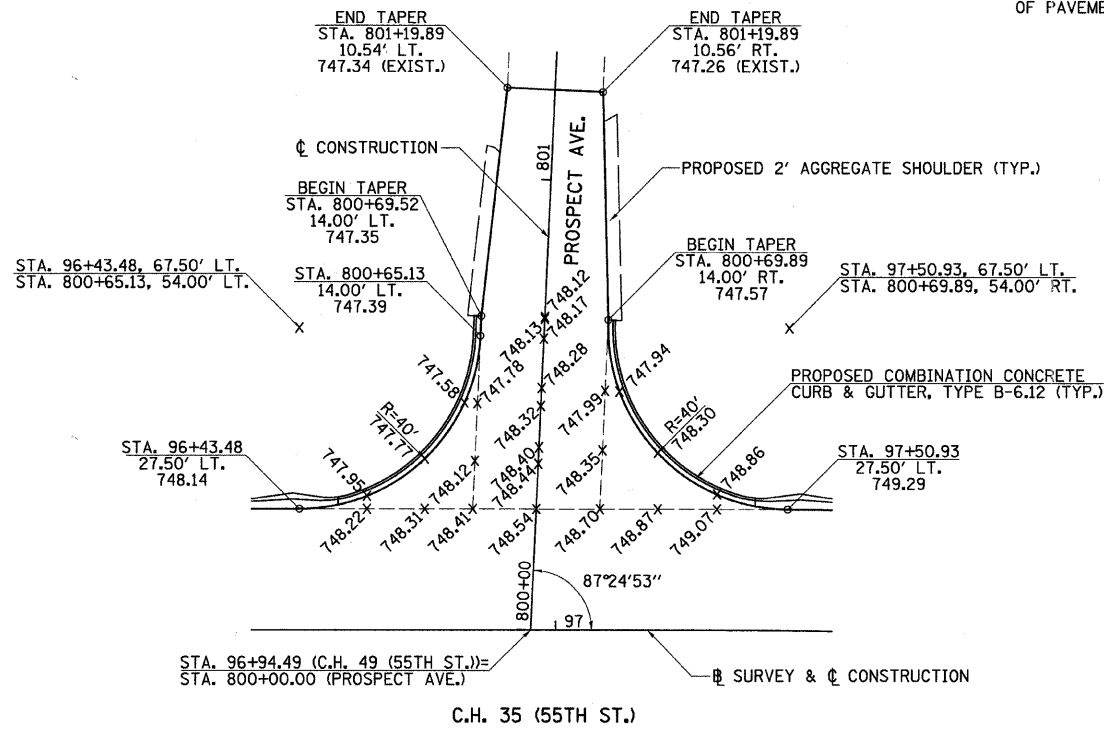

FILE NAME = V:\2791\2791h005.dgn

USER NAME = shughes
 PLOT SCALE = 28.0000' / IN.
 PLOT DATE = 5/19/2011

DESIGNED -
 DRAWN -
 CHECKED -
 DATE -

REVISED -
 REVISED -
 REVISED -
 REVISED -

STATE OF ILLINOIS
 DEPARTMENT OF TRANSPORTATION

C.H. 35 (55TH ST.) WITH COMMERCIAL ENTRANCES STA. 96+17.0,
 STA. 96+92.5 & STA. 98+57.7 AND PROSPECT AVE. AND CASS AVE.
 (SOUTH LEG) WITH W. 55TH PL. INTERSECTION & ENTRANCE DETAILS
 SCALE: 1"=20' SHEET NO. 3 OF 3 SHEETS STA. N/A TO STA. N/A

F.A.U. RTE.	SECTION	COUNTY	TOTAL SHEETS	SHEET NO.
1504	94-00302-00-FP	DU PAGE	240	118
CONTRACT NO. 63609				
ILLINOIS FED. AID PROJECT				