


FINAL SURVEY	SURVEYED	DATE
NOTE BOOK	PLOTTED	BY
NO.	TEMPLATE	
	AREAS CHECKED	

ORIGINAL SURVEY	SURVEYED	DATE
NOTE BOOK	PLOTTED	BY
NO.	TEMPLATE	
	AREAS CHECKED	

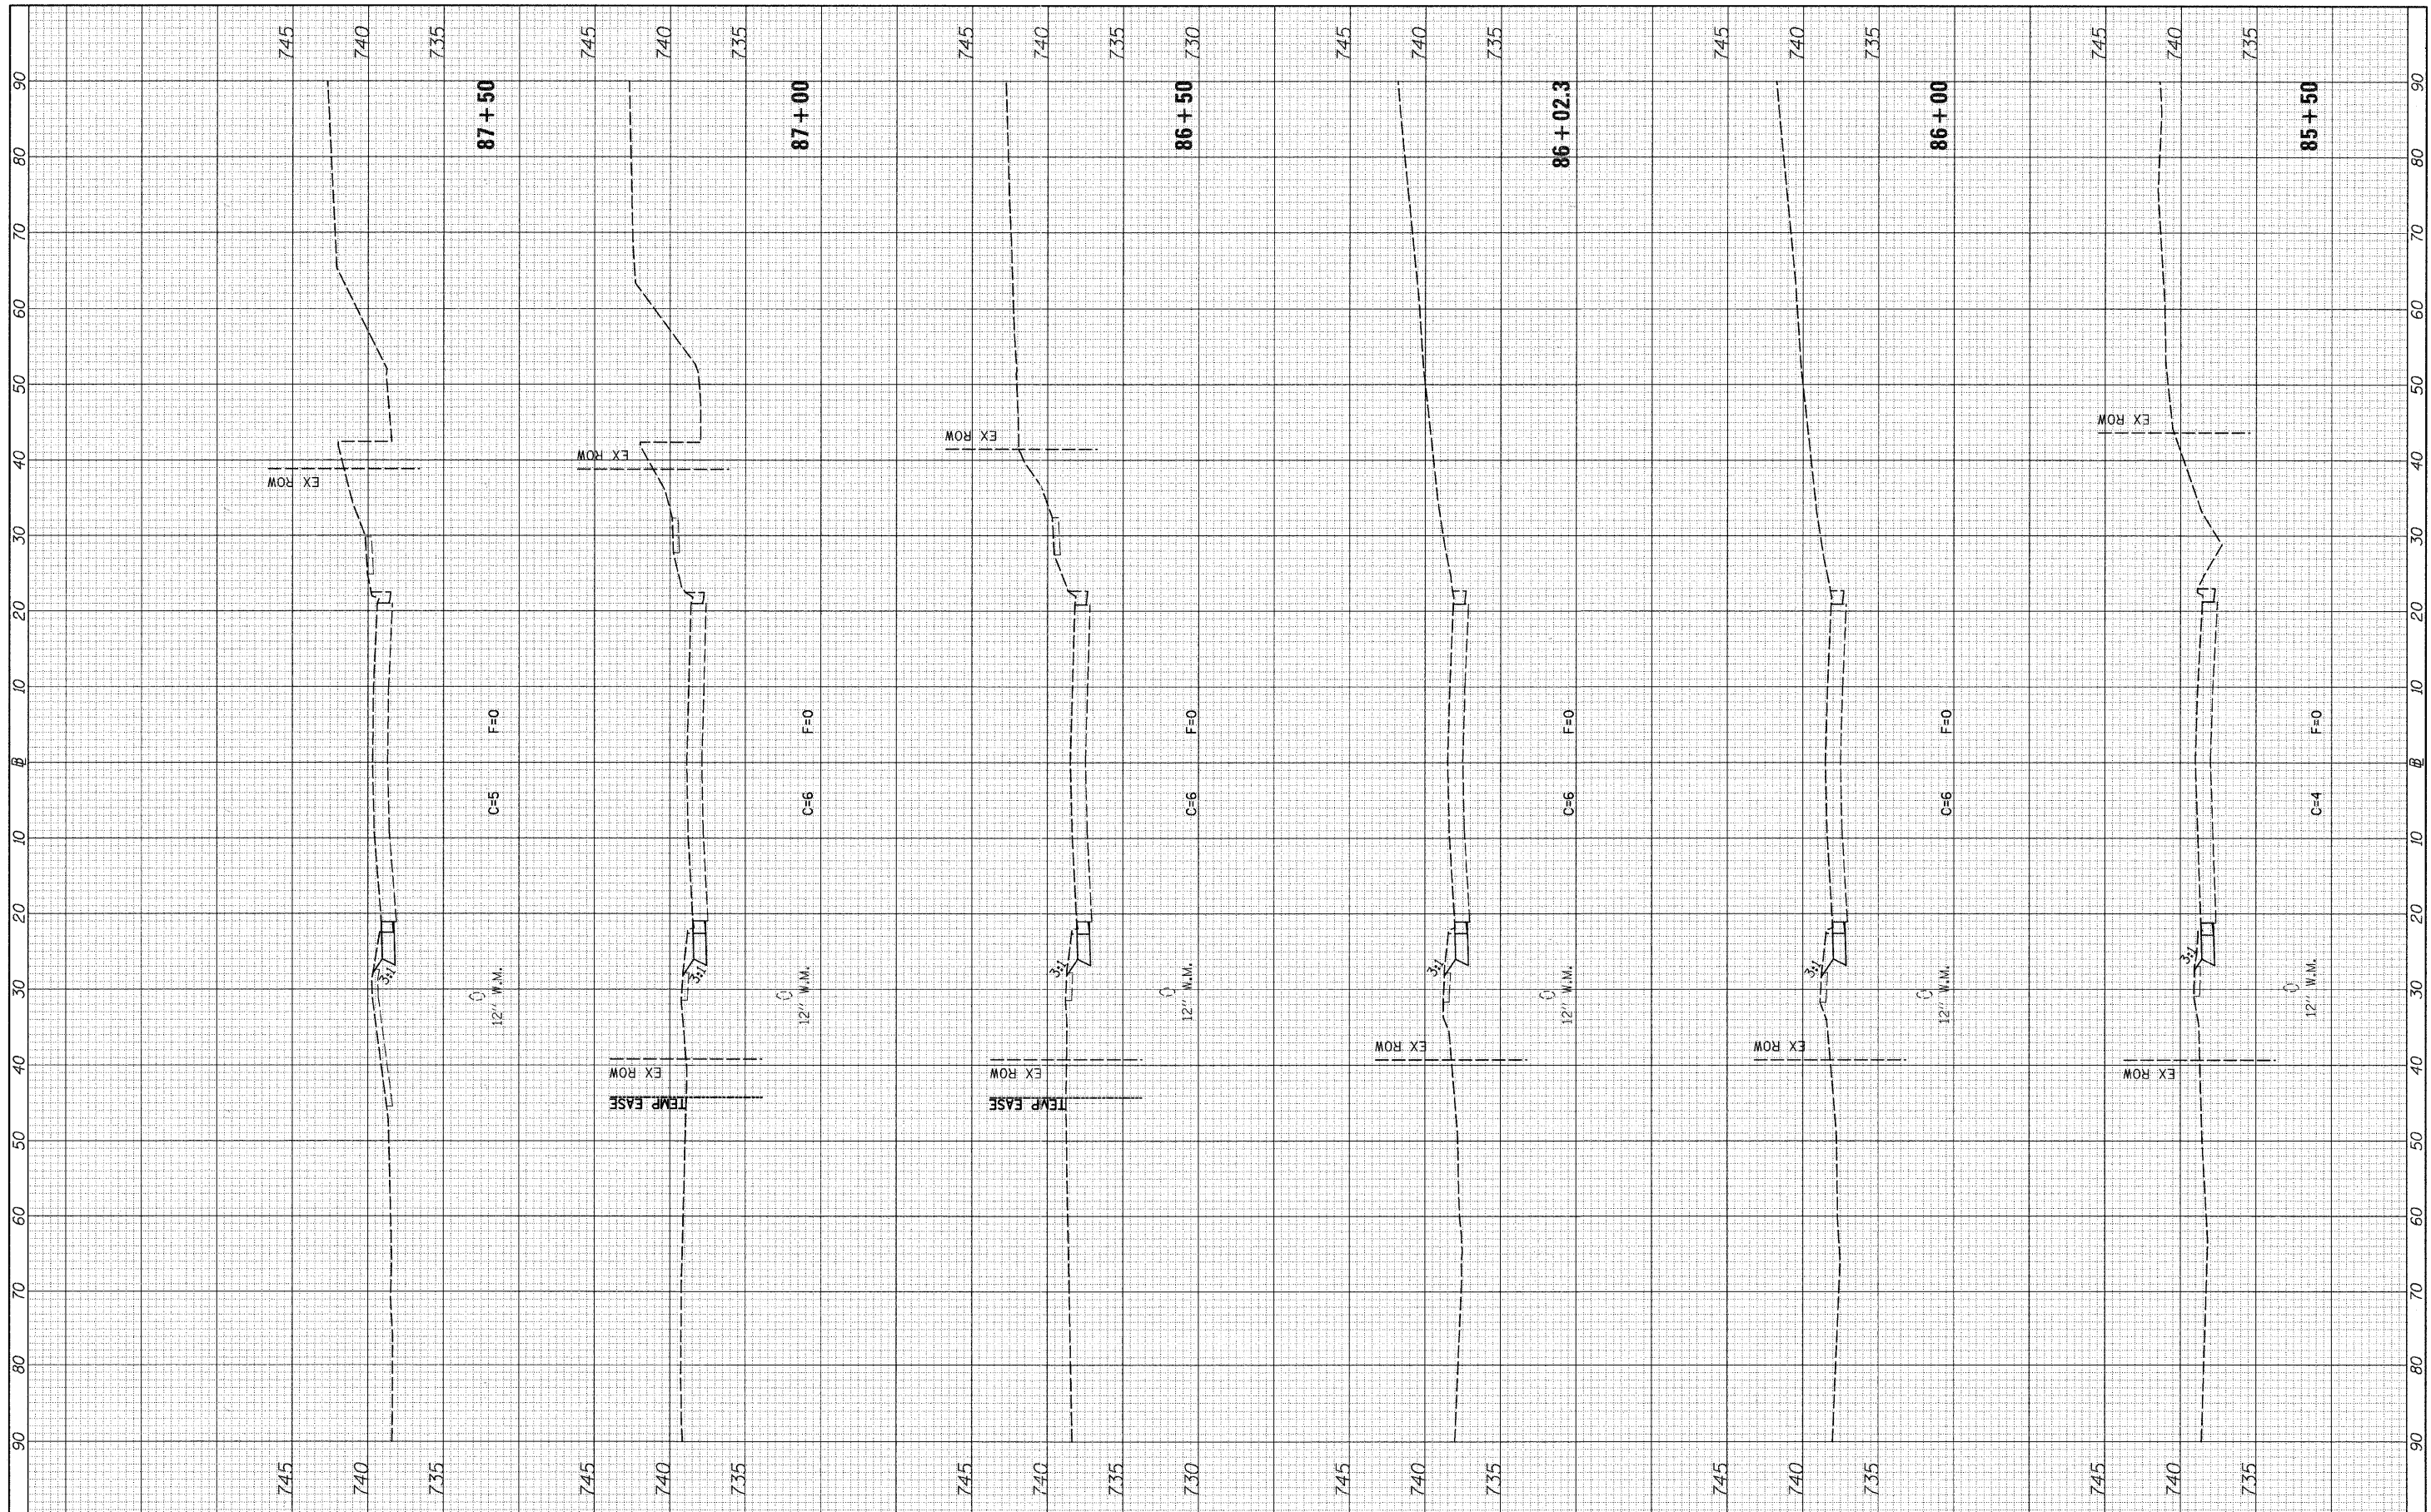

FILE NAME = V:\2791\2791f1\shsta\_55thAve.dgn

USER NAME = bdcraene  
 PLOT SCALE = 10.0000' / IN.  
 PLOT DATE = 5/20/2011

DESIGNED -	REVISED -
DRAWN -	REVISED -
CHECKED -	REVISED -
DATE -	REVISED -

**STATE OF ILLINOIS  
 DEPARTMENT OF TRANSPORTATION**

**C.H. 35 (55TH ST.) STAGE 1 CROSS SECTIONS**

SCALE: H=10 V=5 SHEET NO. 2 OF 7 SHEETS STA. 85+50 TO STA. 87+50

F.A.U. RTE. 1504	SECTION 94-00302-00-FP	COUNTY DU PAGE	TOTAL SHEETS 240	SHEET NO. 167
ILLINOIS FED. AID PROJECT				