


FINAL SURVEY	SURVEYED	DATE
NOTE BOOK	PLOTTED	BY
NO.	DATE	
	AREAS CHECKED	

ORIGINAL SURVEY	SURVEYED	DATE
NOTE BOOK	PLOTTED	BY
NO.	DATE	
	AREAS CHECKED	

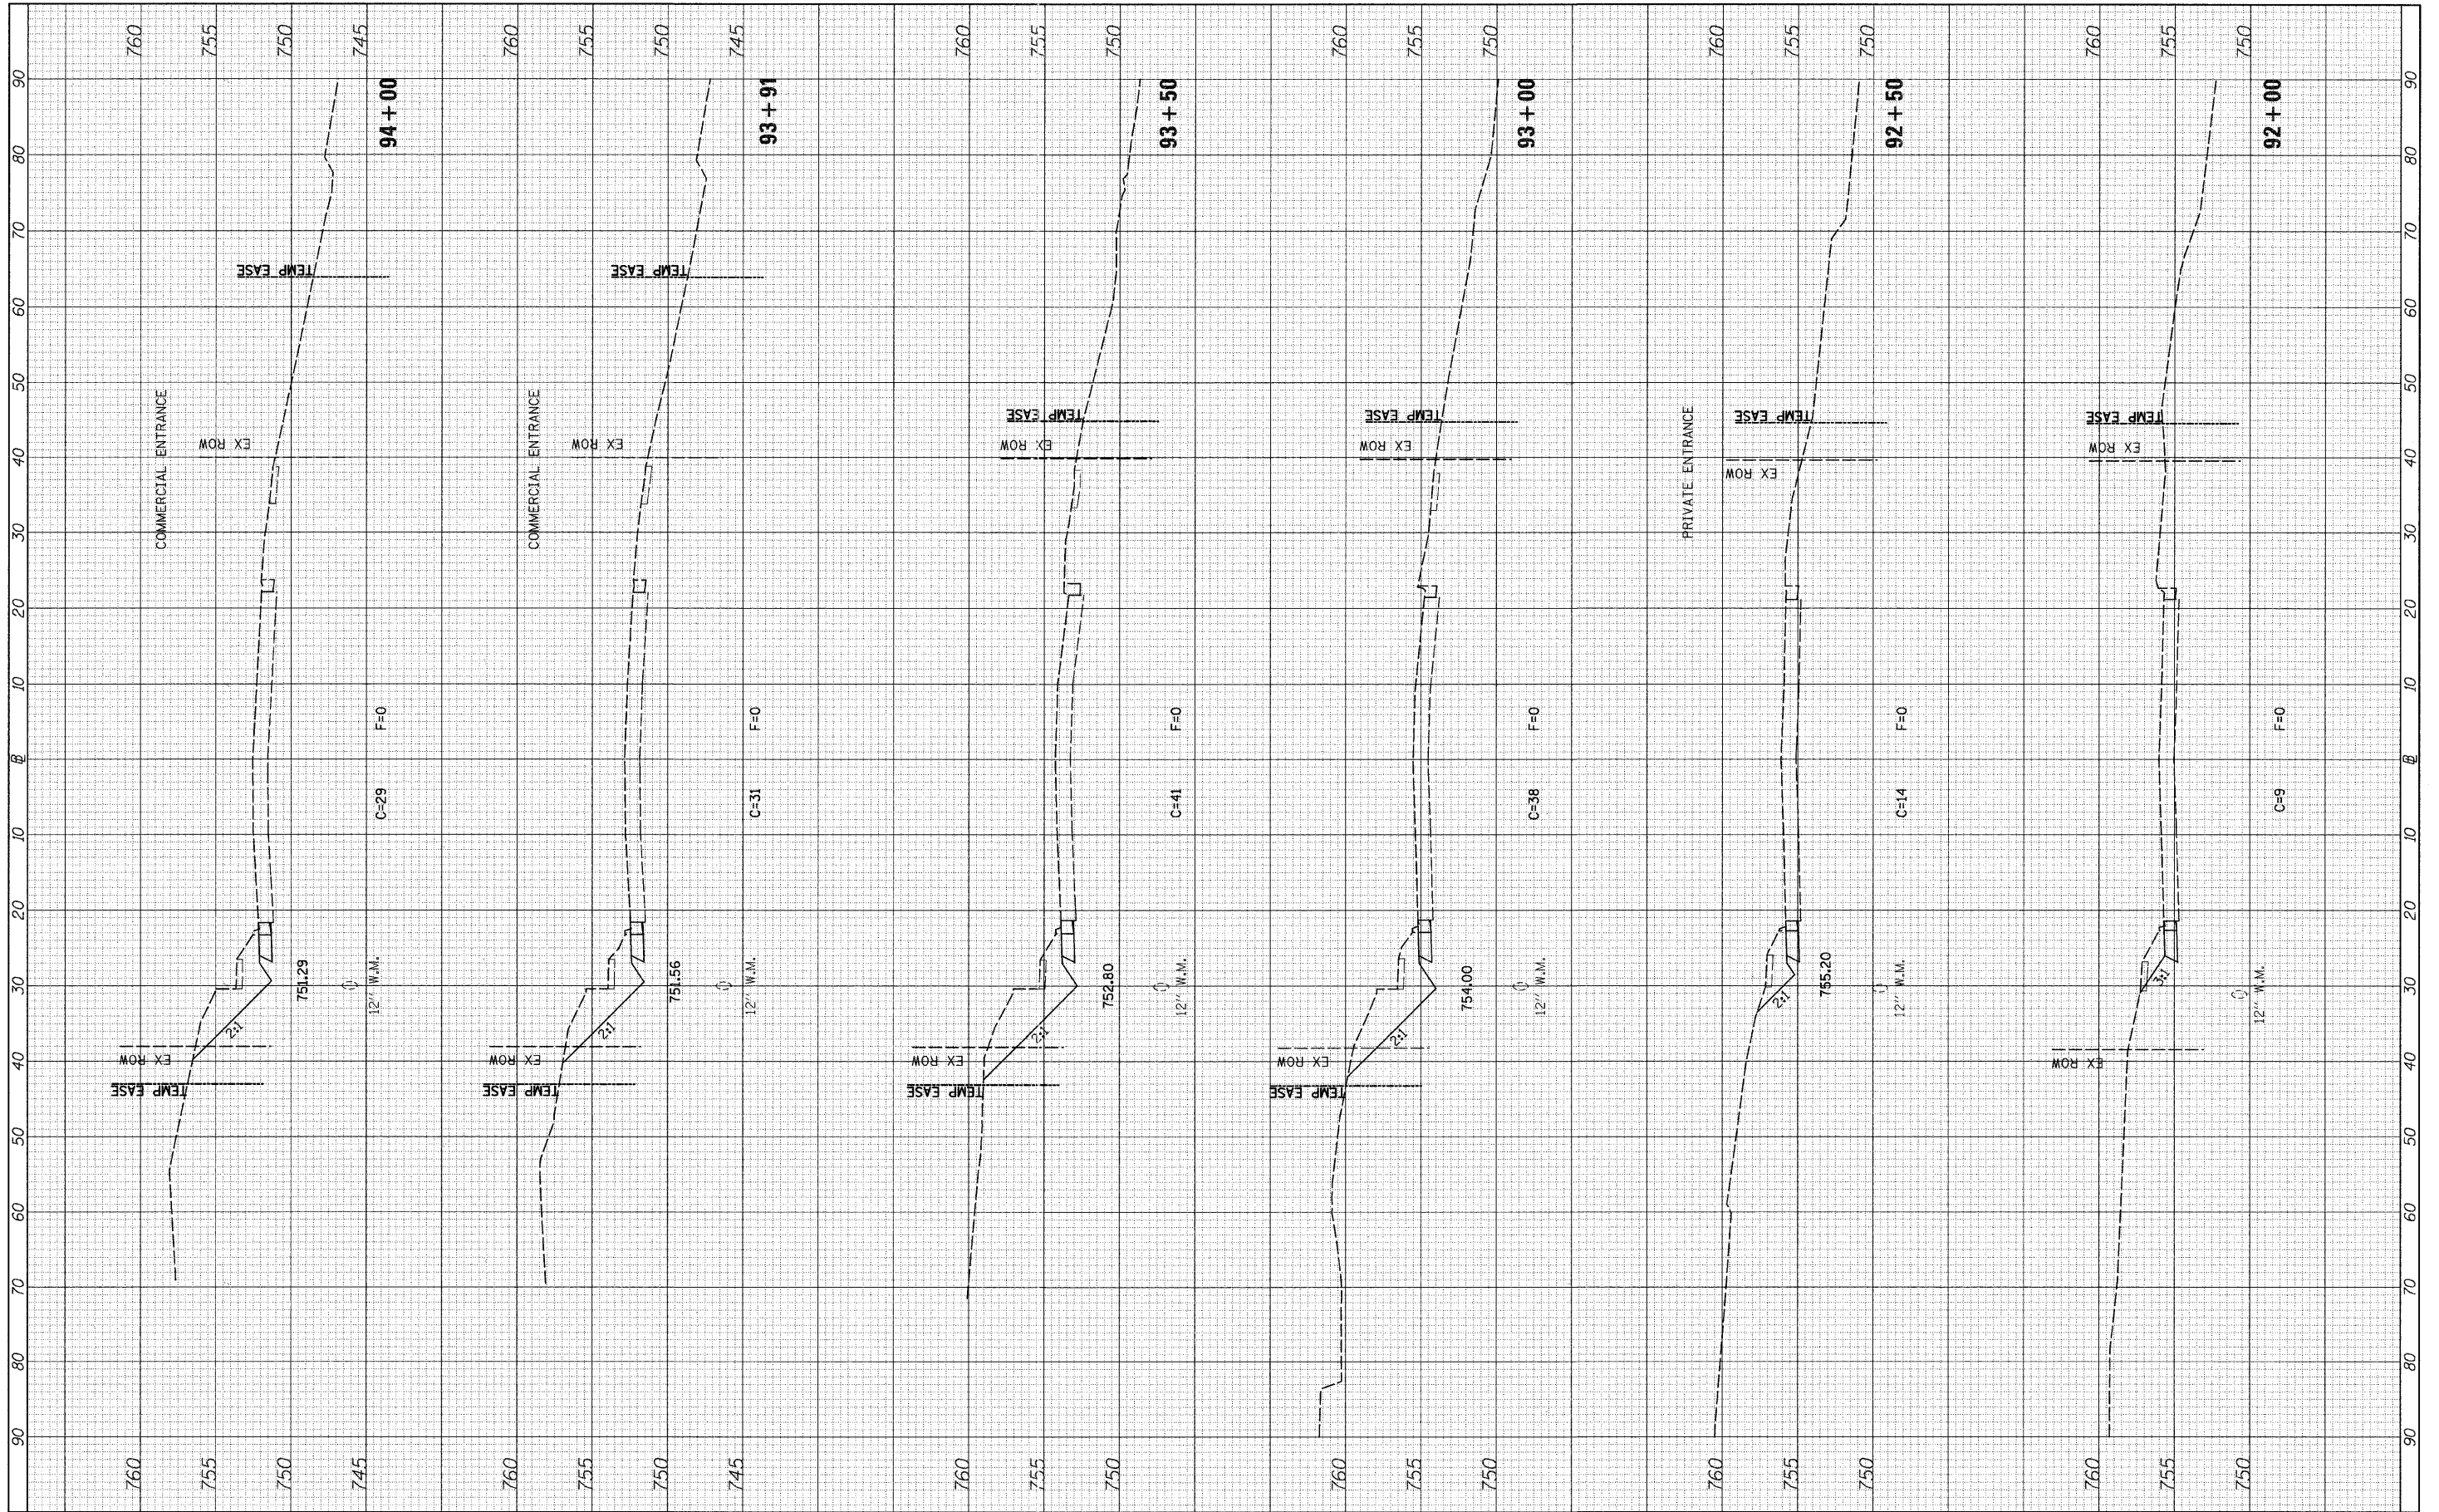

FILE NAME = V:\2791\2791\1xhta\_55thAve.dgn

USER NAME = bdeoraene

DESIGNED -	REVISED -
DRAWN -	REVISED -
CHECKED -	REVISED -
DATE -	REVISED -

**STATE OF ILLINOIS  
DEPARTMENT OF TRANSPORTATION**

**C.H. 35 (55TH ST.) STAGE 1 CROSS SECTIONS**

SCALE: H=10 V=5 SHEET NO. 5 OF 7 SHEETS STA. 92+00 TO STA. 94+00

F.A.U. RTE.	SECTION	COUNTY	TOTAL SHEETS	SHEET NO.
1504	94-00302-00-FP	DU PAGE	240	170
CONTRACT NO. 63609			ILLINOIS FED. AID PROJECT	