


FINAL SURVEY	SURVEYED	DATE
NOTE BOOK	PLOTTED	BY
NO.	DATE	
	AREAS CHECKED	

ORIGINAL SURVEY	SURVEYED	DATE
NOTE BOOK	PLOTTED	BY
NO.	DATE	
	AREAS CHECKED	

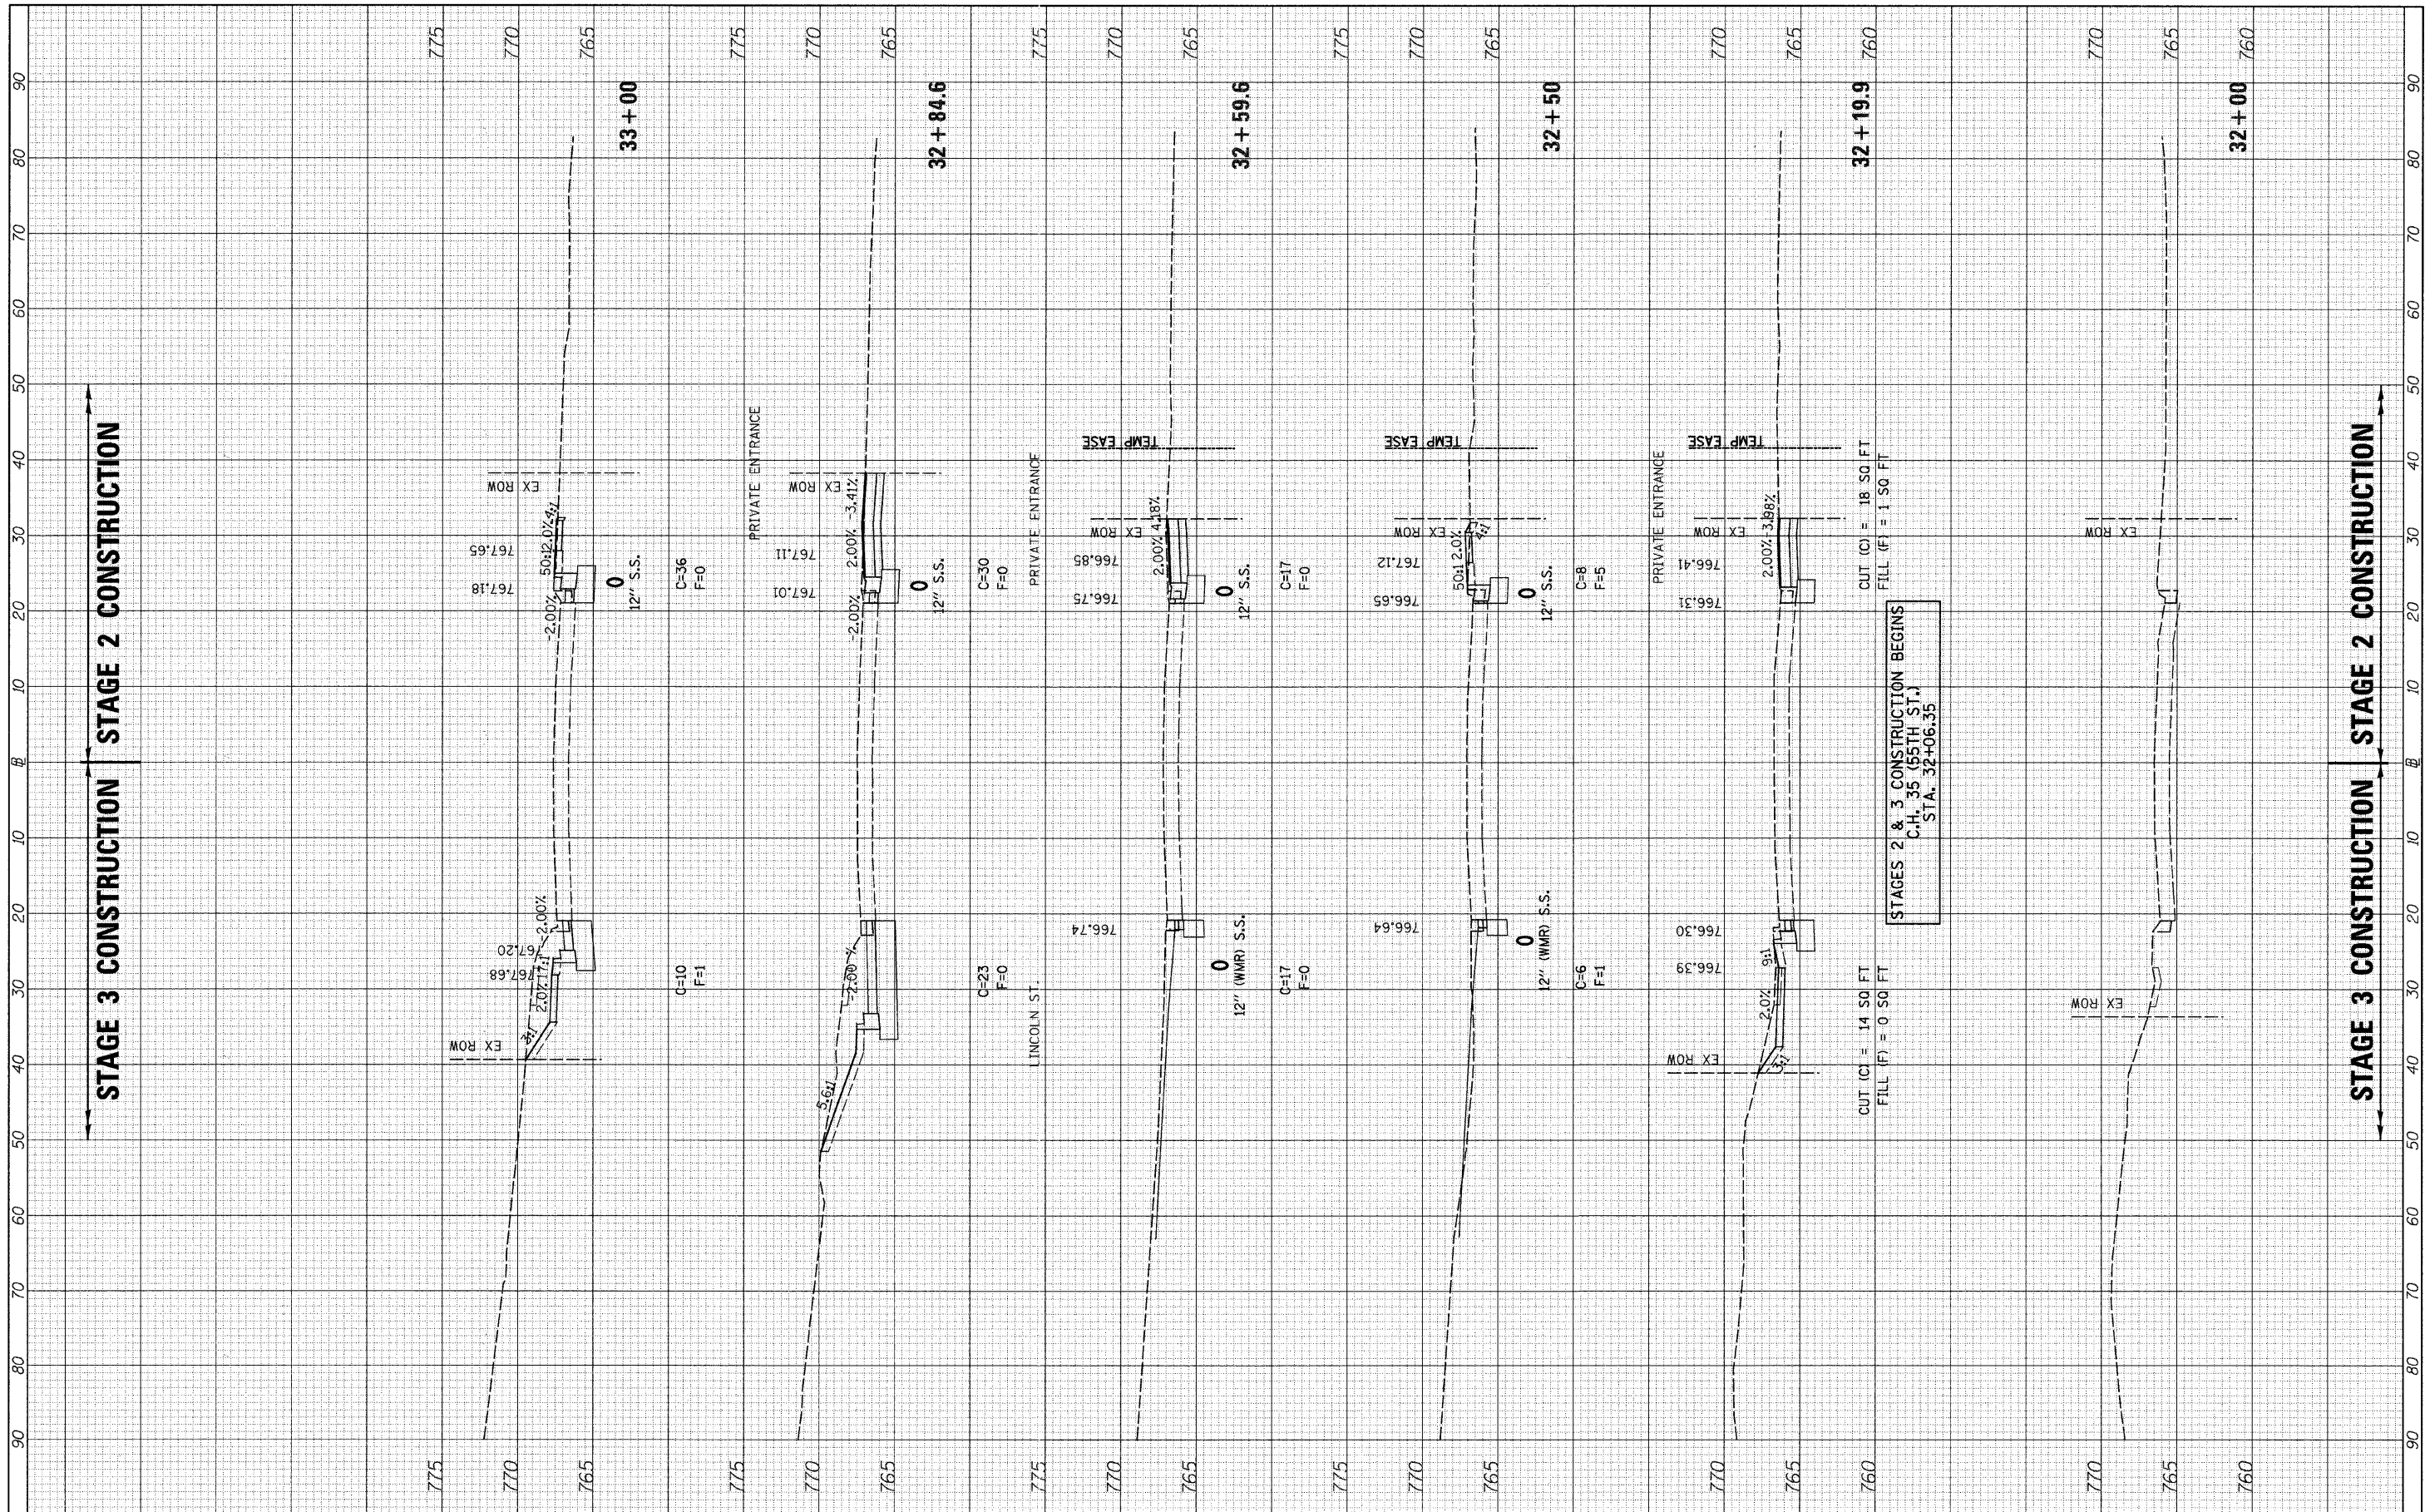

FILE NAME =
v:\2791\2791F2&3\shs.05thAve.dgn

USER NAME = bdcraene	DESIGNED -	REVISED -
PLOT SCALE = 10.0000" / IN.	DRAWN -	REVISED -
PLOT DATE = 5/20/2011	CHECKED -	REVISED -
	DATE -	REVISED -

**STATE OF ILLINOIS
DEPARTMENT OF TRANSPORTATION**

C.H. 35 (55TH ST.) STAGES 2 & 3 CROSS SECTIONS

SCALE: H=10 V=5 SHEET NO. 1 OF 16 SHEETS STA. 32+00 TO STA. 33+00

F.A.U. RTE. 1504	SECTION 94-00302-00-FP	COUNTY	TOTAL SHEETS 240	SHEET NO. 173
			CONTRACT NO. 63609	
ILLINOIS FED. AID PROJECT				