


FINAL SURVEY	SURVEYED	DATE
NOTE BOOK	PLOTTED	BY
NO.	DATE	
	AREAS CHECKED	

ORIGINAL SURVEY	SURVEYED	DATE
NOTE BOOK	PLOTTED	BY
NO.	DATE	
	AREAS CHECKED	

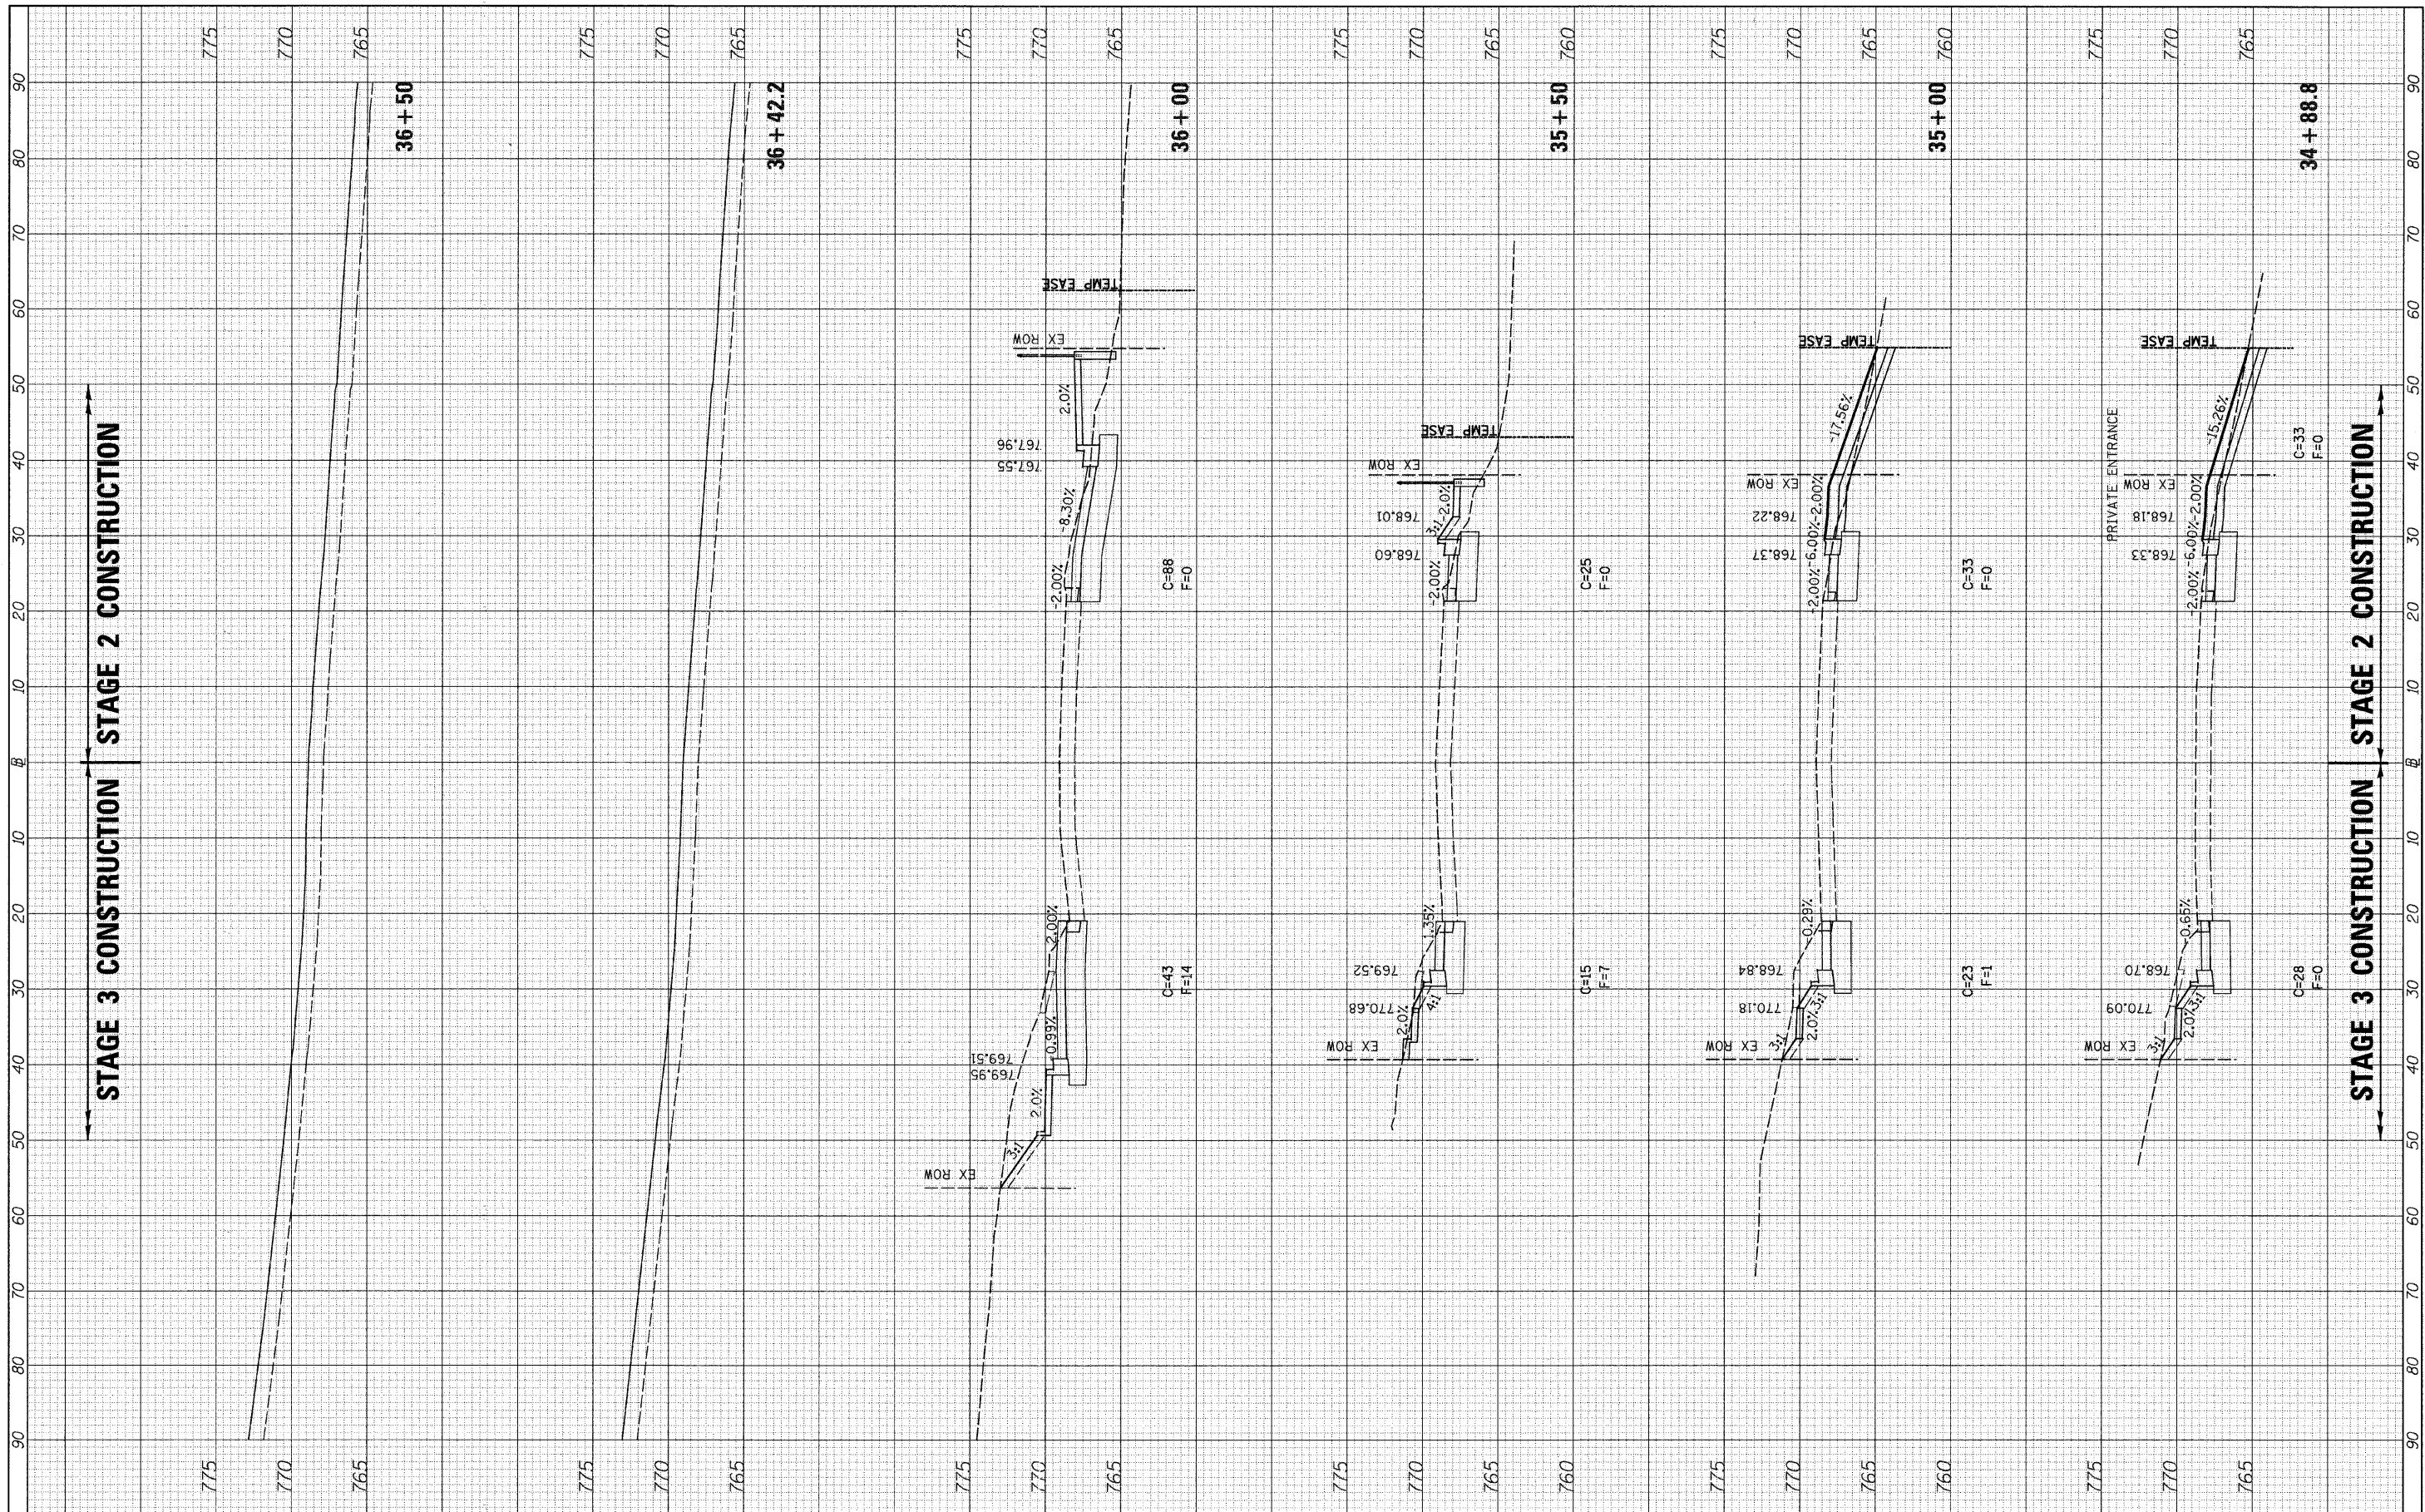

FILE NAME =
v:\2791\2791F2&3shts_55thAve.dgn

USER NAME = bdcraeno
DESIGNED -
DRAWN -
CHECKED -
DATE -

REVISIONS
REVISED -
REVISED -
REVISED -
REVISED -

**STATE OF ILLINOIS
DEPARTMENT OF TRANSPORTATION**

C.H. 35 (55TH ST.) STAGES 2 & 3 CROSS SECTIONS

SCALE: H=10 V=5 SHEET NO. 3 OF 16 SHEETS STA. 34+88.8 TO STA. 36+50

F.A.U. RTE.	SECTION	COUNTY	TOTAL SHEETS	SHEET NO.
1504	94-00302-00-FP	DU PAGE	240	175
CONTRACT NO. 63609			ILLINOIS FED. AID PROJECT	