


FINAL SURVEY	SURVEYED	BY	DATE
NOTE BOOK	PLOTTED		
NO.	DATE		

ORIGINAL SURVEY	SURVEYED	BY	DATE
NOTE BOOK	PLOTTED		
NO.	DATE		

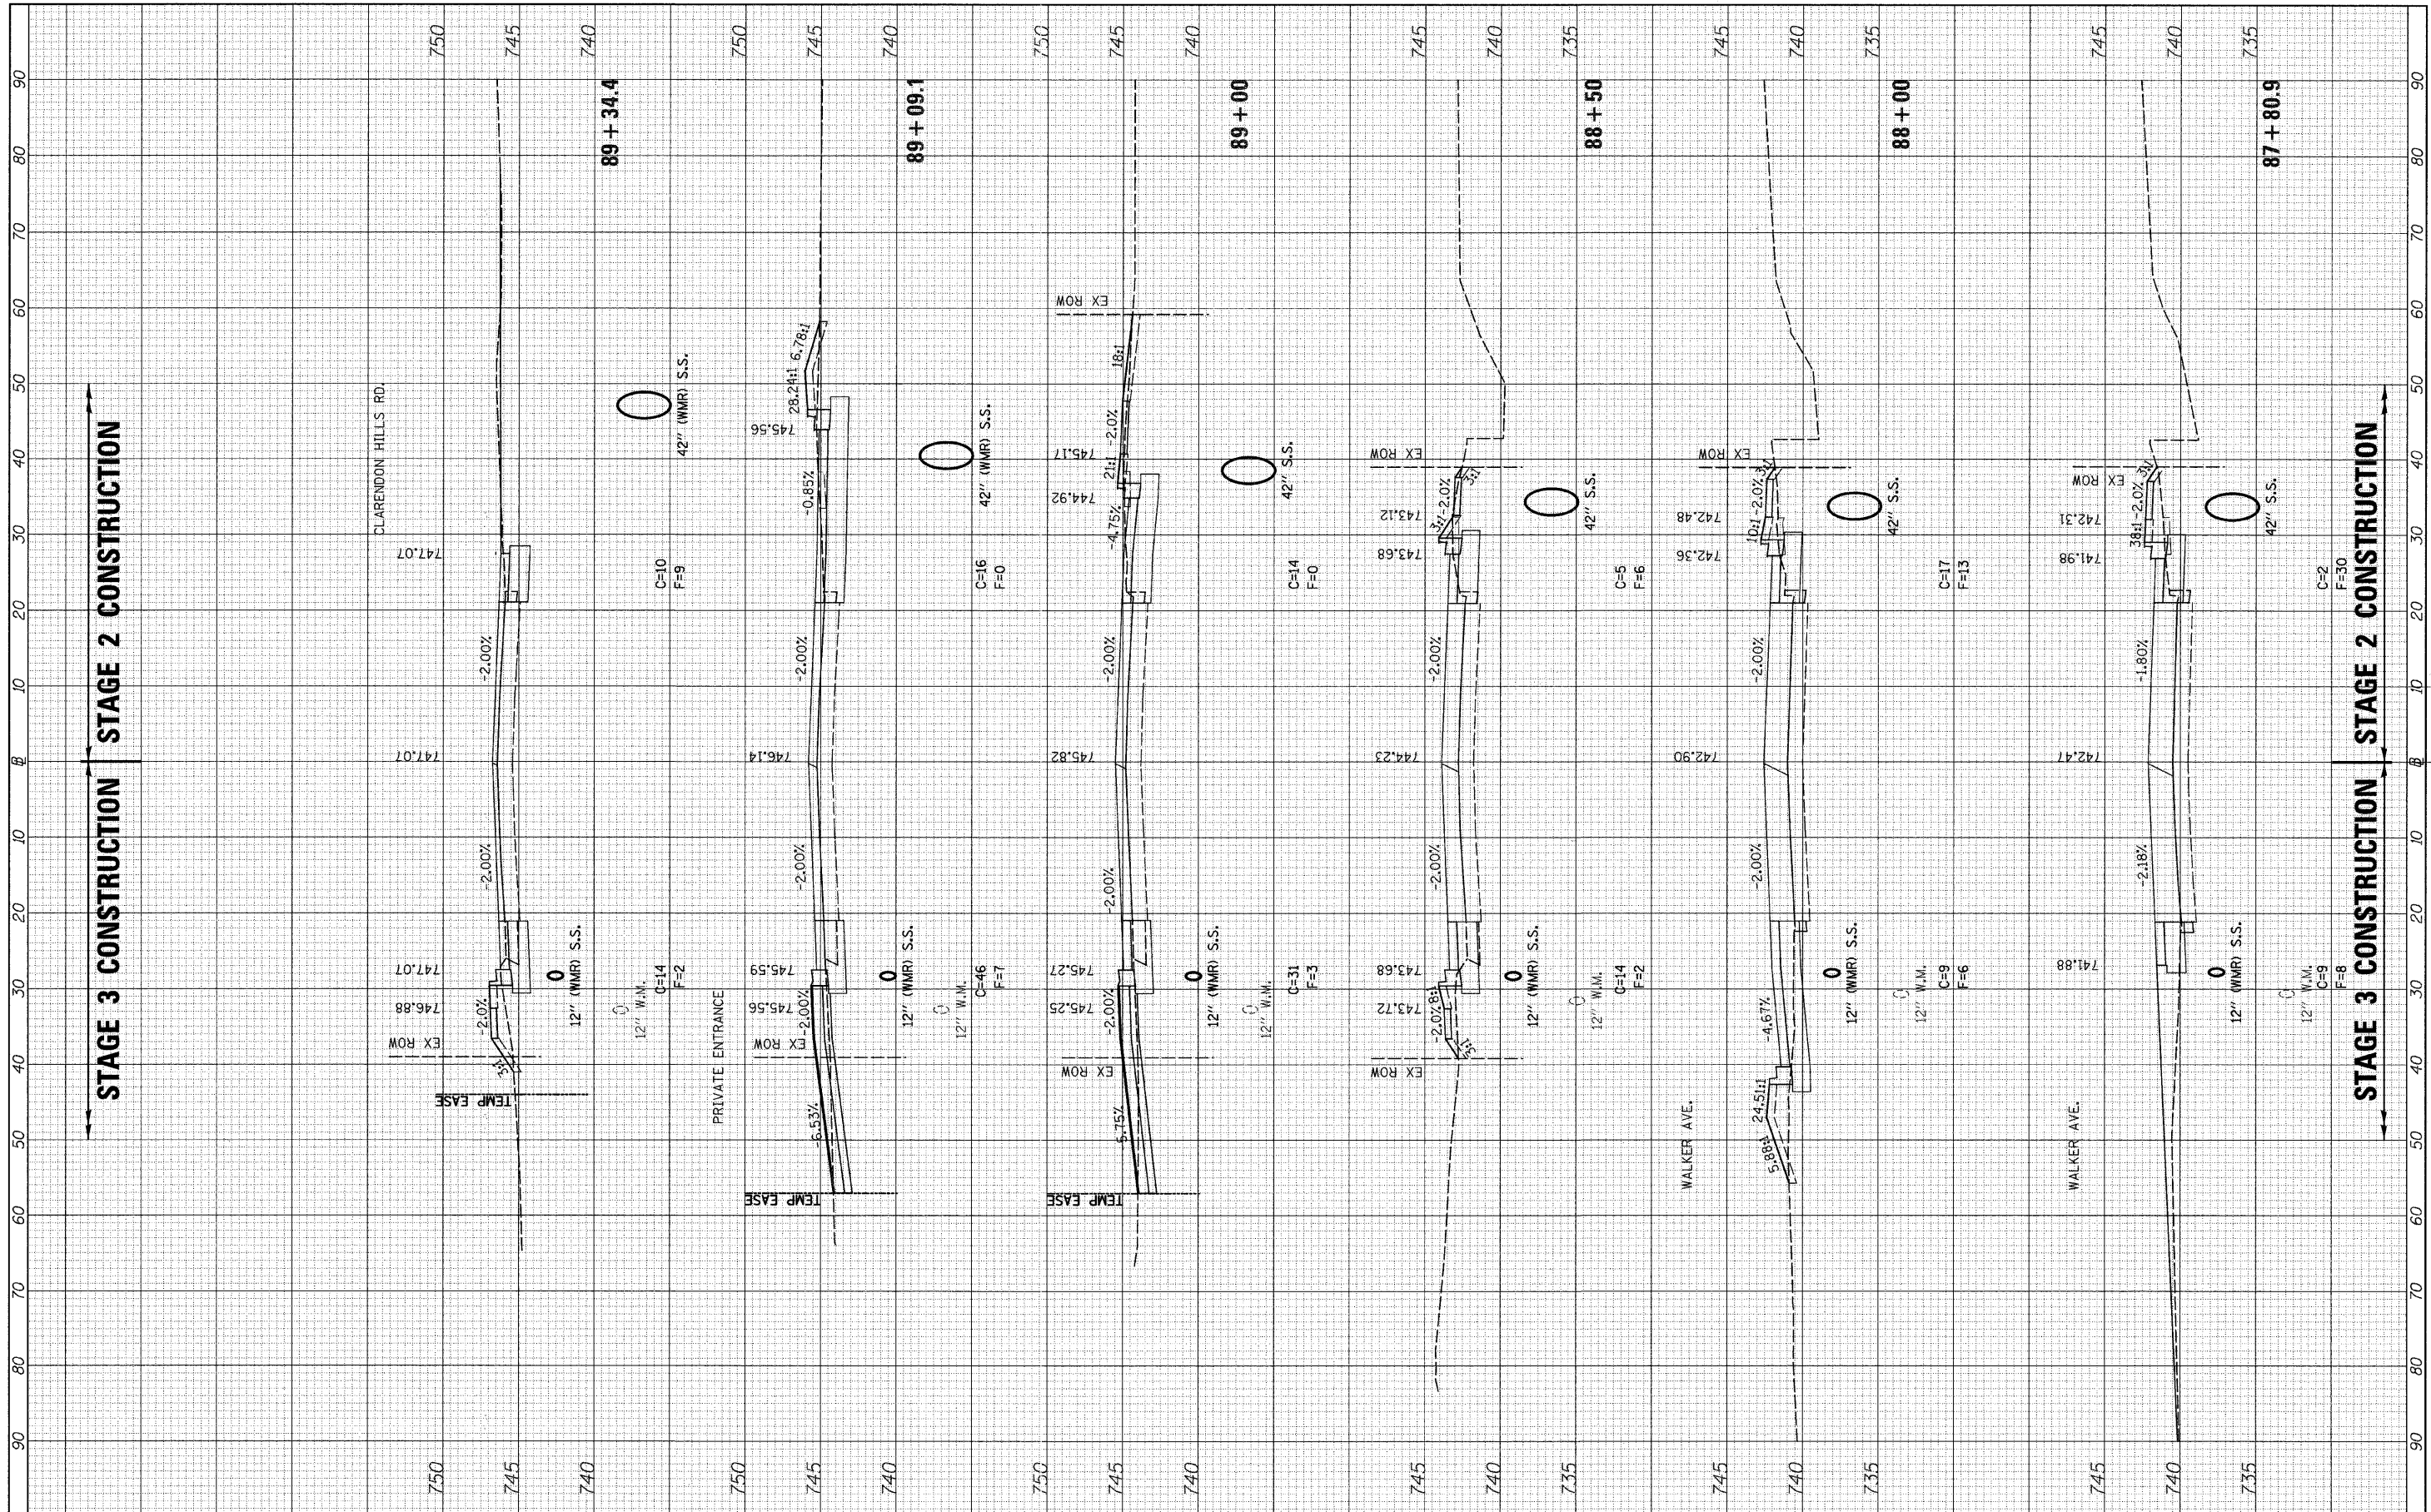

FILE NAME = v:\2791\2791f2&3xshs.55thave.dgn

USER NAME = bdeoraene

DESIGNED -	REVISED -
DRAWN -	REVISED -
CHECKED -	REVISED -
DATE -	REVISED -

**STATE OF ILLINOIS  
DEPARTMENT OF TRANSPORTATION**

**C.H. 35 (55TH ST.) STAGES 2 & 3 CROSS SECTIONS**

SCALE: H=10 V=5 SHEET NO. 10 OF 16 SHEETS STA. 87+80.9 TO STA. 89+34.4

F.A.U. RTE. 1504	SECTION 94-00302-00-FP	COUNTY DU PAGE	TOTAL SHEETS 240	SHEET NO. 182
CONTRACT NO. 63609			ILLINOIS FED. AID PROJECT	