


FINAL SURVEY NO.	SURVEYED BY	DATE
NOTE BOOK NO.	PLOTTED BY	
AREAS CHECKED	DATE	

ORIGINAL SURVEY NO.	SURVEYED BY	DATE
NOTE BOOK NO.	PLOTTED BY	
AREAS CHECKED	DATE	

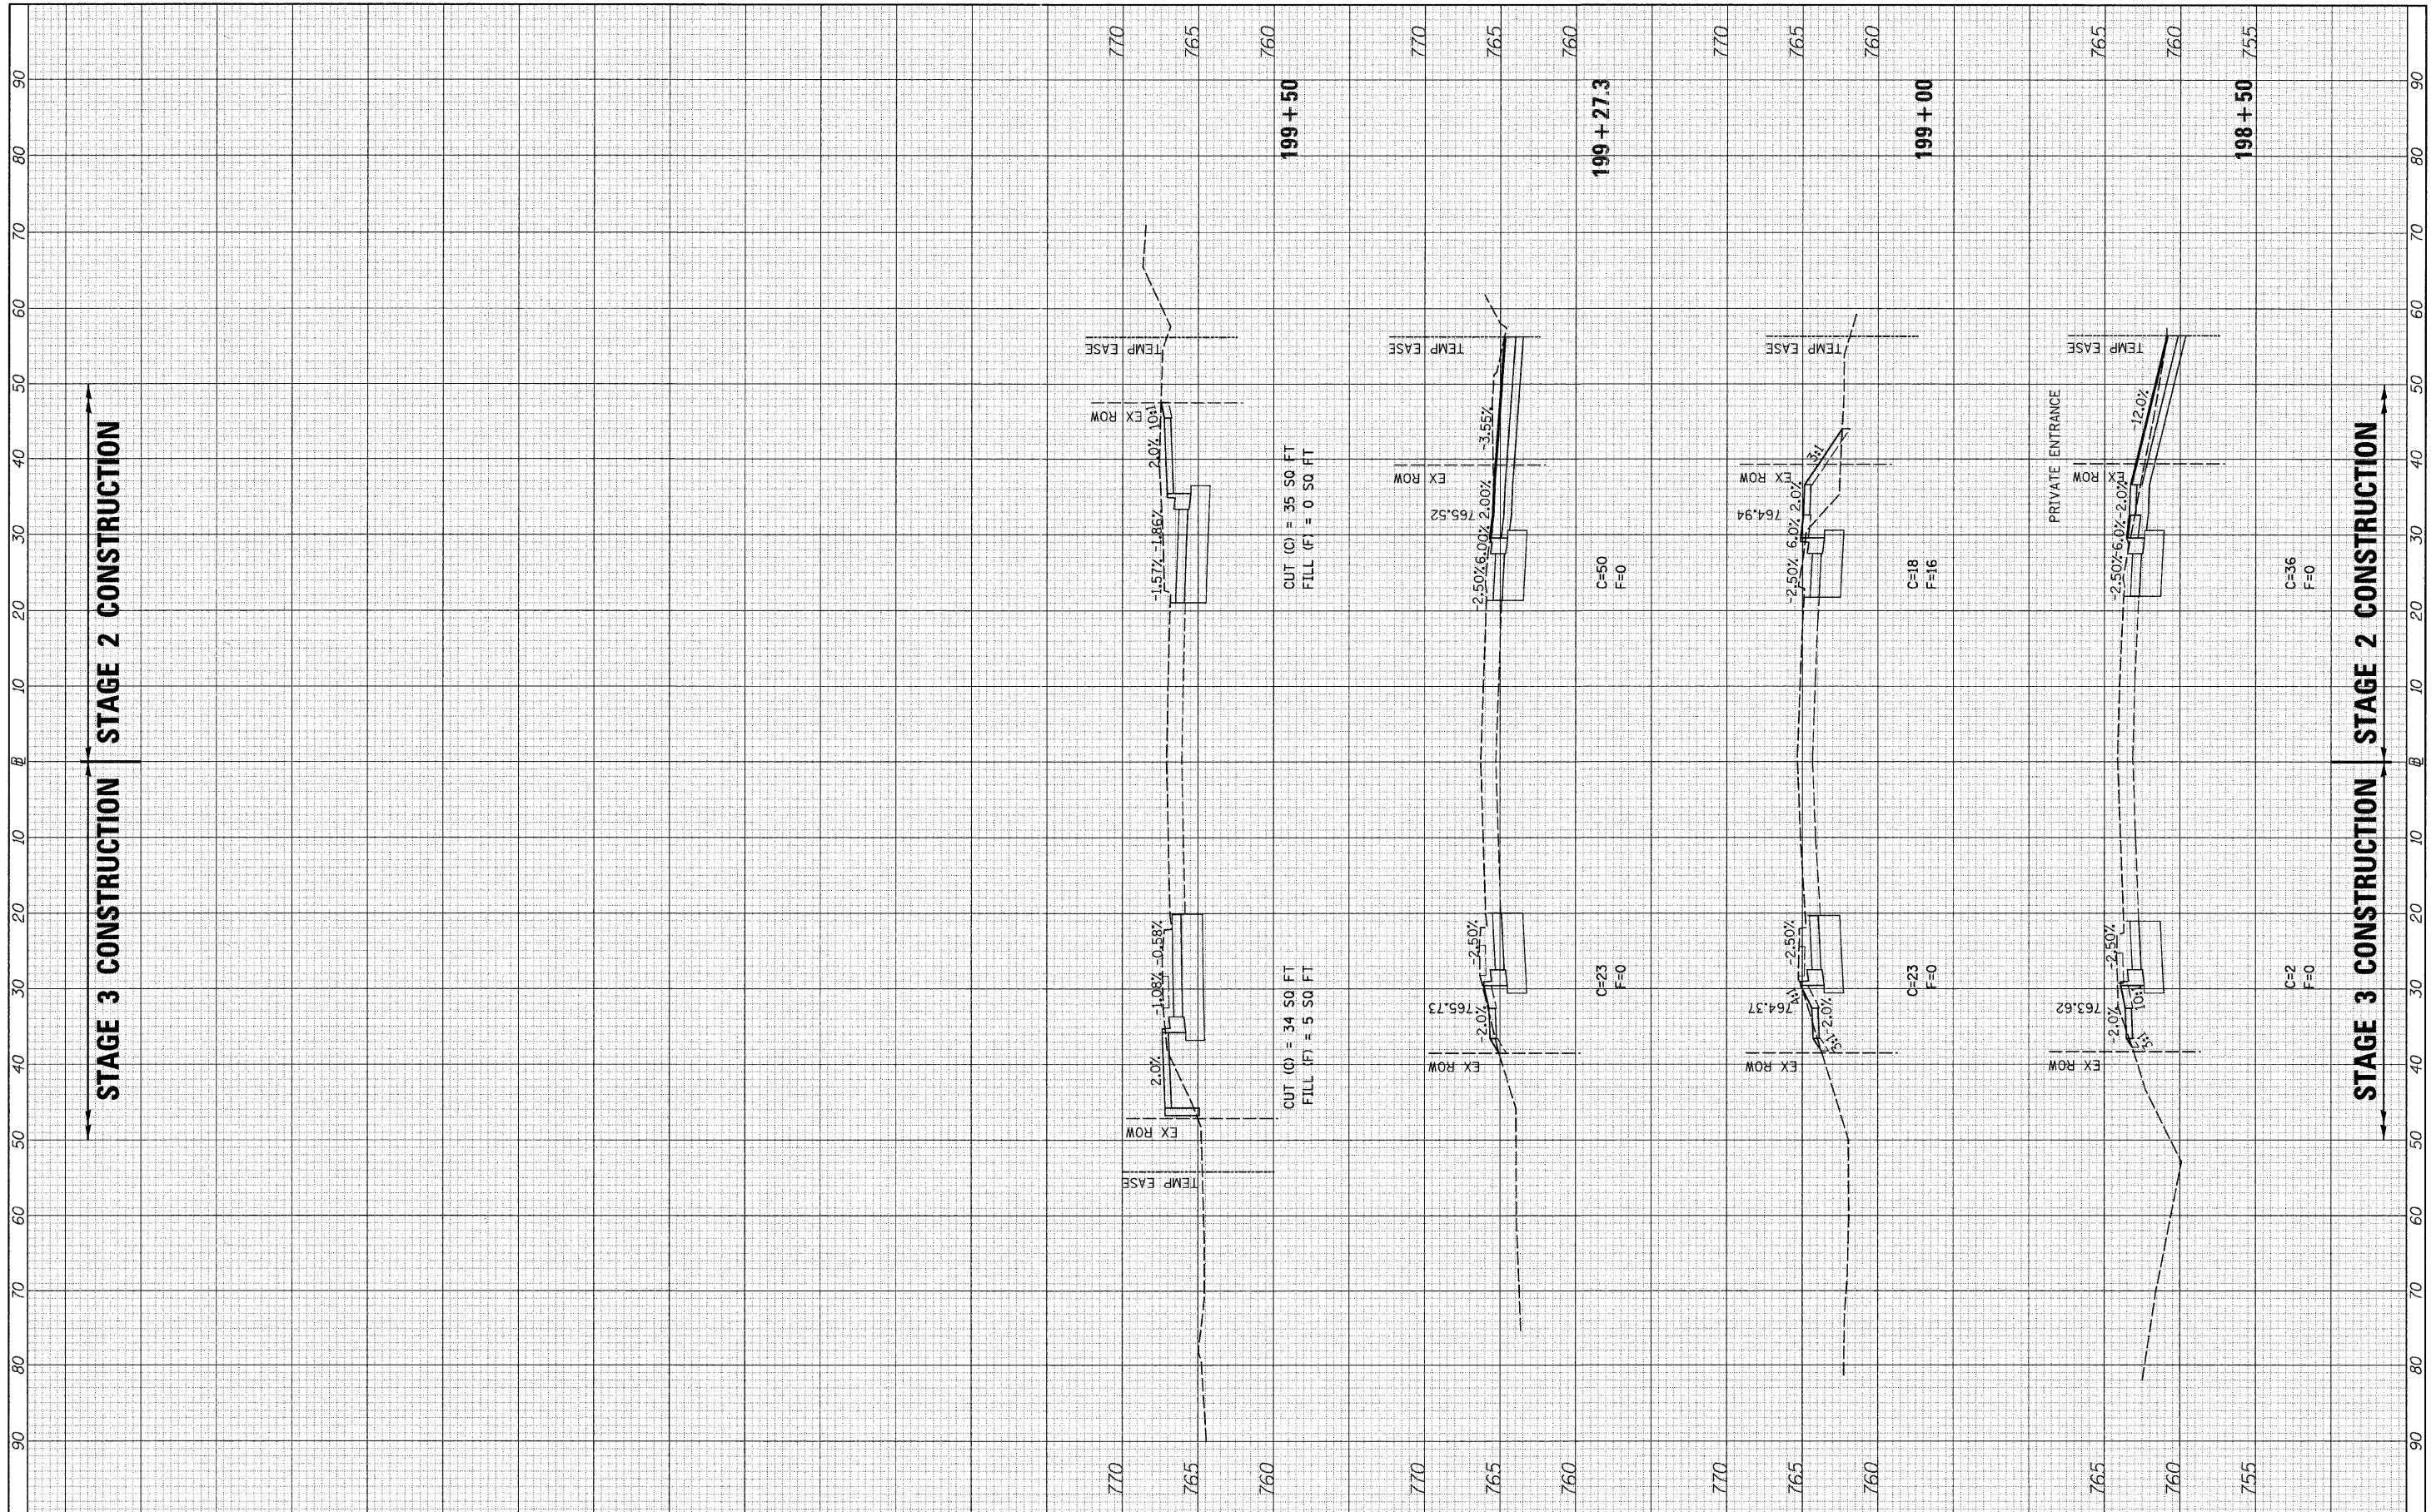

FILE NAME =
v:\2791\2791F2&3shts_S_CasaAve.dgn

USER NAME = bdecr-aene	DESIGNED -	REVISED -
PLOT SCALE = 10.0000' / IN.	DRAWN -	REVISED -
PLOT DATE = 5/20/2011	CHECKED -	REVISED -
	DATE -	REVISED -

**STATE OF ILLINOIS
DEPARTMENT OF TRANSPORTATION**

CASS AVE. (SOUTH LEG) STAGES 2 & 3 CROSS SECTIONS

SCALE: H=10 V=5 SHEET NO. 4 OF 7 SHEETS STA. 198+50 TO STA. 199+50

F.A.U. RTE.	SECTION	COUNTY	TOTAL SHEETS	SHEET NO.
1504	94-00302-00-FP		240	192
CONTRACT NO. 63609			ILLINOIS FED. AID PROJECT	