


FINAL SURVEY	SURVEYED	DATE
NO.	NO.	
PLANNED	PLANNED	
PLANNED	PLANNED	
PLANNED	PLANNED	
PLANNED	PLANNED	
PLANNED	PLANNED	
PLANNED	PLANNED	
PLANNED	PLANNED	
PLANNED	PLANNED	

ORIGINAL SURVEY	SURVEYED	DATE
NO.	NO.	
PLANNED	PLANNED	
PLANNED	PLANNED	
PLANNED	PLANNED	
PLANNED	PLANNED	
PLANNED	PLANNED	
PLANNED	PLANNED	
PLANNED	PLANNED	
PLANNED	PLANNED	

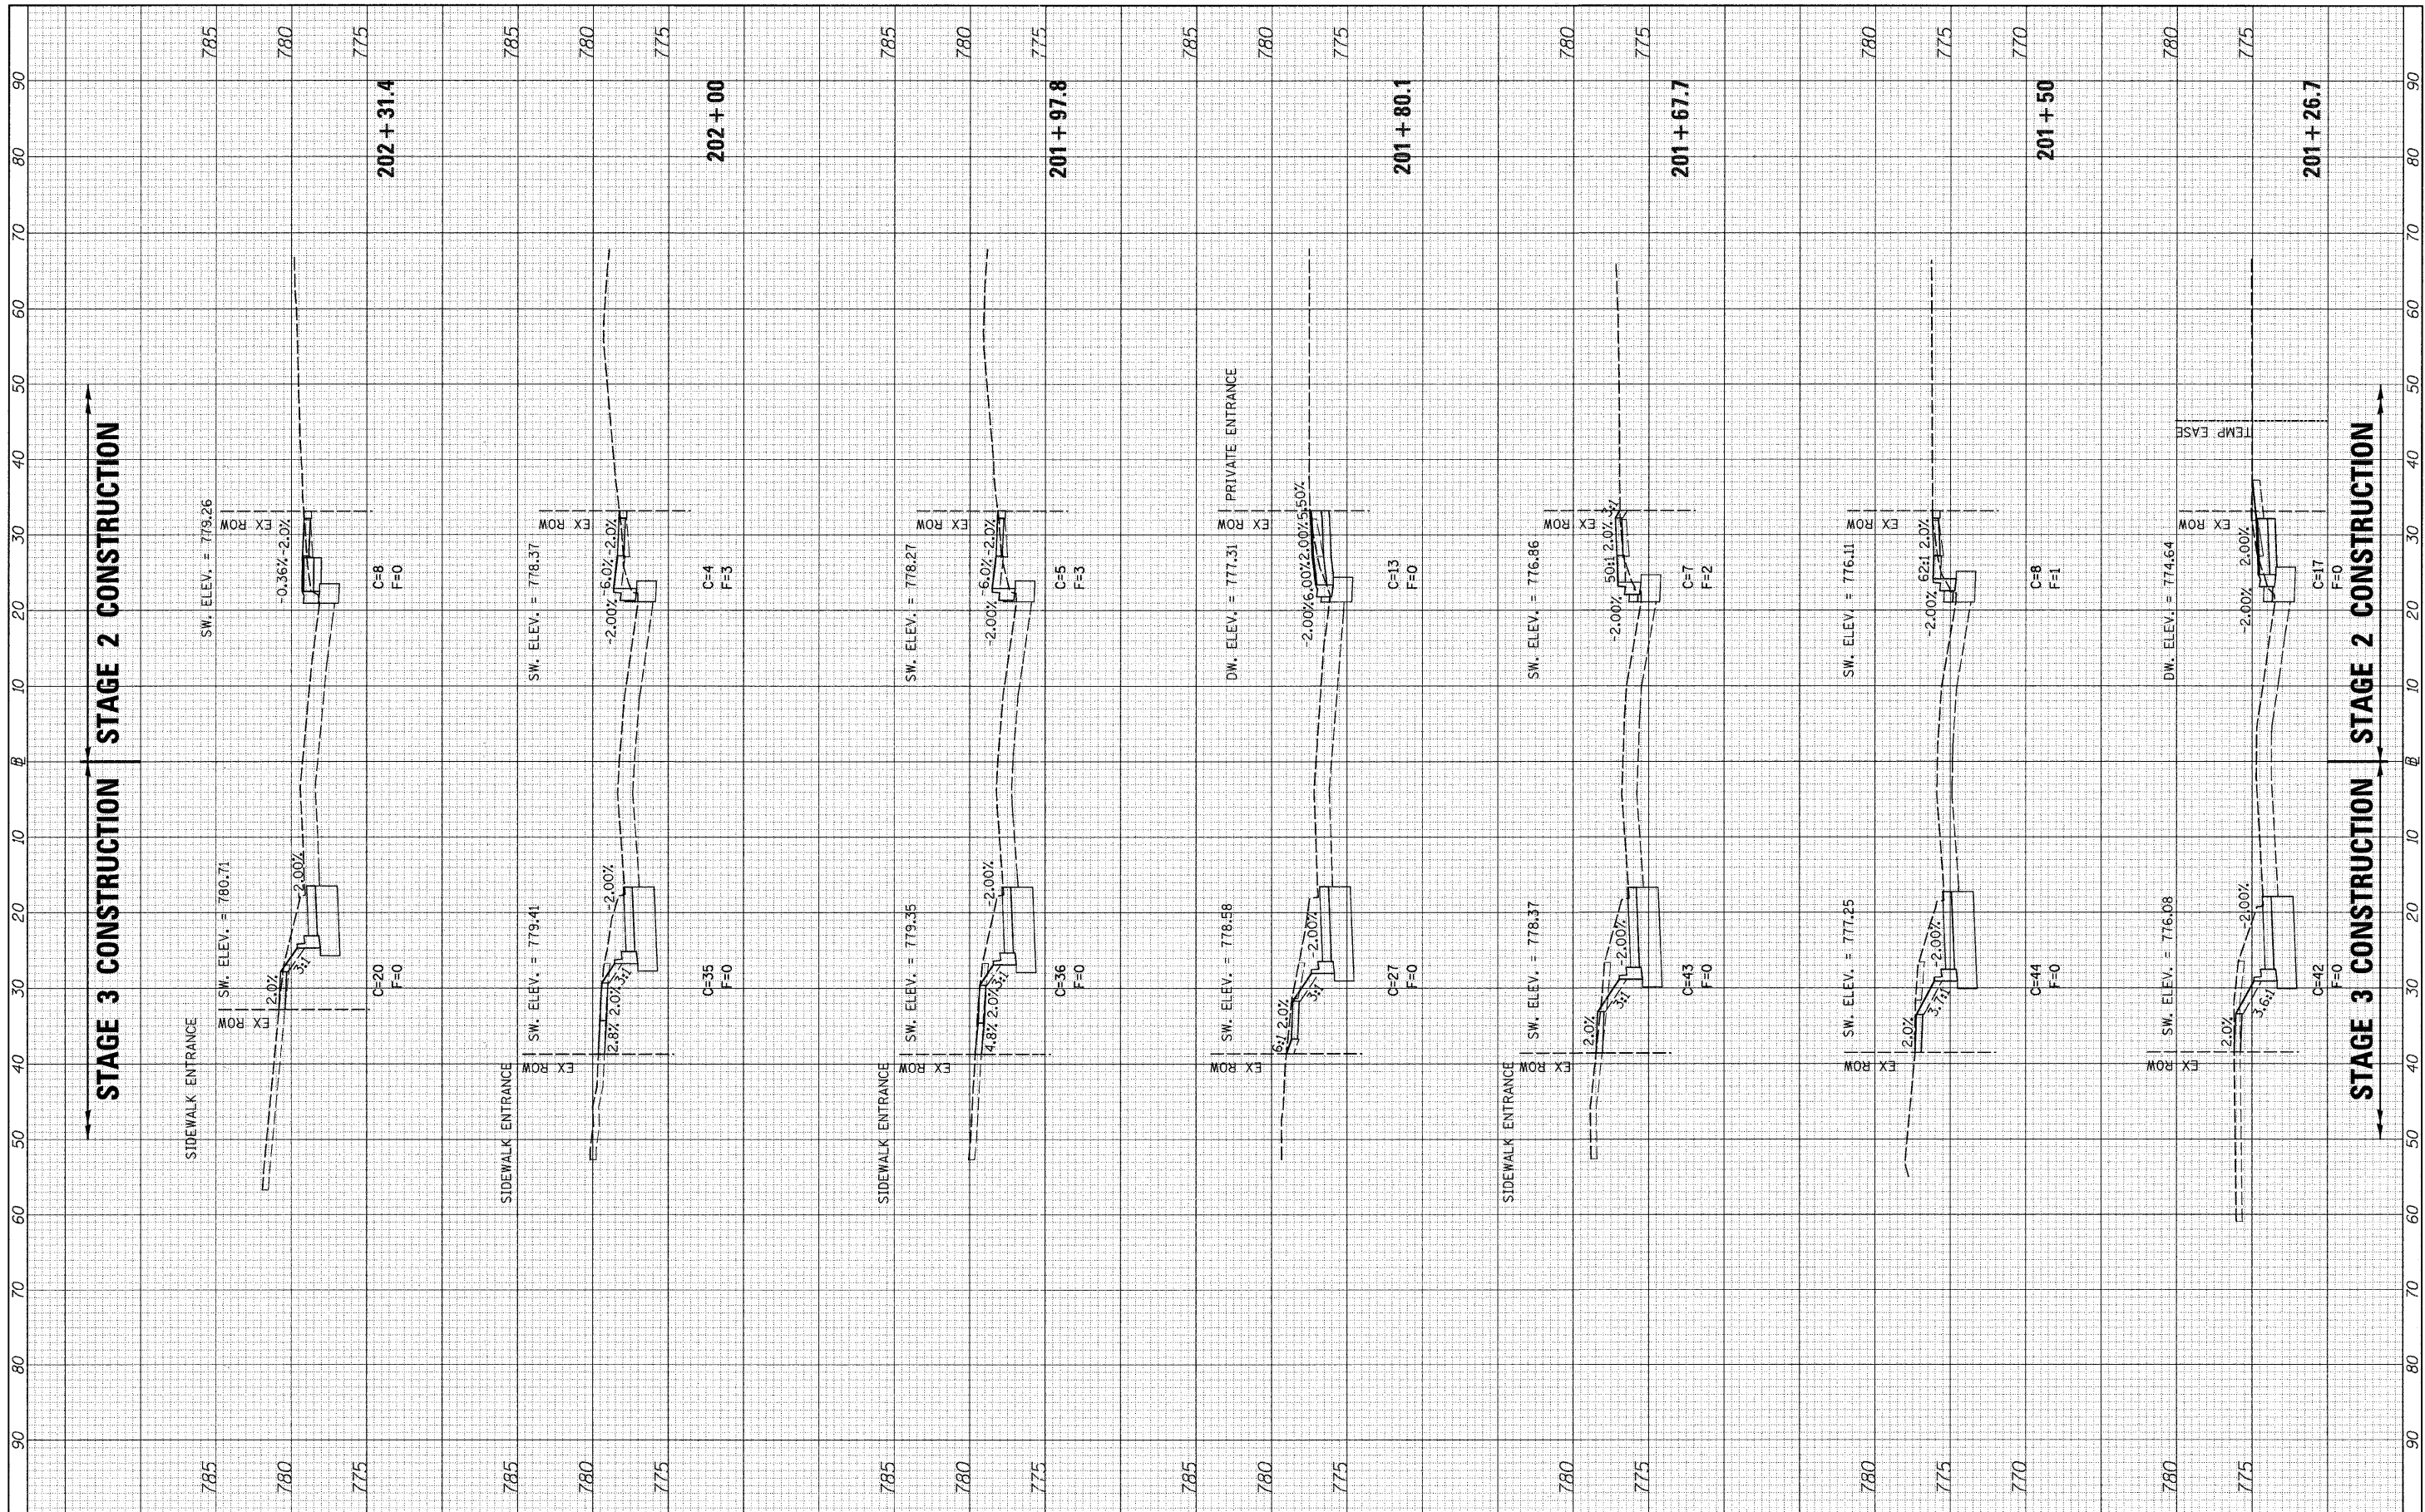

FILE NAME =
 v:\2791\2791f2&3xshs.N.CassAve.dgn

USER NAME = bdcraane
 DESIGNED -
 DRAWN -
 CHECKED -
 DATE -

REVISIED -
 REVISIED -
 REVISIED -
 REVISIED -

**STATE OF ILLINOIS
 DEPARTMENT OF TRANSPORTATION**

CASS AVE. (NORTH LEG) STAGES 2 & 3 CROSS SECTIONS

SCALE: H=10 V=5 SHEET NO. 6 OF 7 SHEETS STA. 201+26.7 TO STA. 202+31.4

F.A.U. RTE.	SECTION	COUNTY	TOTAL SHEETS	SHEET NO.
1504	94-00302-00-FP	DU PAGE	240	194
CONTRACT NO. 63609			ILLINOIS FED. AID PROJECT	