


FINAL SURVEY	SURVEYED	DATE
NOTE BOOK NO.	PLOTTED	BY
AREAS CHECKED	DATE	

ORIGINAL SURVEY	SURVEYED	DATE
NOTE BOOK NO.	PLOTTED	BY
AREAS CHECKED	DATE	

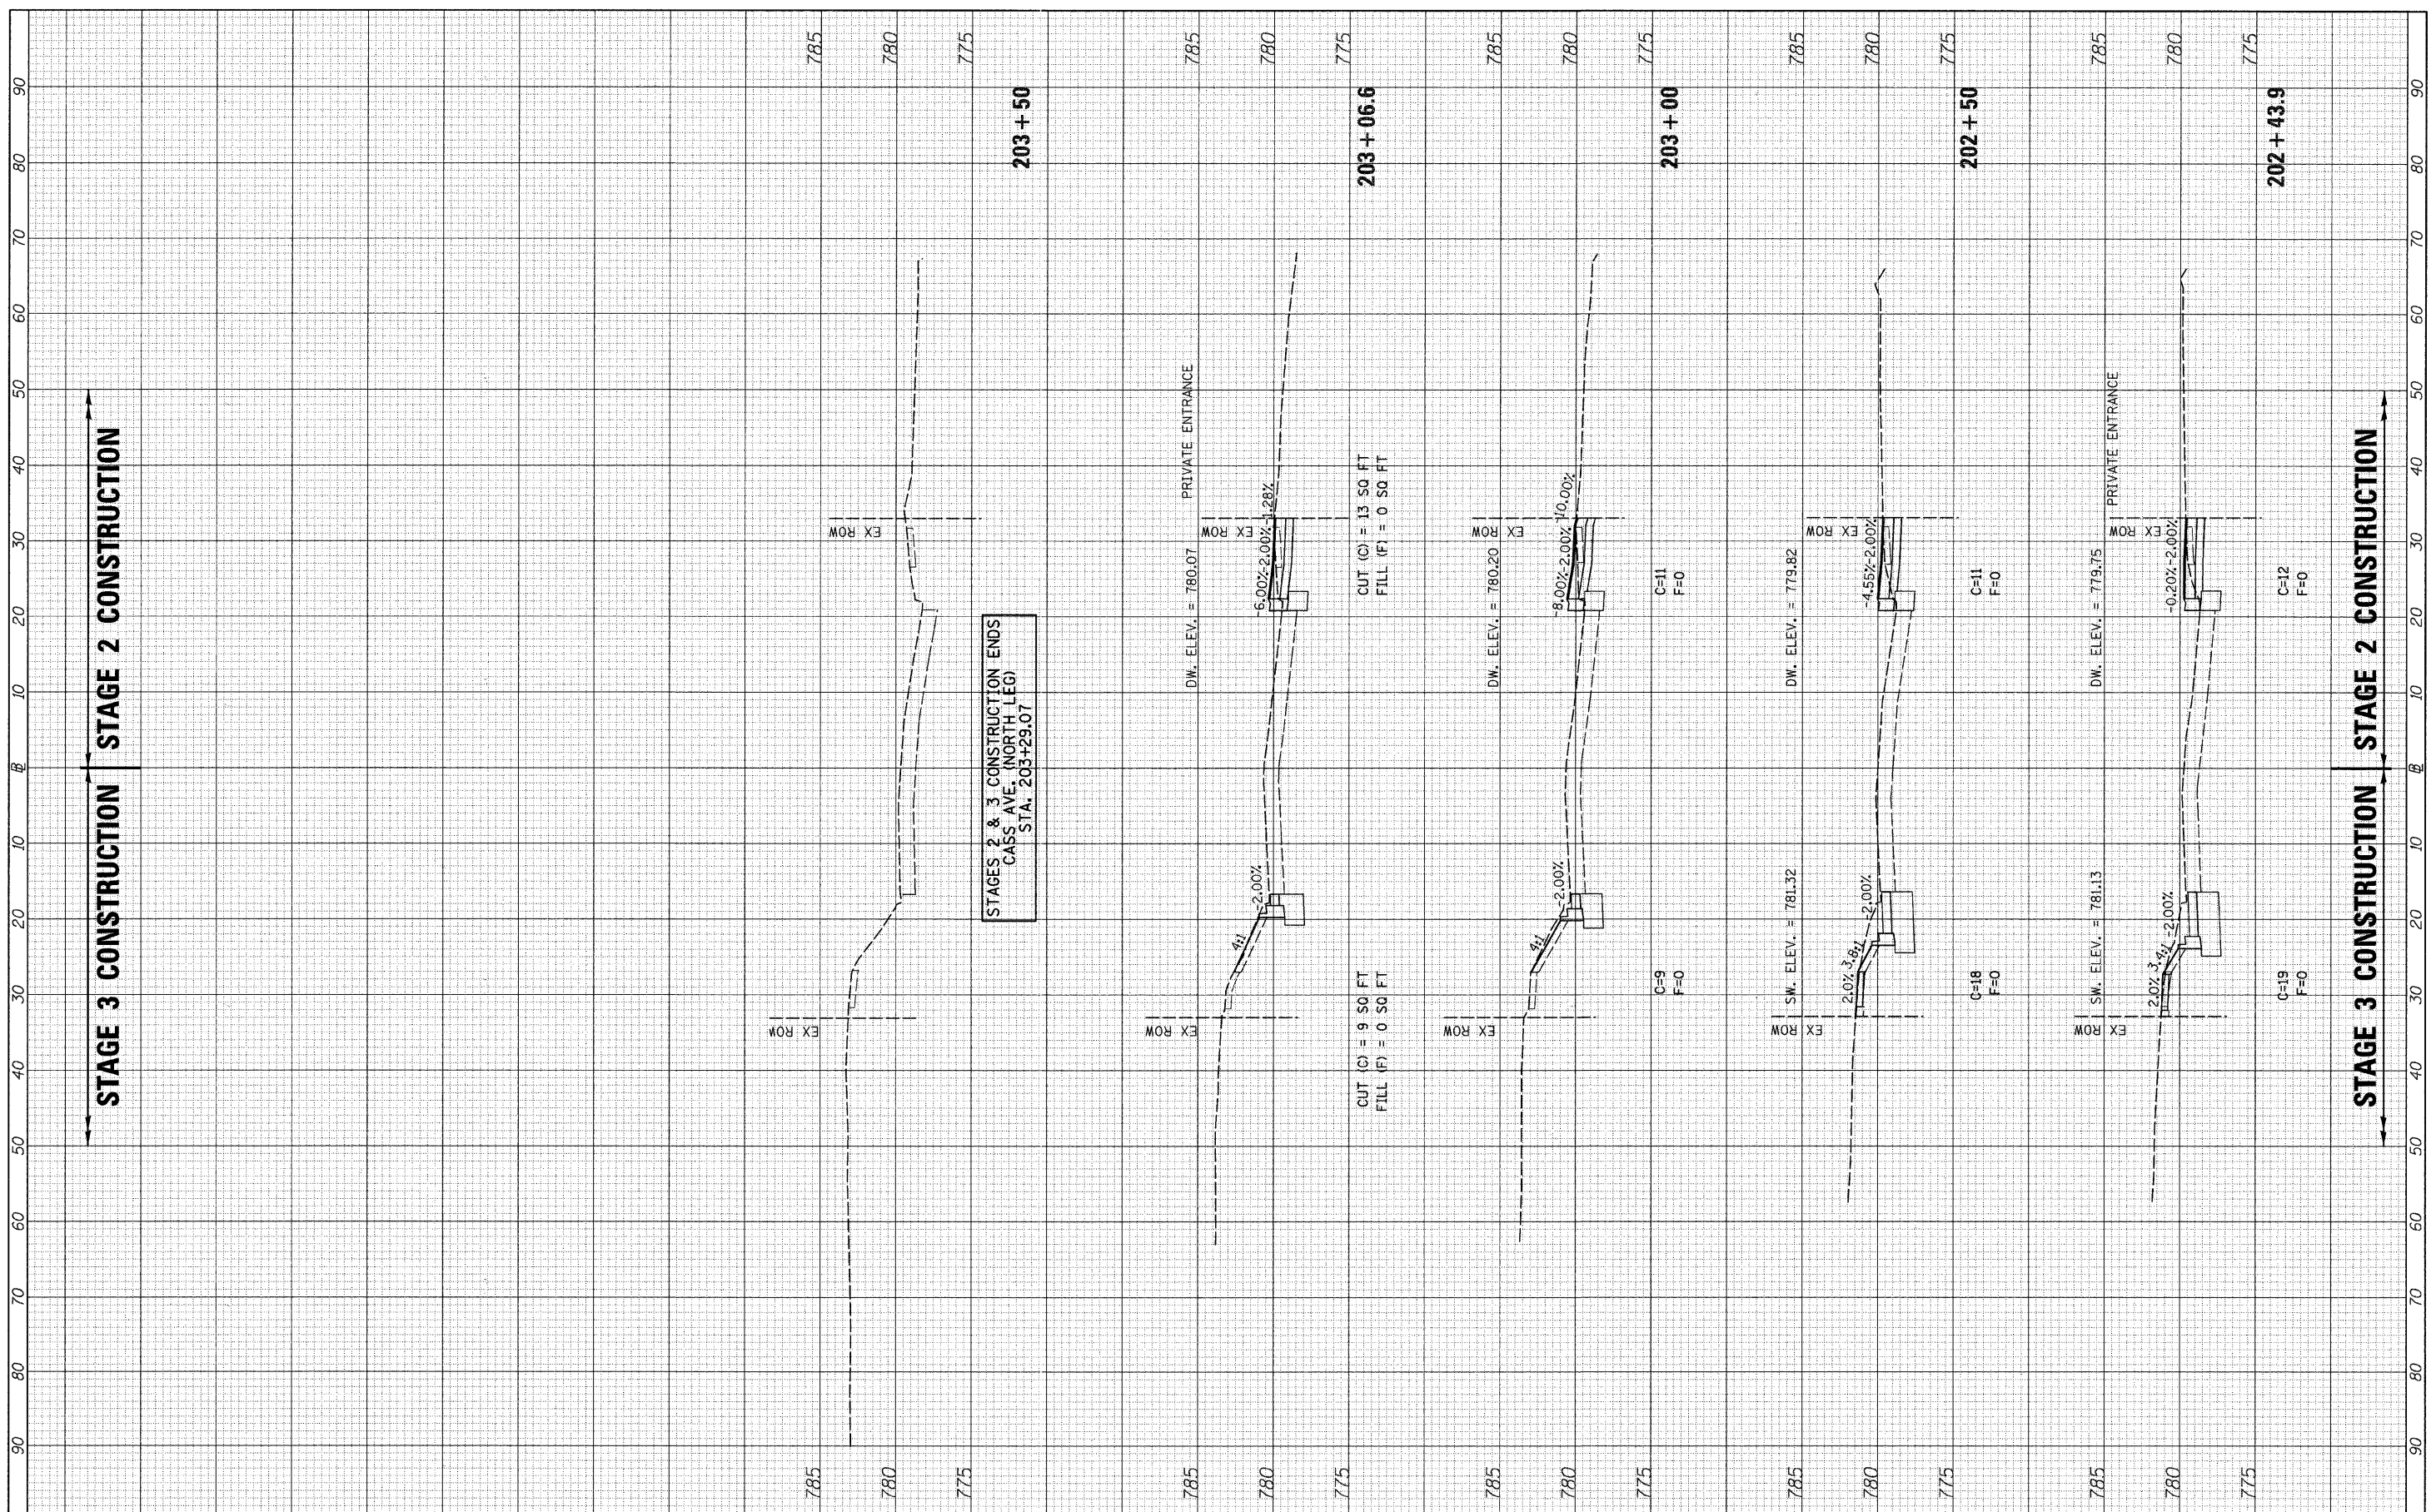

FILE NAME = v:\2791\2791F2&3\shhte_N_CassAve.dgn

USER NAME = bdecreene	DESIGNED -	REVISED -
PLOT SCALE = 10.0000' / IN.	DRAWN -	REVISED -
PLOT DATE = 5/20/2011	CHECKED -	REVISED -
	DATE -	REVISED -

**STATE OF ILLINOIS
DEPARTMENT OF TRANSPORTATION**

CASS AVE. (NORTH LEG) STAGES 2 & 3 CROSS SECTIONS

SCALE: H=10 V=5 SHEET NO. 7 OF 7 SHEETS STA. 202+43.9 TO STA. 203+50

F.A.U. RTE.	SECTION	COUNTY	TOTAL SHEETS	SHEET NO.
1504	94-00302-00-FP	DU PAGE	240	195
CONTRACT NO. 63609			ILLINOIS FED. AID PROJECT	