


FINAL SURVEY	SURVEYED	DATE
NOTE BOOK	PLOTTED	BY
NO.	TEMPLATE	
	AREAS CHECKED	

ORIGINAL SURVEY	SURVEYED	DATE
NOTE BOOK	PLOTTED	BY
NO.	TEMPLATE	
	AREAS CHECKED	

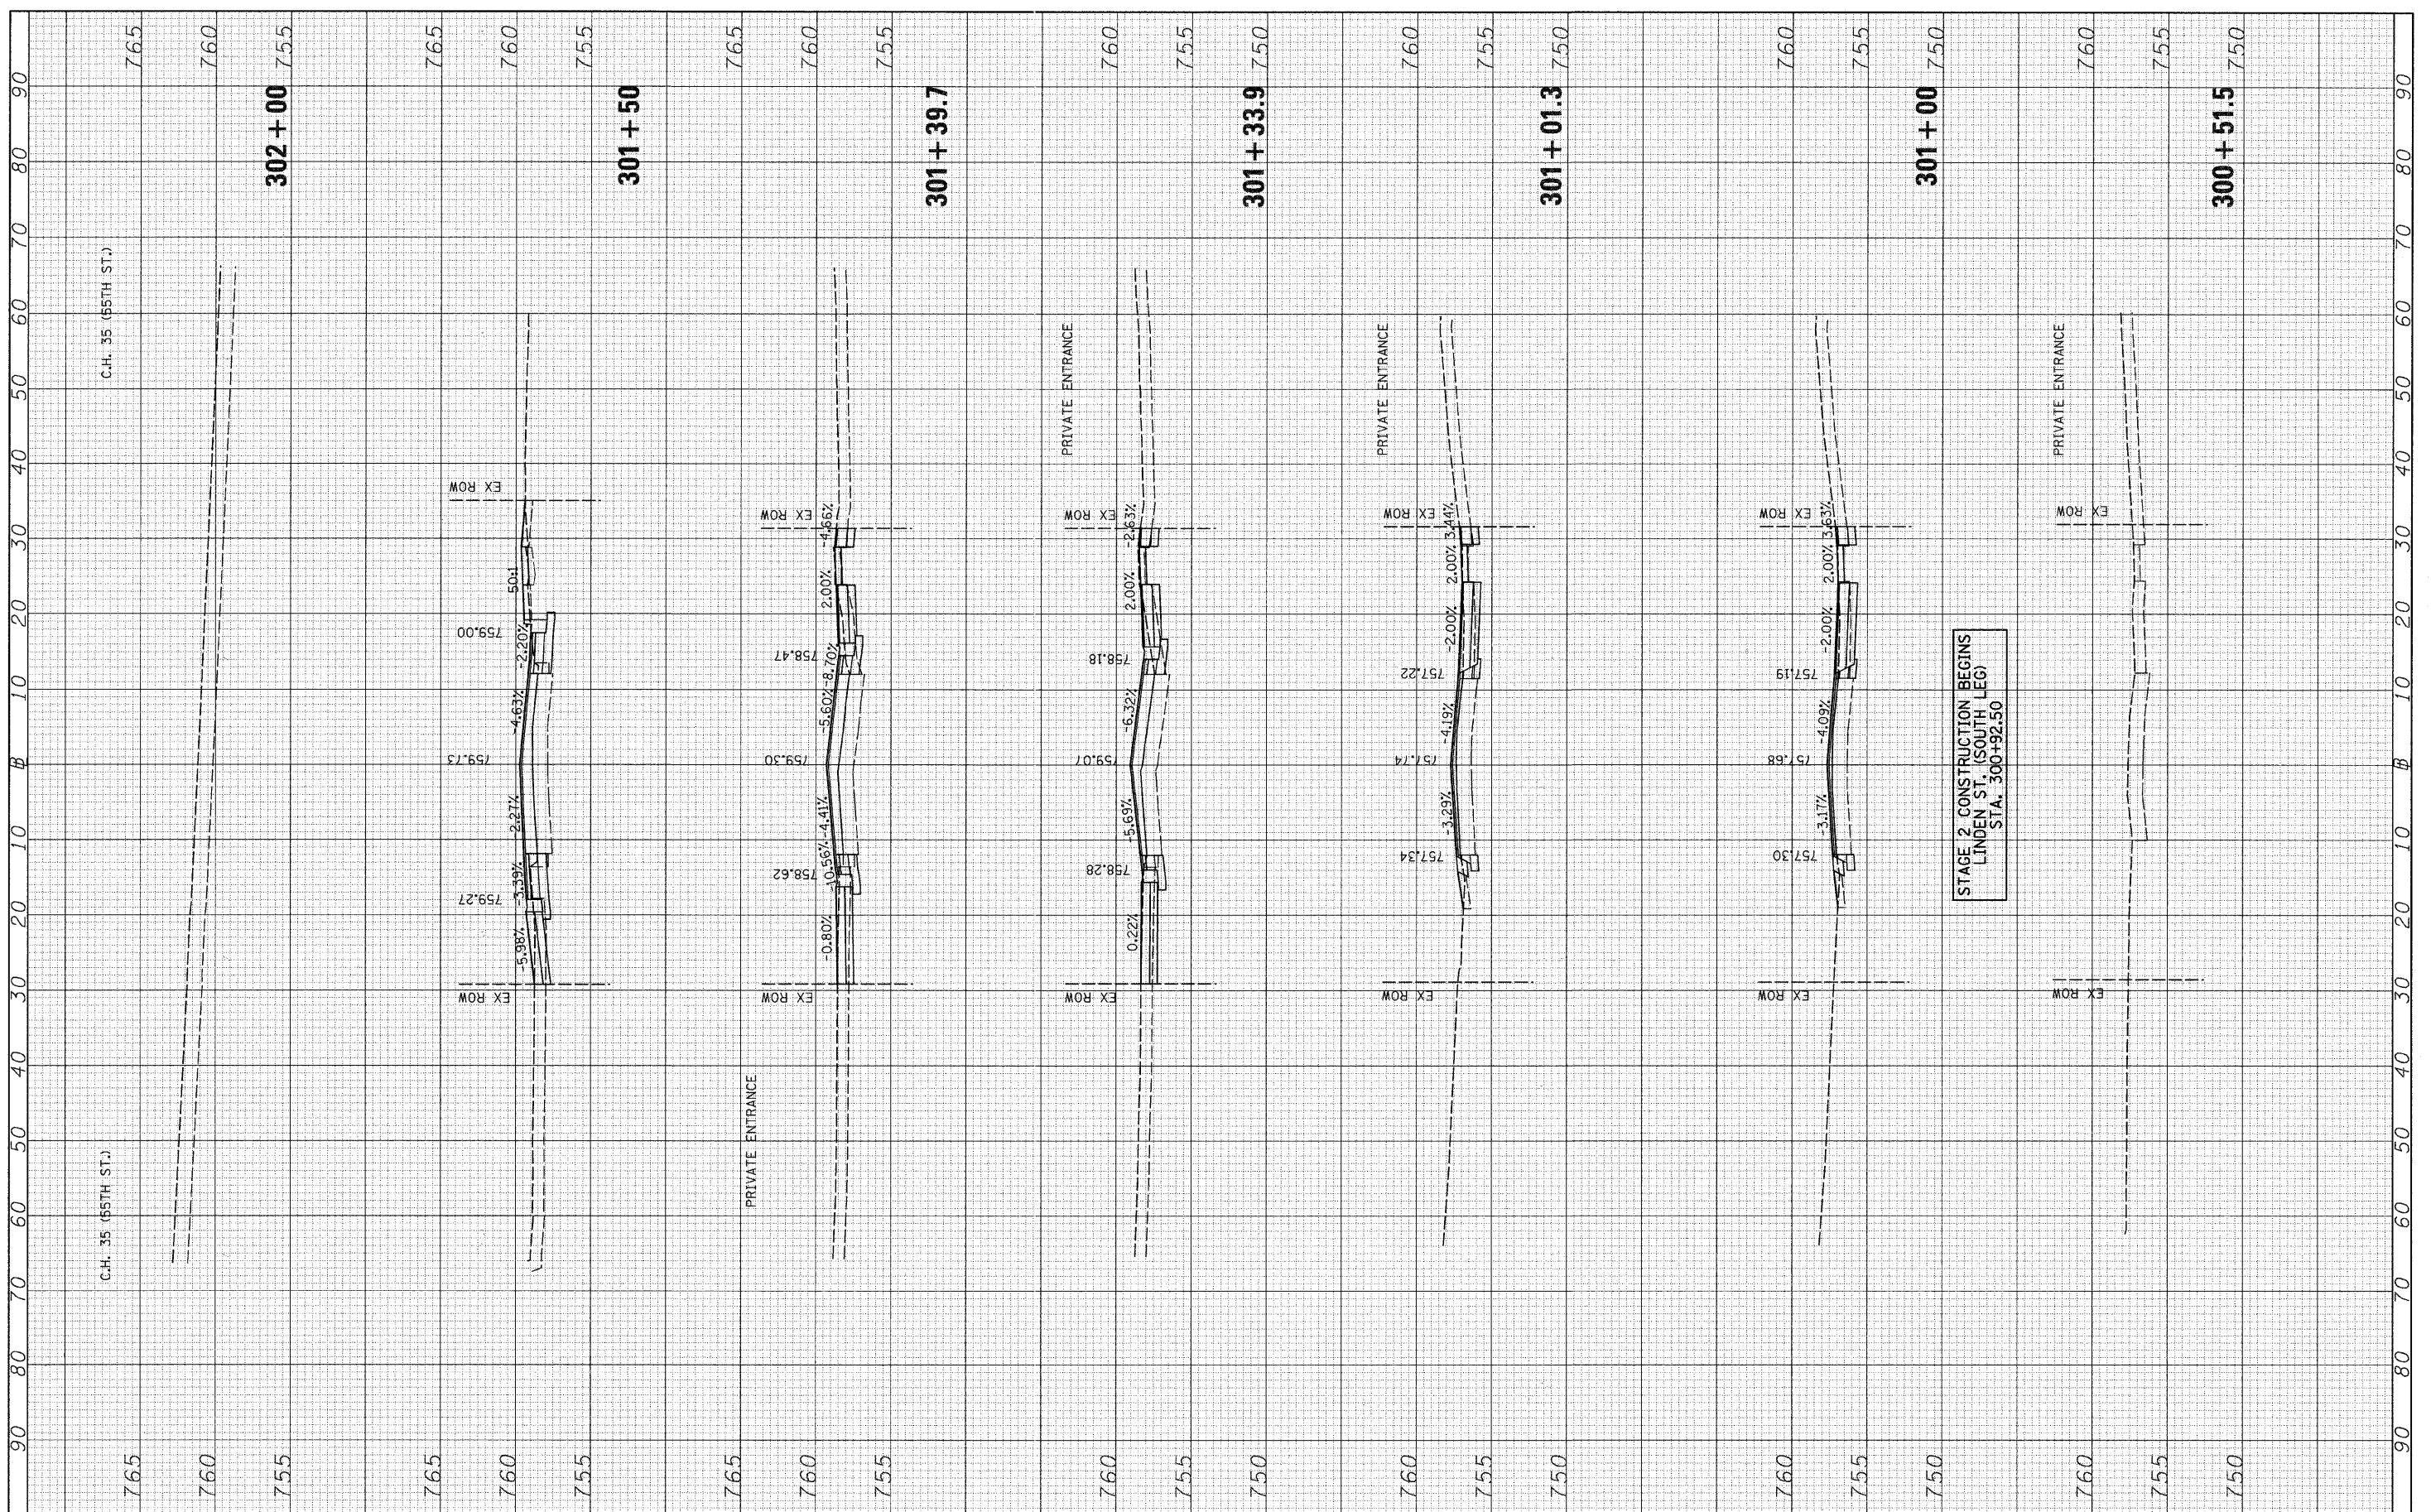

STAGE 2 CONSTRUCTION BEGINS
LINDEN ST. (SOUTH LEG)
STA. 300+92.50

FILE NAME = v:\2791\2791xhsts.LindenSouth.dgn

USER NAME = bdeoraene
DESIGNED -
DRAWN -
CHECKED -
DATE -

REVISIONS
REVISED -
REVISED -
REVISED -
REVISED -

**STATE OF ILLINOIS
DEPARTMENT OF TRANSPORTATION**

LINDEN ST. (SOUTH LEG) STAGE 2 CROSS SECTIONS
SCALE: H=10 V=5 SHEET NO. 1 OF 1 SHEETS STA. 300+51.5 TO STA. 302+00

F.A.U. RTE. 1504	SECTION 94-00302-00-FP	COUNTY DU PAGE	TOTAL SHEETS 240	SHEET NO. 196
CONTRACT NO. 63609			ILLINOIS FED. AID PROJECT	