


FINAL SURVEY	SURVEYED	BY	DATE
NOTE BOOK NO.	PLOTTED		
	TEMPLATE		
	AREAS CHECKED		

ORIGINAL SURVEY	SURVEYED	BY	DATE
NOTE BOOK NO.	PLOTTED		
	TEMPLATE		
	AREAS CHECKED		

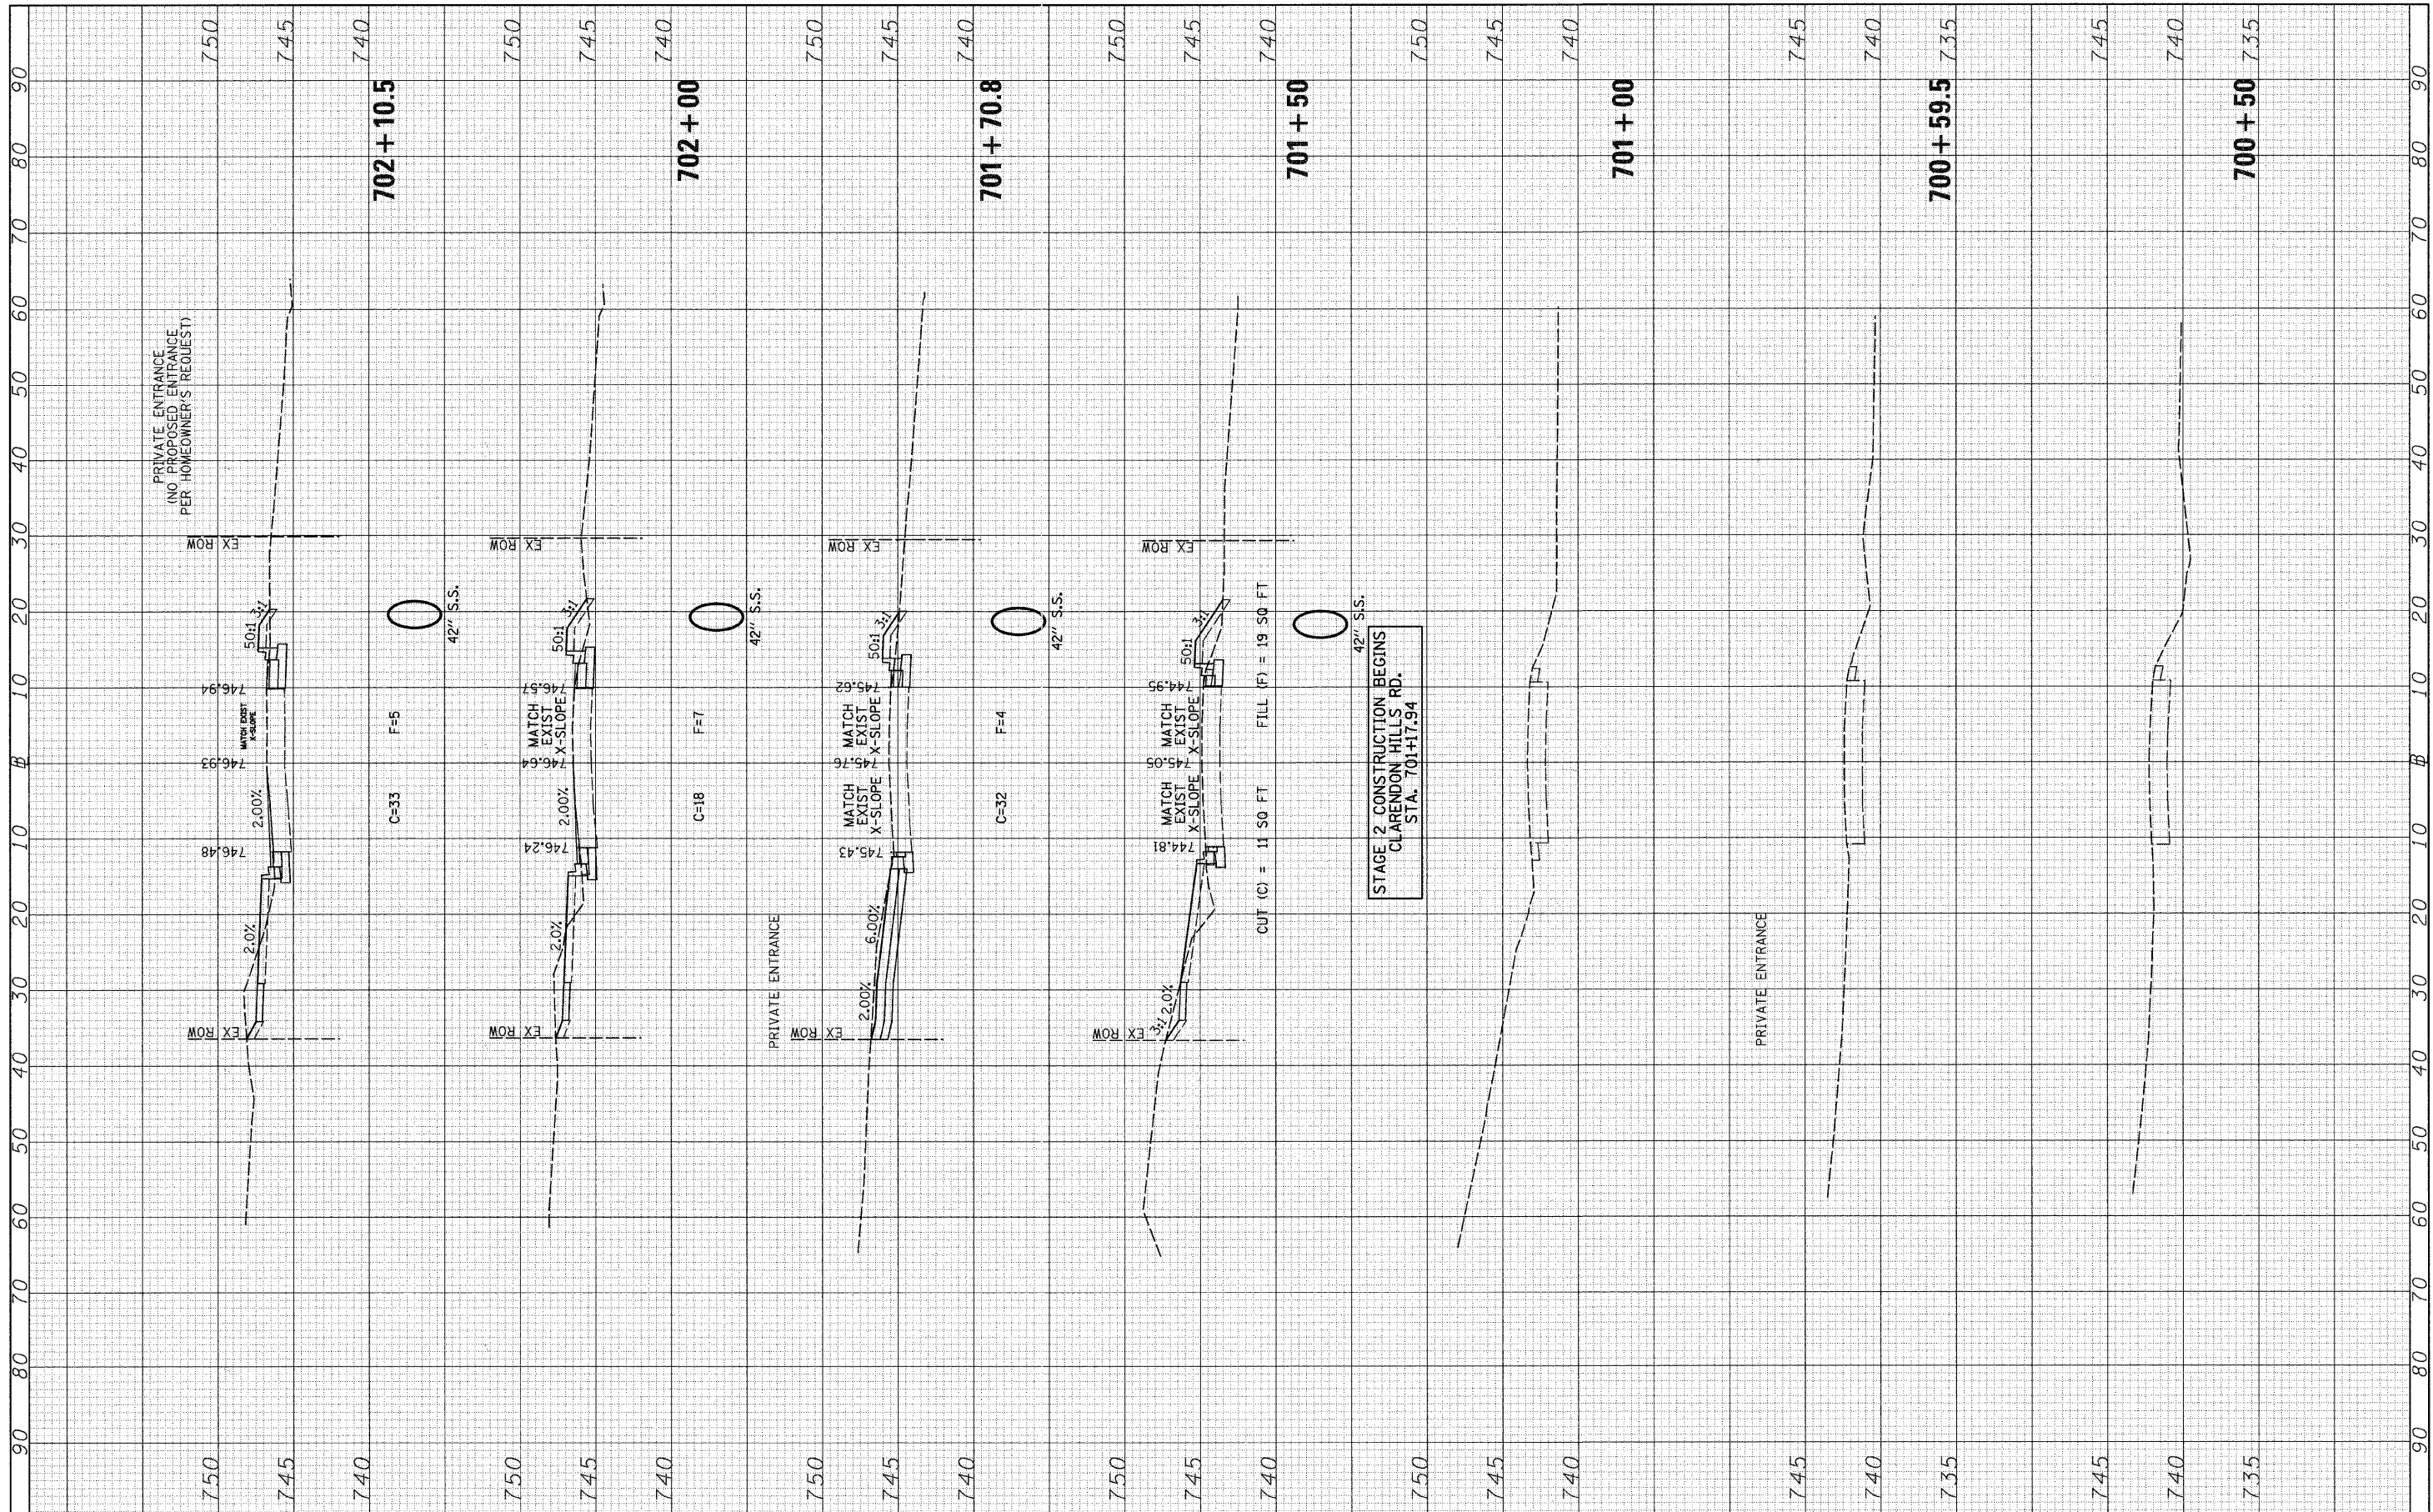

FILE NAME = v:\2791\2791f2xhsts.Clarendon.dgn
 USER NAME = bdearone
 PLOT SCALE = 1/8"=1'-0"
 PLOT DATE = 5/20/2011

DESIGNED -	REVISED -
DRAWN -	REVISED -
CHECKED -	REVISED -
DATE -	REVISED -

**STATE OF ILLINOIS
 DEPARTMENT OF TRANSPORTATION**

CLARENDON HILLS RD. STAGE 2 CROSS SECTIONS
 SCALE: H=10 V=5 SHEET NO. 1 OF 3 SHEETS STA. 700+50 TO STA. 702+10.5

F.A.I. RTE. 1504	SECTION 94-00302-00-FP	COUNTY	TOTAL SHEETS 240	SHEET NO. 198
CONTRACT NO. 63609				
ILLINOIS FED. AID PROJECT				