


FINAL SURVEY NO.	SURVEYED	DATE
NOTE BOOK NO.	PLOTTED	BY
AREAS CHECKED	DATE	

ORIGINAL SURVEY NO.	SURVEYED	DATE
NOTE BOOK NO.	PLOTTED	BY
AREAS CHECKED	DATE	

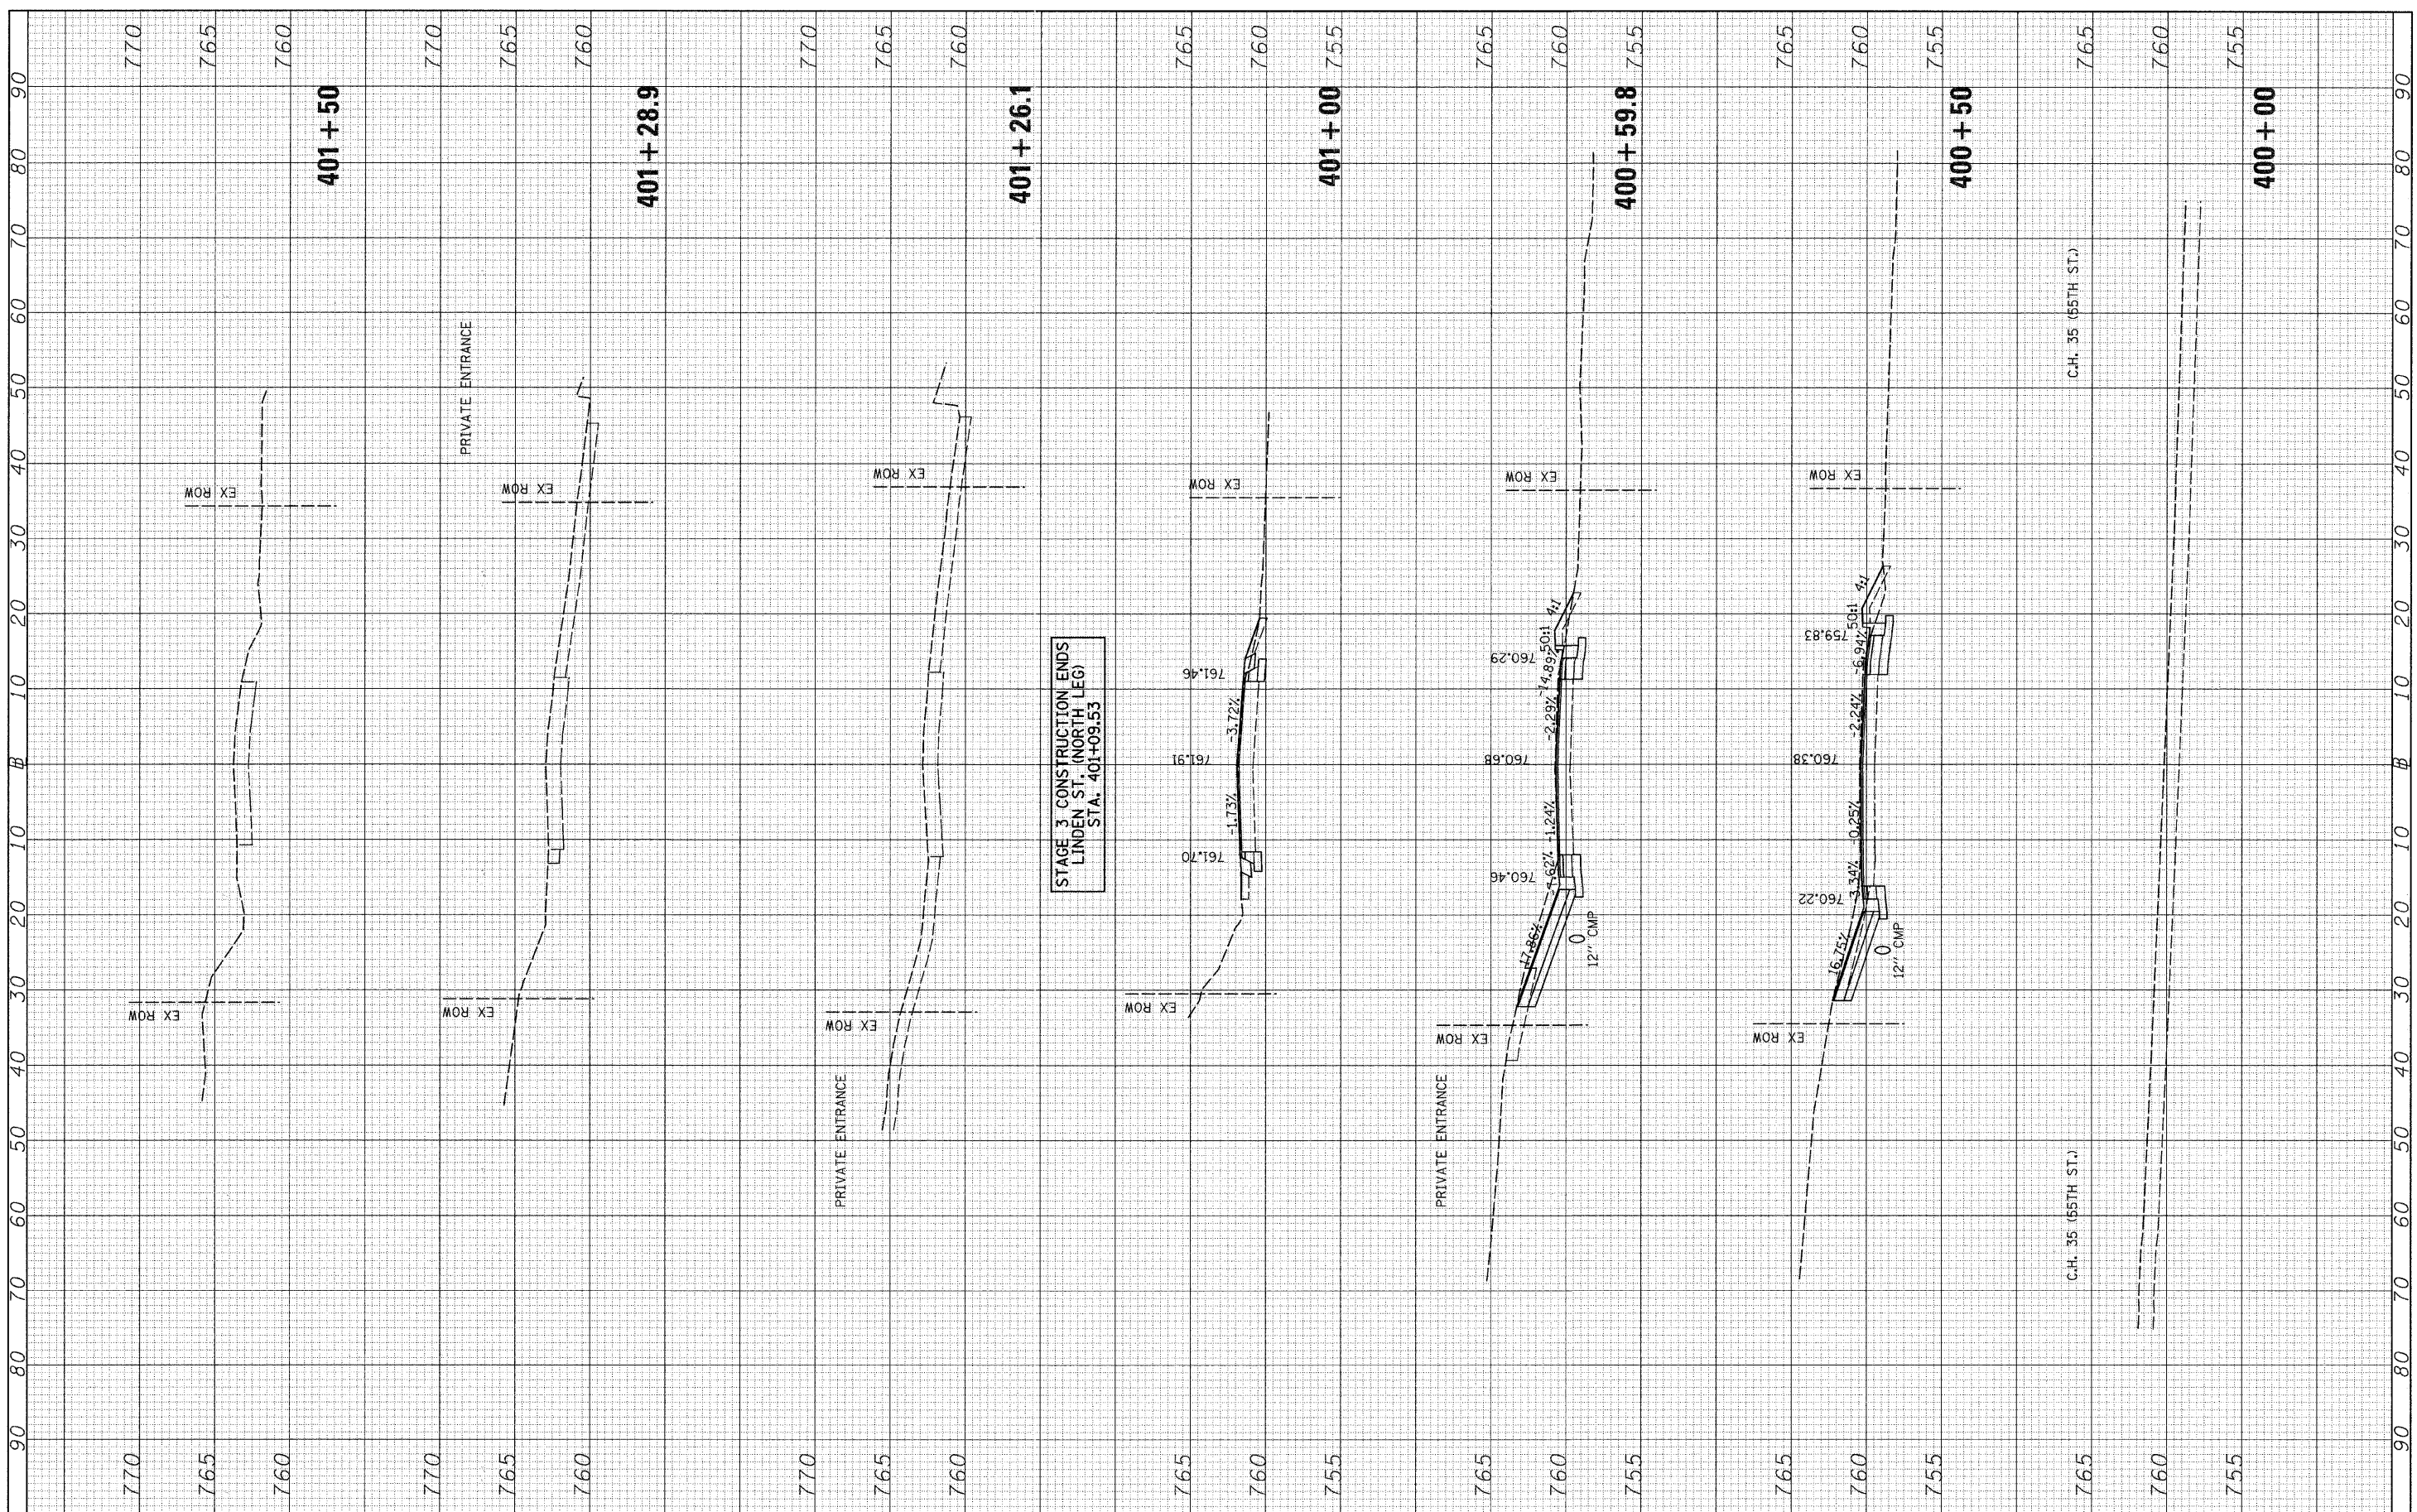

STAGE 3 CONSTRUCTION ENDS
LINDEN ST. (NORTH LEG)
STA. 401+09.53

FILE NAME = v:\2791\2791xahs.LindenNorth.dgn

USER NAME = bdecrane	DESIGNED -	REVISED -
PLOT SCALE = 10.0000' / IN.	DRAWN -	REVISED -
PLOT DATE = 5/20/2011	CHECKED -	REVISED -
	DATE -	REVISED -

STATE OF ILLINOIS
DEPARTMENT OF TRANSPORTATION

LINDEN ST. (NORTH LEG) STAGE 3 CROSS SECTIONS
SCALE: H=10 V=5 SHEET NO. 1 OF 1 SHEETS STA. 400+00 TO STA. 401+50

F.A.U. RTE.	SECTION	COUNTY	TOTAL SHEETS	SHEET NO.
1504	94-00302-00-FP	DU PAGE	240	201
CONTRACT NO. 63609			ILLINOIS FED. AID PROJECT	