


FINAL SURVEY NO.	SURVEYED	DATE
NOTE BOOK NO.	PLOTTED	BY
AREAS CHECKED	DATE	

ORIGINAL SURVEY NO.	SURVEYED	DATE
NOTE BOOK NO.	PLOTTED	BY
AREAS CHECKED	DATE	

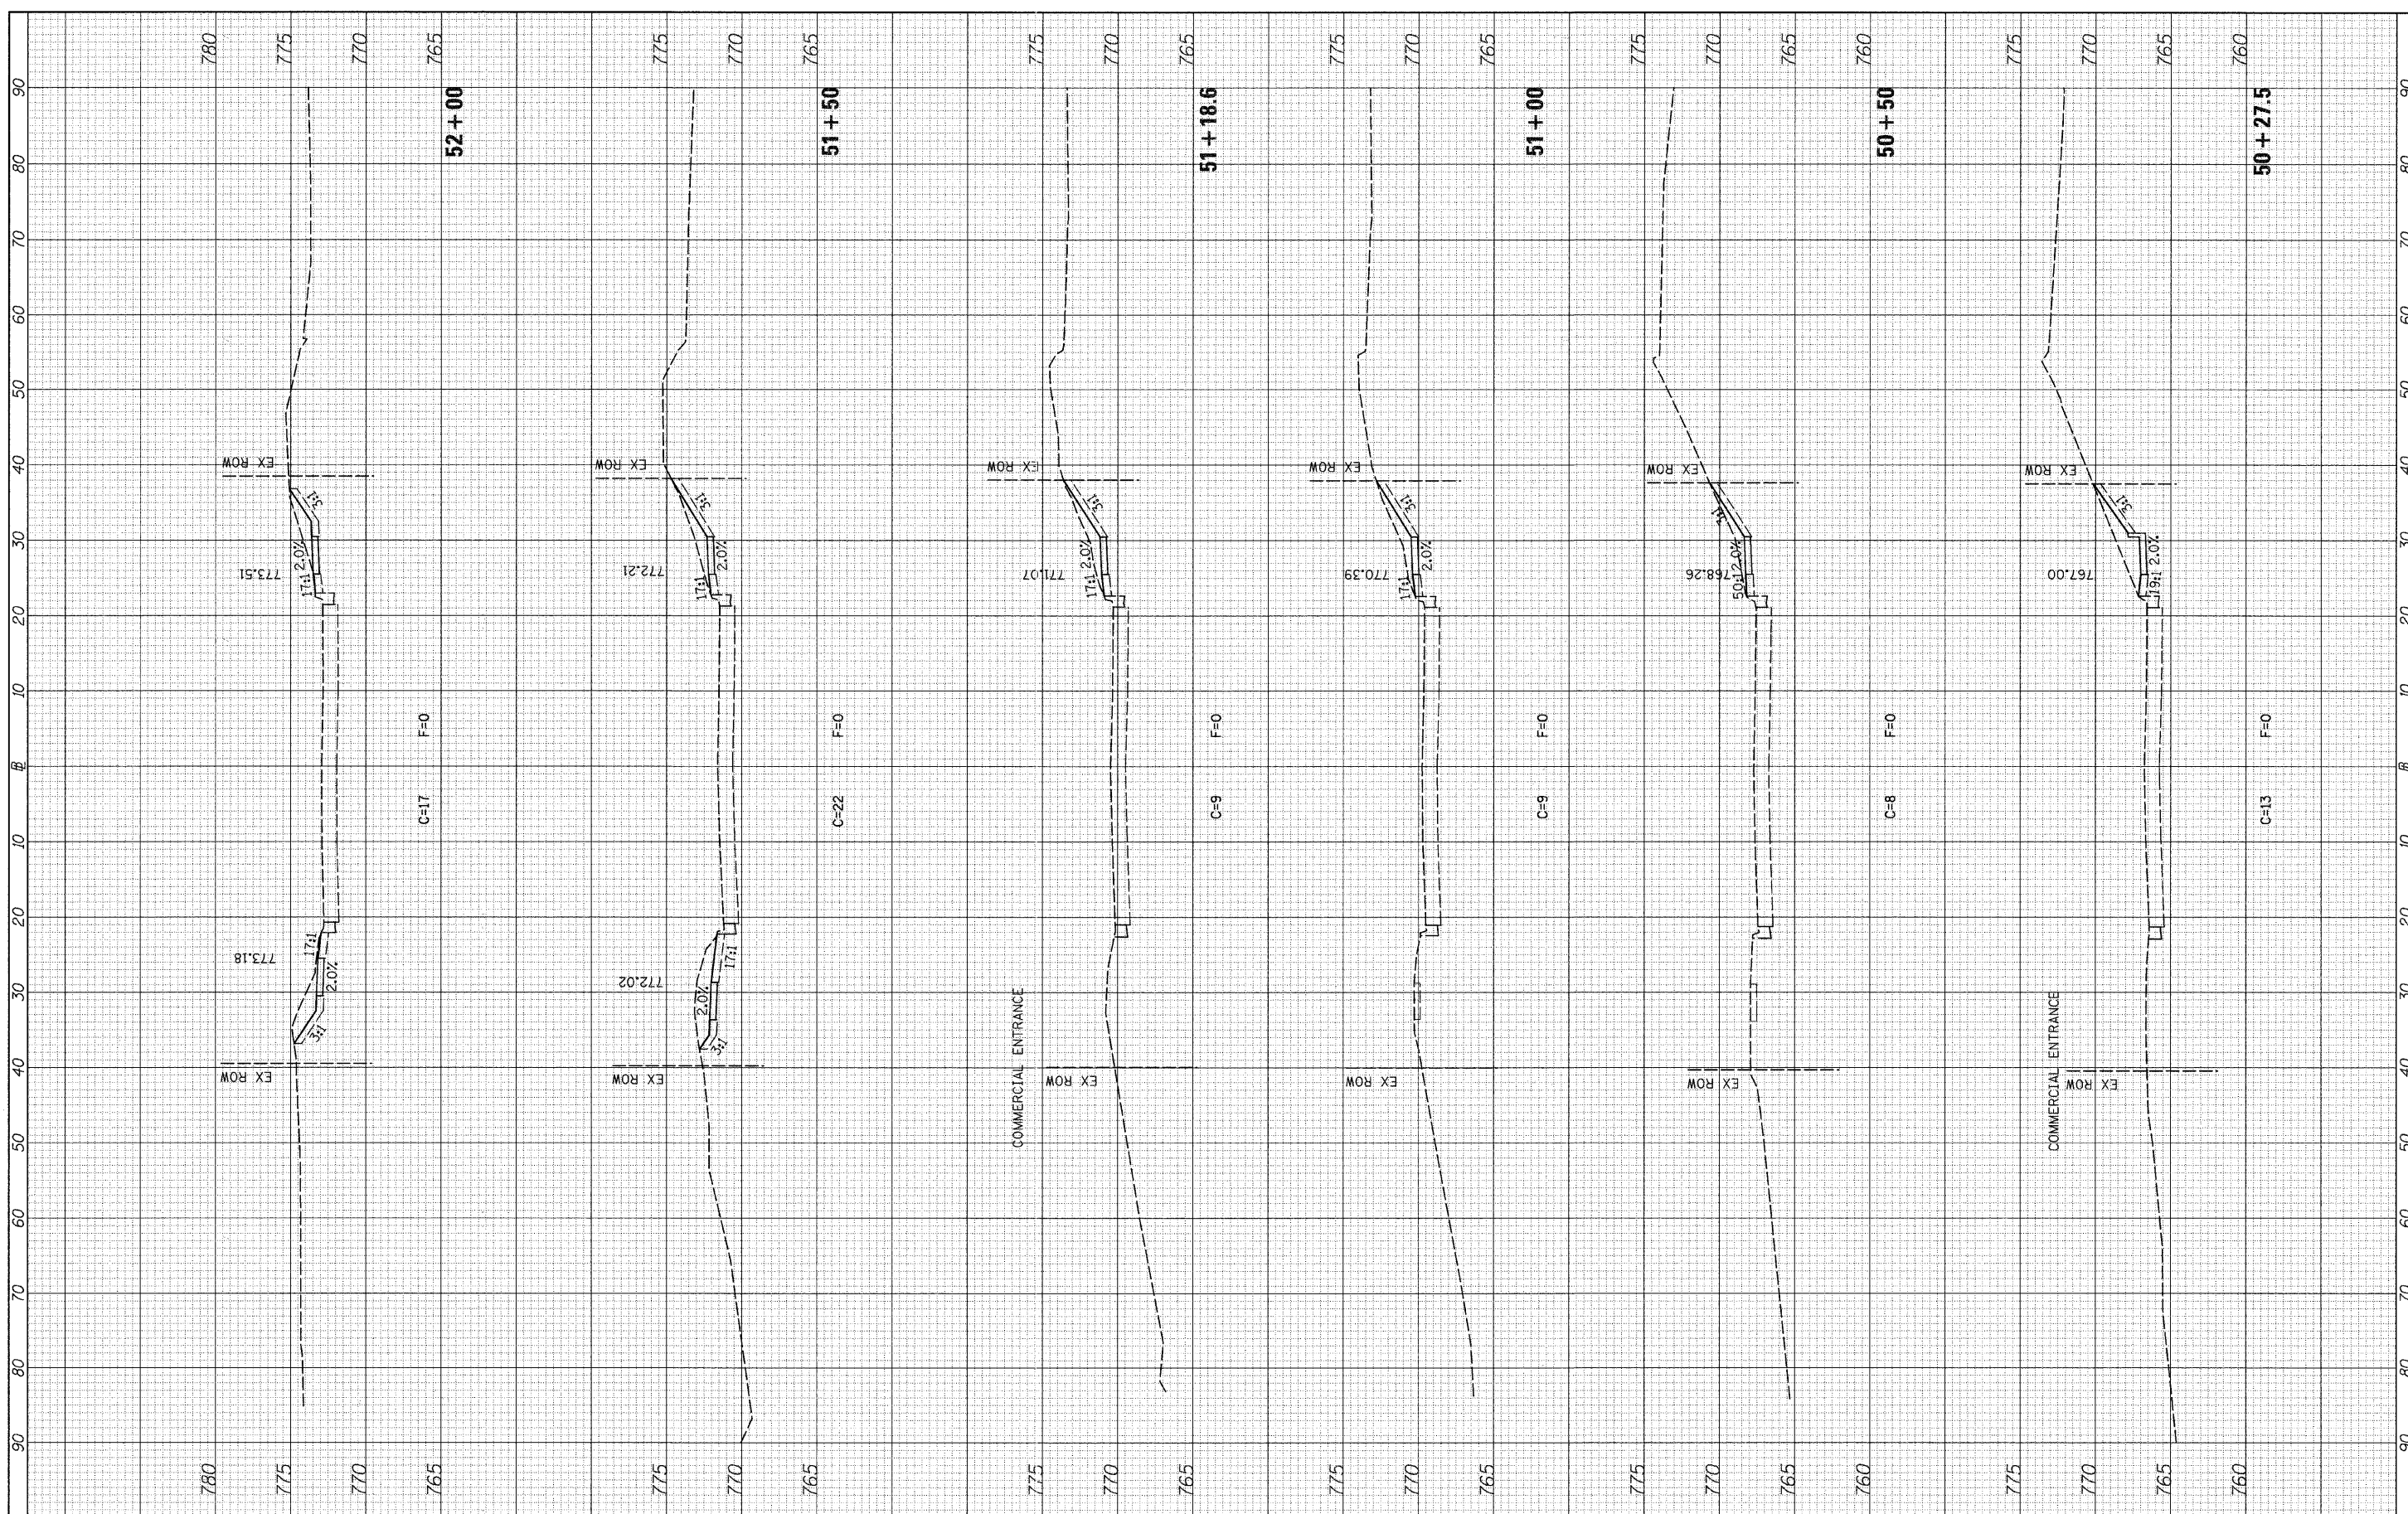

FILE NAME = v:\2791\2791f3postxshs_55thAve.dgn

USER NAME = bdecaeno
 PLOT SCALE = 10.0000" / IN.
 PLOT DATE = 5/20/2011

DESIGNED -
 DRAWN -
 CHECKED -
 DATE -

REVISED -
 REVISED -
 REVISED -
 REVISED -

**STATE OF ILLINOIS
 DEPARTMENT OF TRANSPORTATION**

C.H. 35 (55TH ST.) POST STAGE 3 CROSS SECTIONS

SCALE: H=10 V=5 SHEET NO. 12 OF 30 SHEETS STA. 50+27.5 TO STA. 52+00

F.A.U. RTE.	SECTION	COUNTY	TOTAL SHEETS	SHEET NO.
1504	94-00302-00-FP	DU PAGE	240	215
CONTRACT NO. 63609			ILLINOIS FED. AID PROJECT	