


| | | |
|------------------|----------|------|
| FINAL SURVEY NO. | SURVEYED | DATE |
| NOTE BOOK NO. | PLOTTED | BY |
| AREAS CHECKED | DATE | |

| | | |
|---------------------|----------|------|
| ORIGINAL SURVEY NO. | SURVEYED | DATE |
| NOTE BOOK NO. | PLOTTED | BY |
| AREAS CHECKED | DATE | |

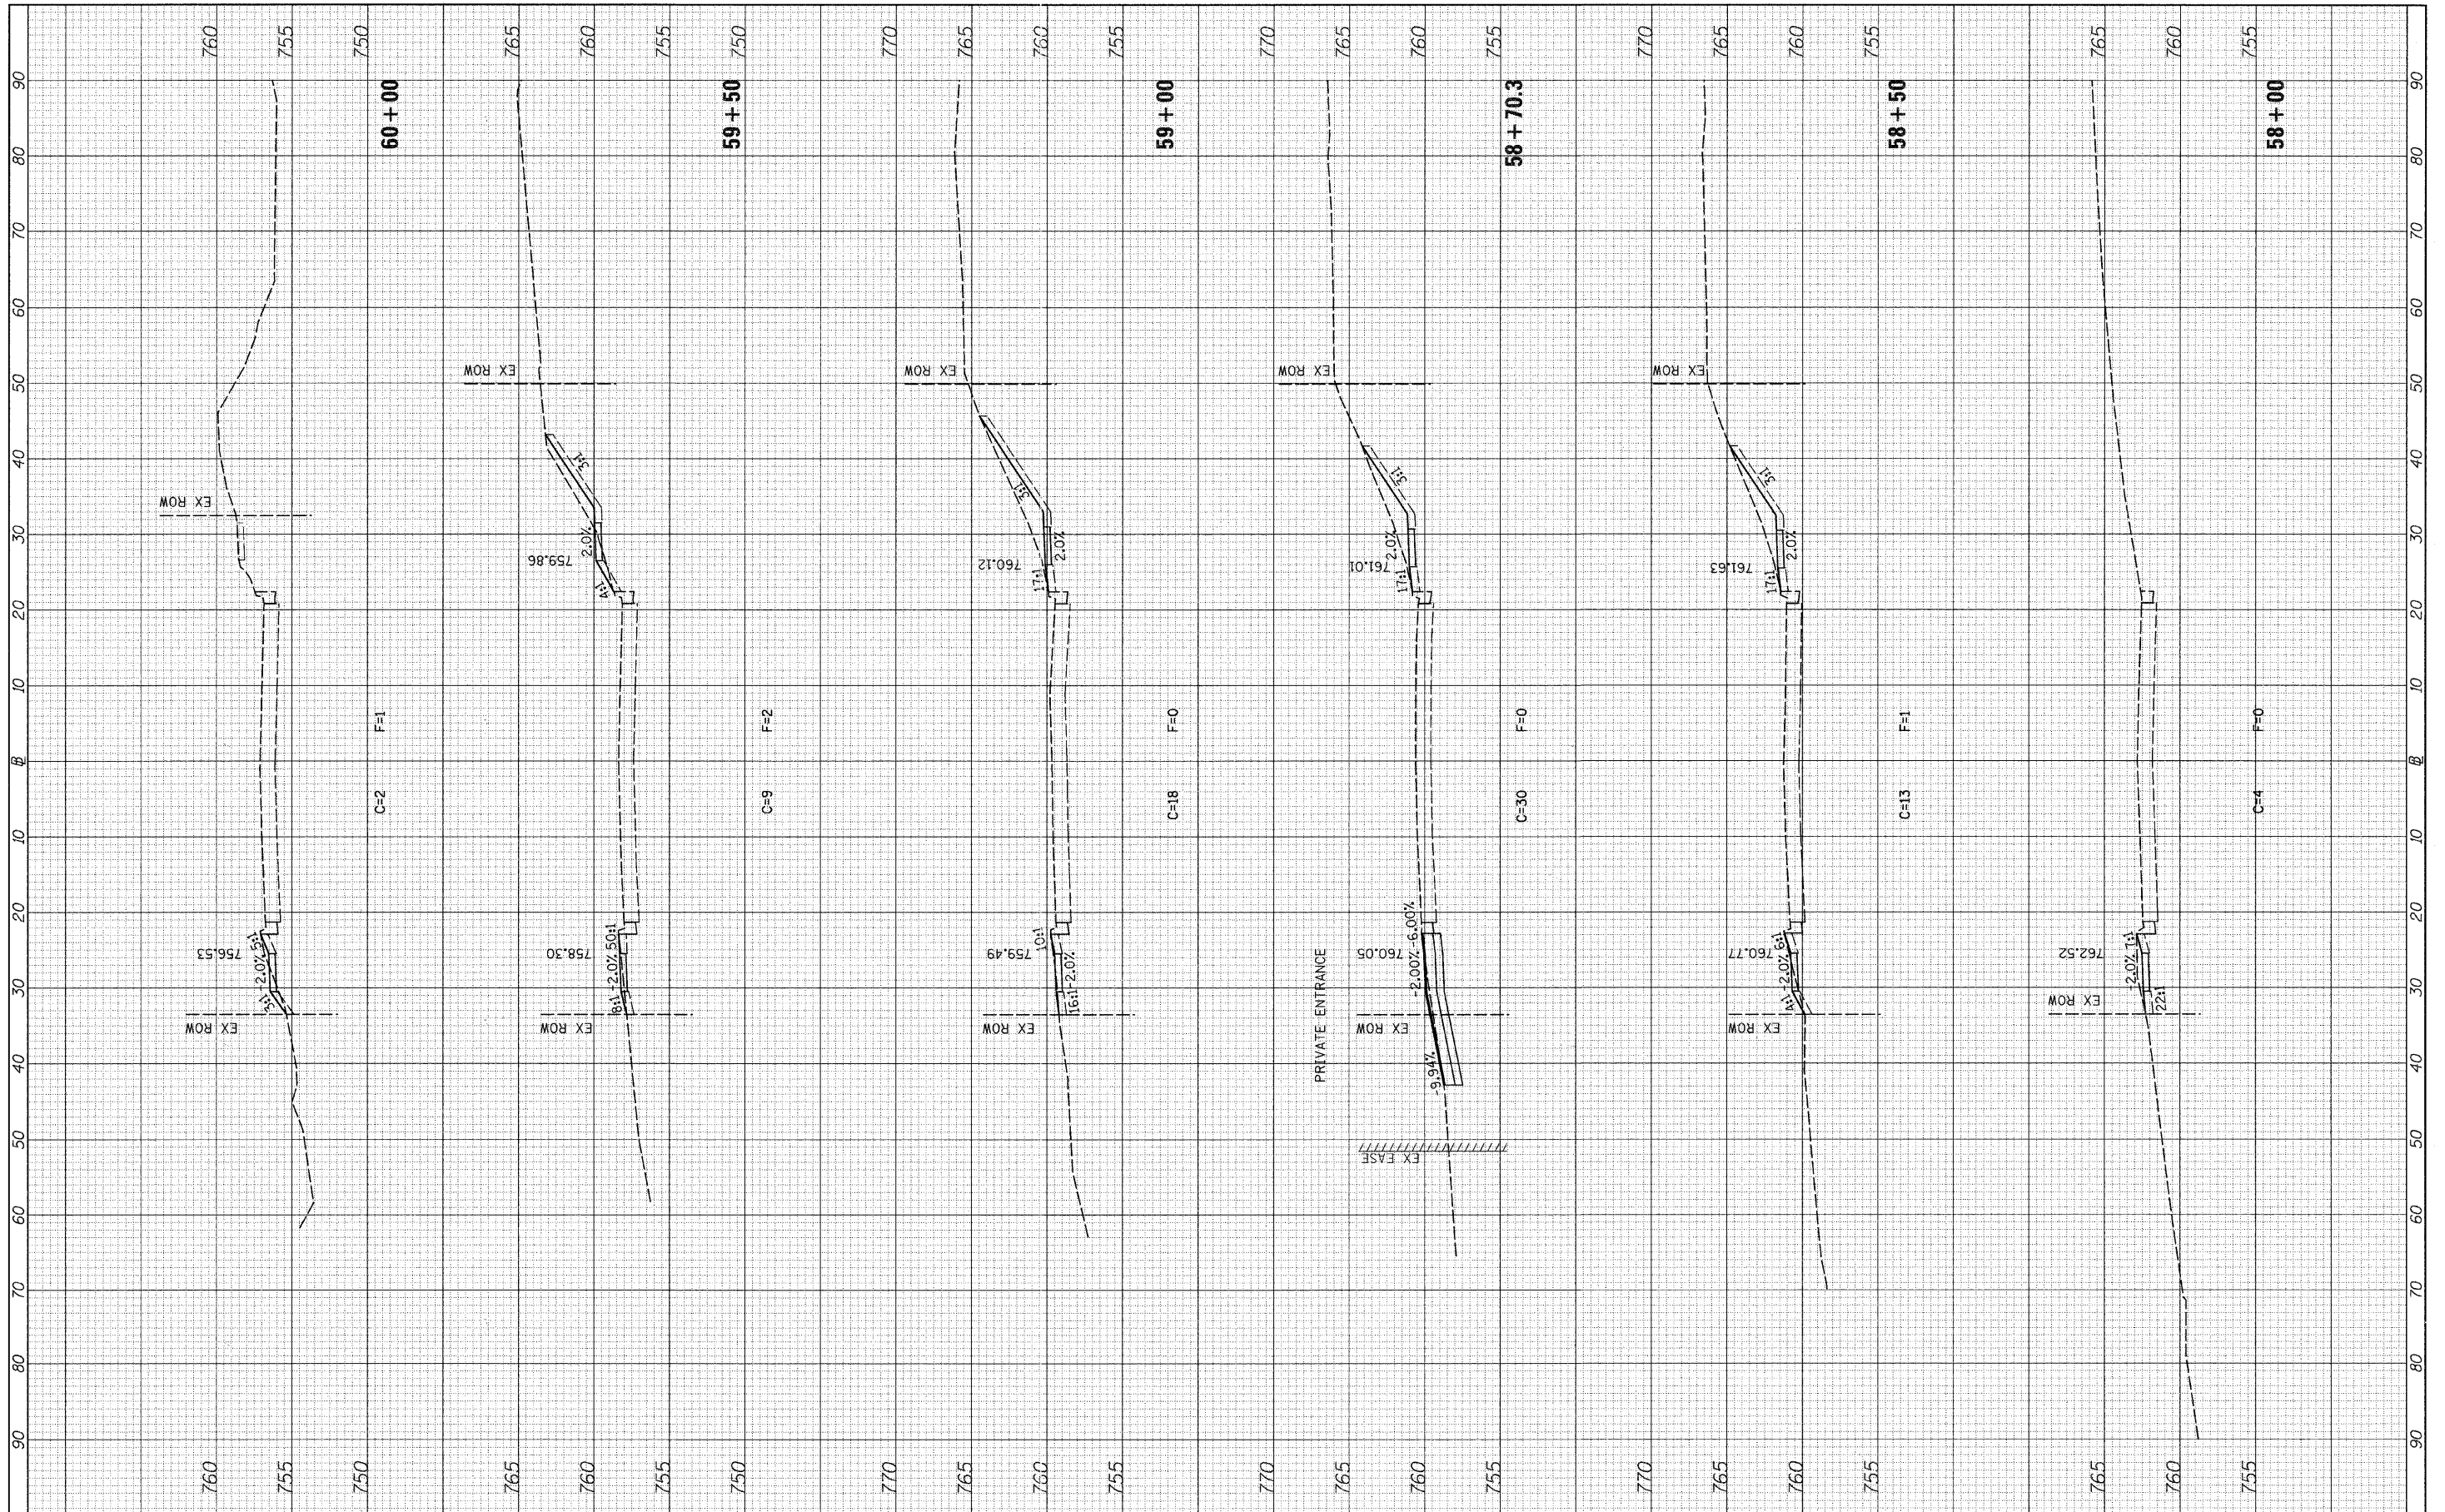

FILE NAME = v:\2791\2791f3postxshs_55thAve.dgn

USER NAME = bdeorsene
 PLOT SCALE = 10.0000 "/ IN.
 PLOT DATE = 5/20/2011

| | |
|------------|-----------|
| DESIGNED - | REVISED - |
| DRAWN - | REVISED - |
| CHECKED - | REVISED - |
| DATE - | REVISED - |

**STATE OF ILLINOIS
 DEPARTMENT OF TRANSPORTATION**

C.H. 35 (55TH ST.) POST STAGE 3 CROSS SECTIONS

SCALE: H=10 V=5 SHEET NO. 17 OF 30 SHEETS STA. 58+00 TO STA. 60+00

| | | | | |
|---------------------------|------------------------|----------------|--------------------|---------------|
| F.A.I. RTE. 1504 | SECTION 94-00302-00-FP | COUNTY DU PAGE | TOTAL SHEETS 240 | SHEET NO. 220 |
| ILLINOIS FED. AID PROJECT | | | CONTRACT NO. 63609 | |