


FINAL SURVEY	SURVEYED	DATE
NOTE BOOK NO.	PLOTTED	BY
AREAS CHECKED	DATE	

ORIGINAL SURVEY	SURVEYED	DATE
NOTE BOOK NO.	PLOTTED	BY
AREAS CHECKED	DATE	

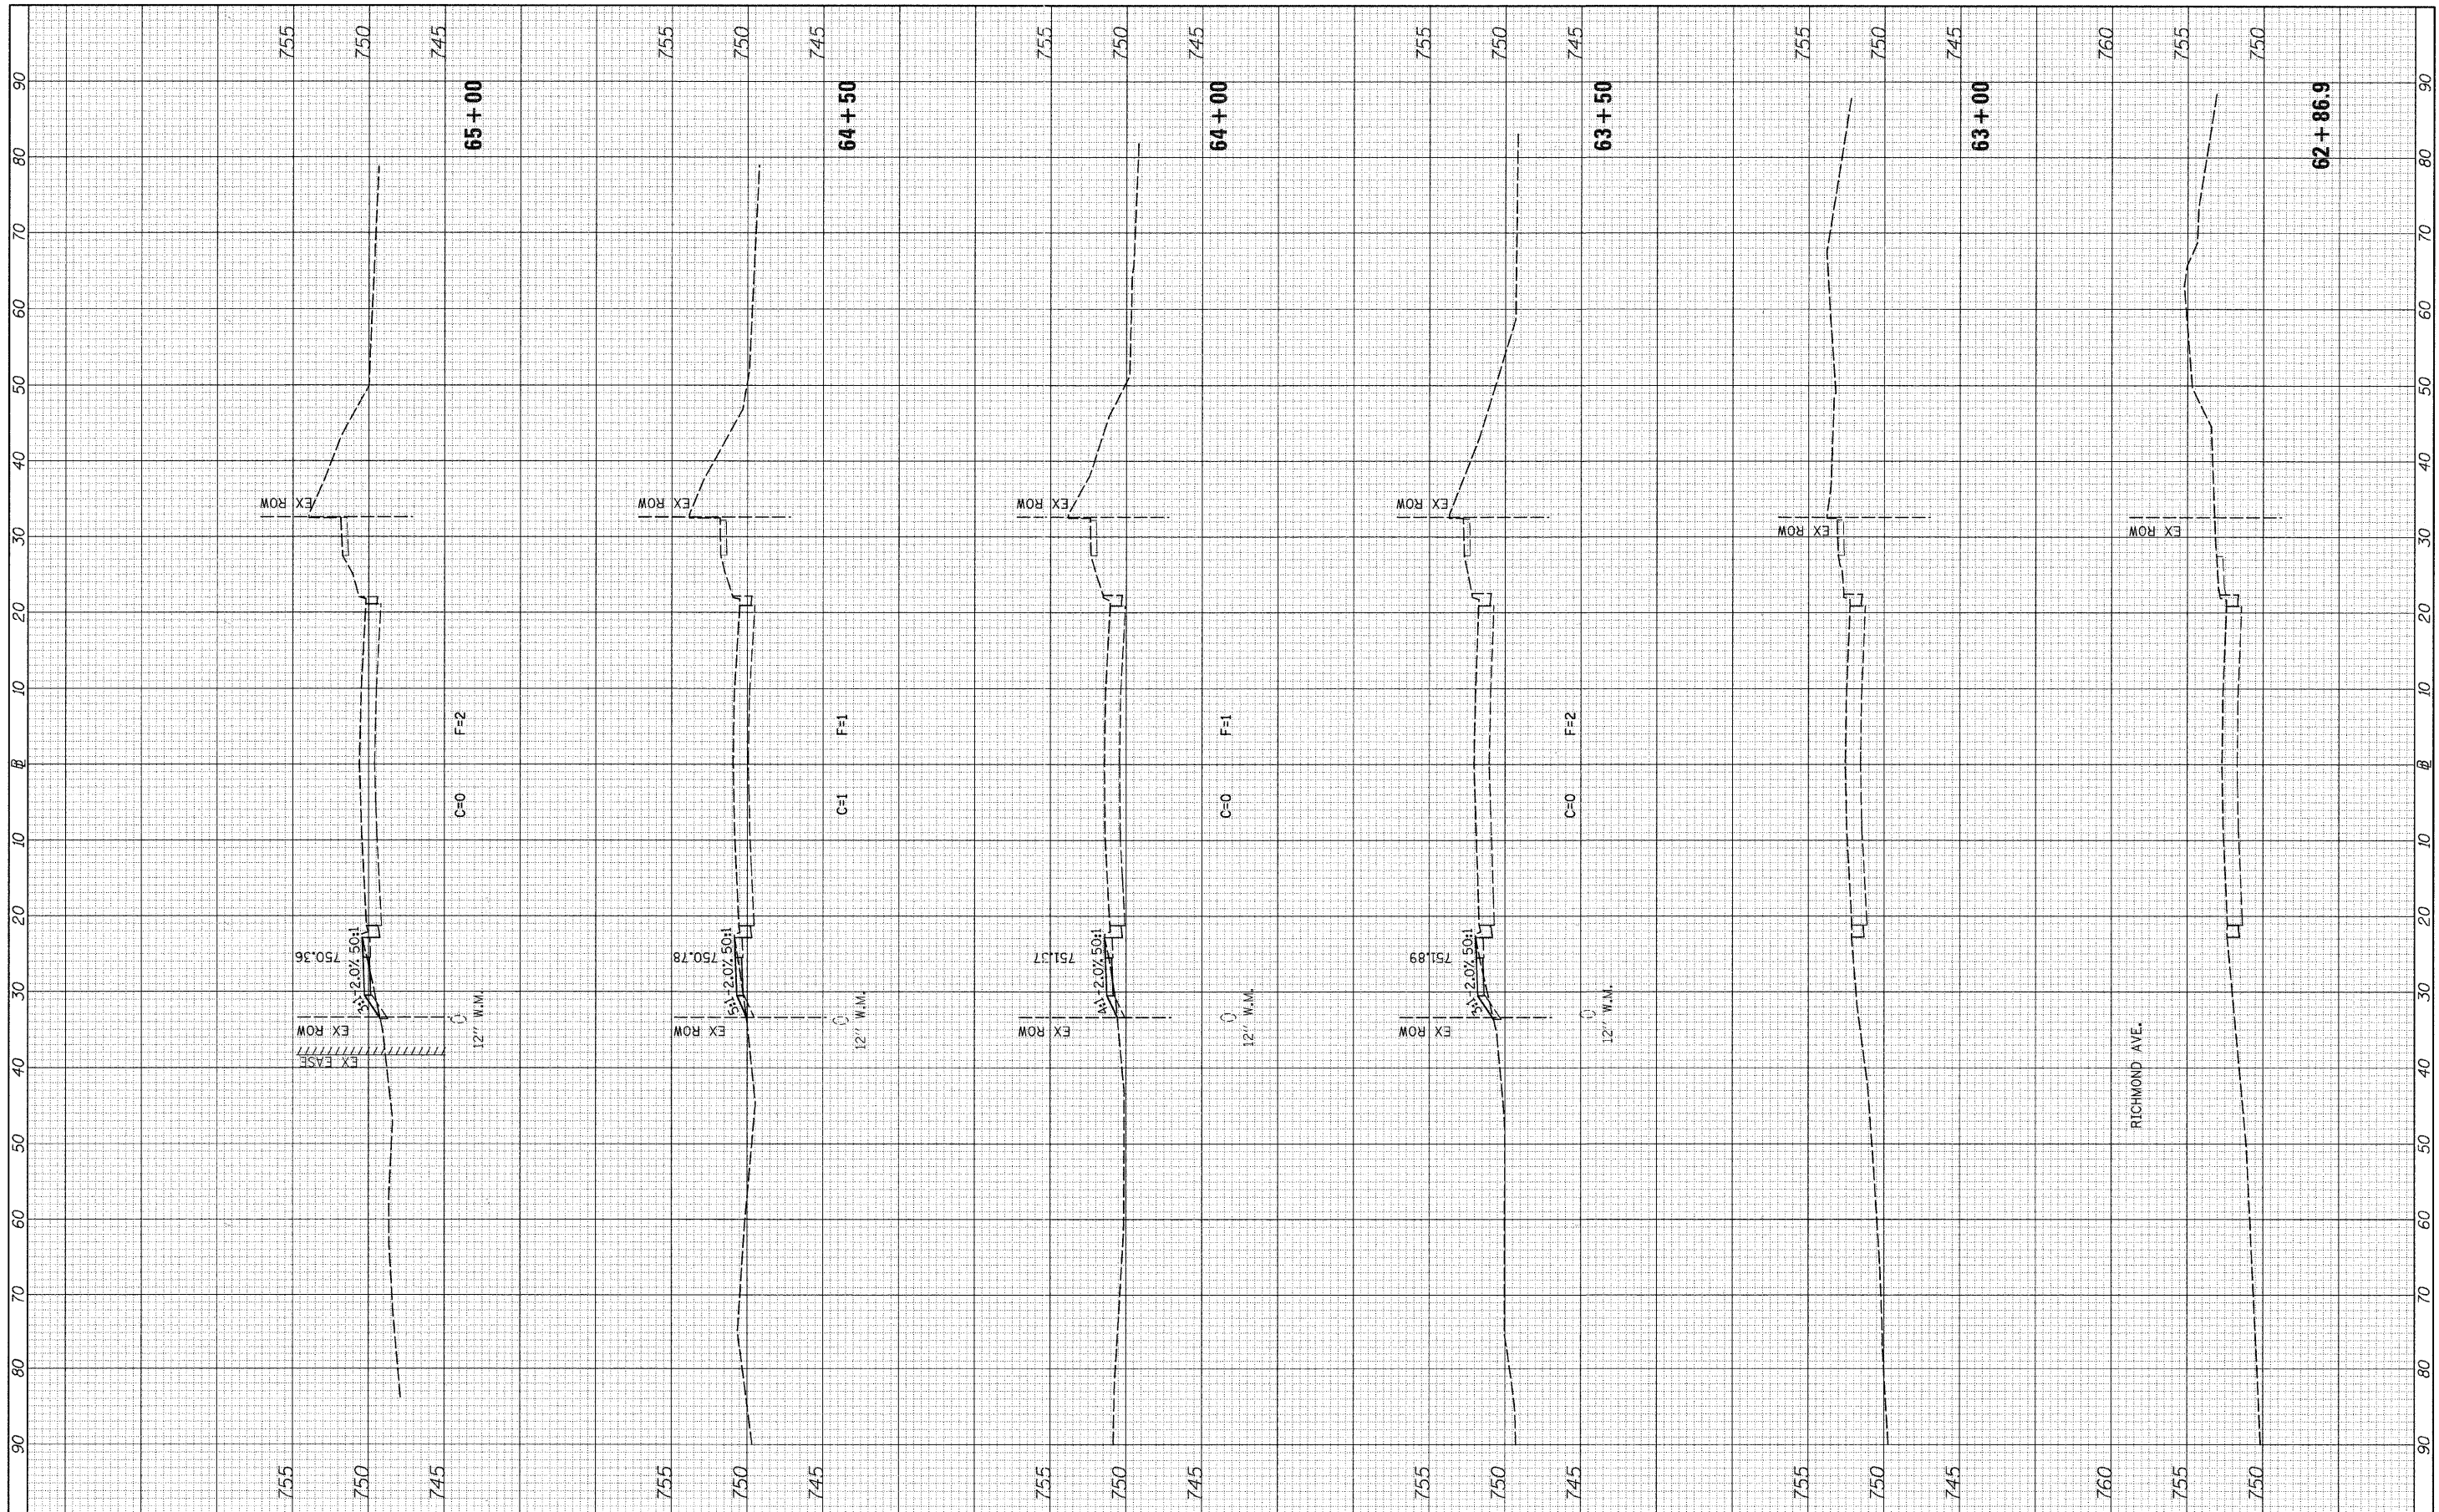

FILE NAME =
v:\2791\2791f3postshsta_55thAve.dgn

USER NAME = bdeoraens
PLOT SCALE = 10.0000' / IN.
PLOT DATE = 5/20/2011

DESIGNED -	REVISED -
DRAWN -	REVISED -
CHECKED -	REVISED -
DATE -	REVISED -

**STATE OF ILLINOIS
DEPARTMENT OF TRANSPORTATION**

C.H. 35 (55TH ST.) POST STAGE 3 CROSS SECTIONS

SCALE: H=10 V=5 SHEET NO. 19 OF 30 SHEETS STA. 62+86.9 TO STA. 65+00

F.A.U. RTE.	SECTION	COUNTY	TOTAL SHEETS	SHEET NO.
1504	94-00302-00-FP		240	222
CONTRACT NO. 63609			ILLINOIS FED. AID PROJECT	