


FINAL SURVEY NO.	SURVEYED	DATE
NOTE BOOK NO.	PLOTTED	BY
AREAS CHECKED	DATE	

ORIGINAL SURVEY NO.	SURVEYED	DATE
NOTE BOOK NO.	PLOTTED	BY
AREAS CHECKED	DATE	

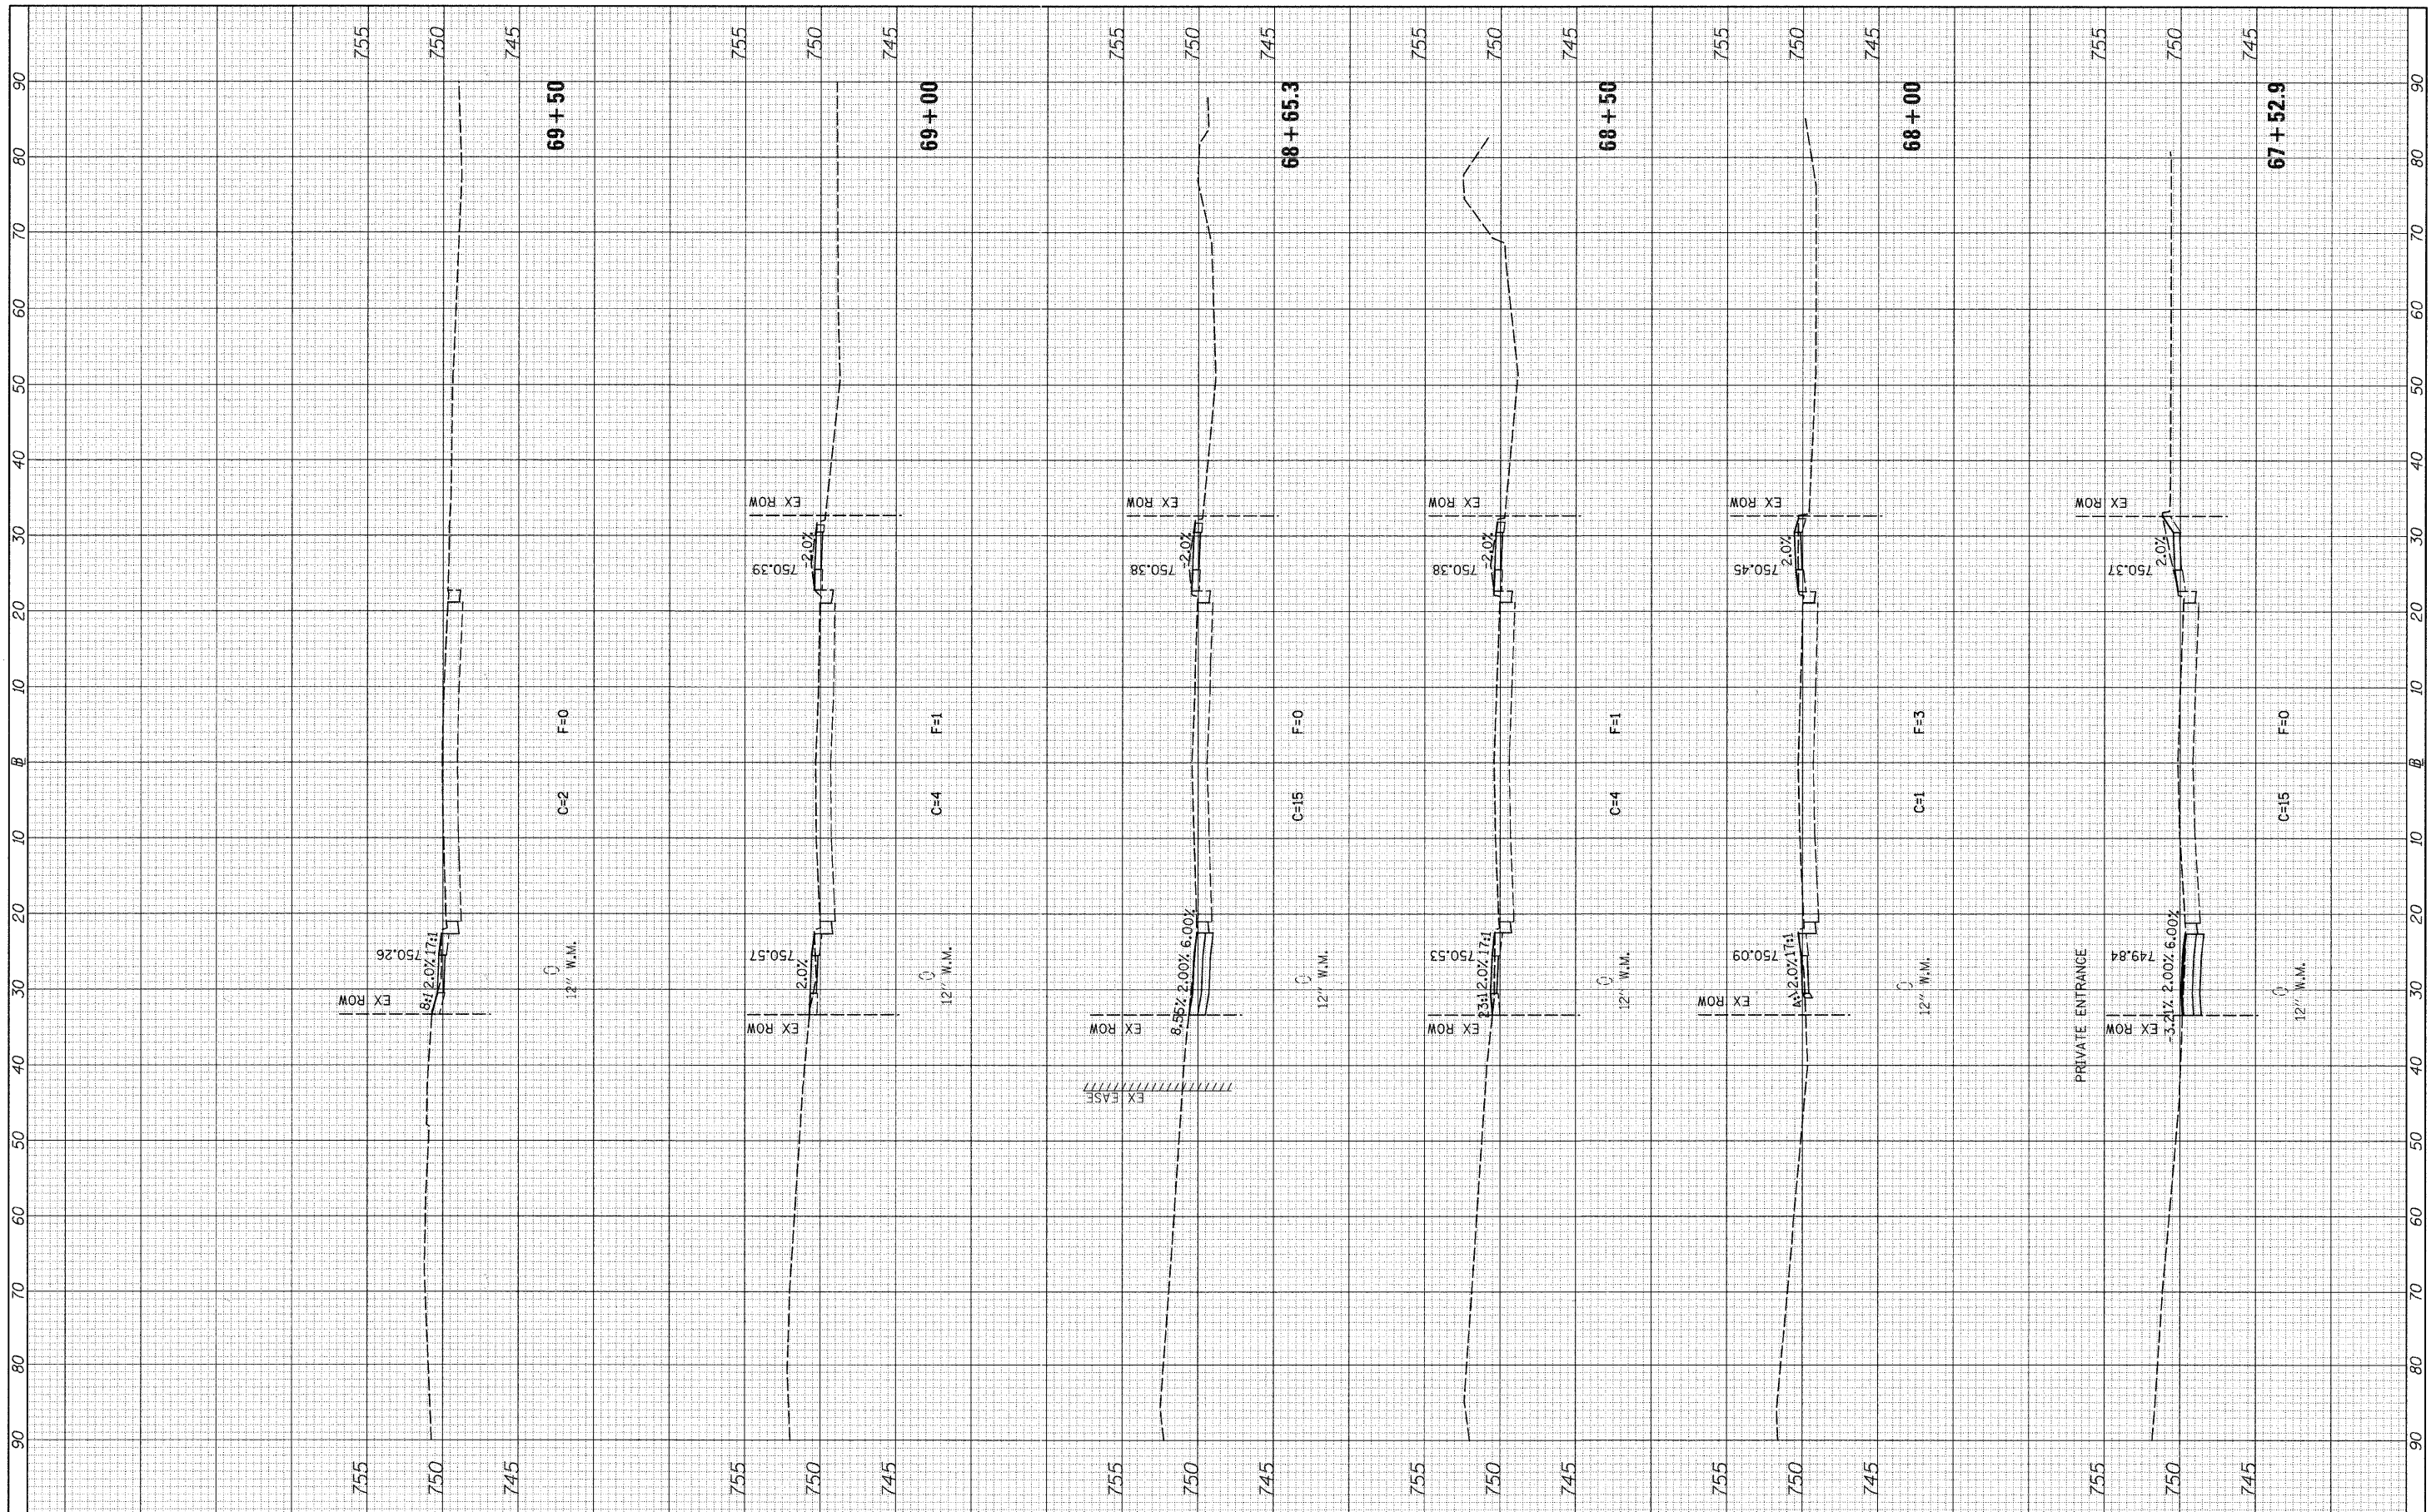

FILE NAME = v:\2791\2791f3postshsta\_55thAve.dgn

USER NAME = bdeoraena  
 PLOT SCALE = 10,00000 ' / IN.  
 PLOT DATE = 5/20/2011

DESIGNED -	REVISED -
DRAWN -	REVISED -
CHECKED -	REVISED -
DATE -	REVISED -

**STATE OF ILLINOIS  
DEPARTMENT OF TRANSPORTATION**

**C.H. 35 (55TH ST.) POST STAGE 3 CROSS SECTIONS**

SCALE: H=10 V=5 SHEET NO. 21 OF 30 SHEETS STA. 67+52.9 TO STA. 69+50

F.A.U. RTE. 1504	SECTION 94-00302-00-FP	COUNTY DU PAGE	TOTAL SHEETS 240	SHEET NO. 224
CONTRACT NO. 63609				
ILLINOIS FED. AID PROJECT				