


|                  |               |      |
|------------------|---------------|------|
| FINAL SURVEY NO. | SURVEYED BY   | DATE |
| NOTE BOOK NO.    | PLOTTED BY    |      |
|                  | DATE          |      |
|                  | AREAS CHECKED |      |

|                     |               |      |
|---------------------|---------------|------|
| ORIGINAL SURVEY NO. | SURVEYED BY   | DATE |
| NOTE BOOK NO.       | PLOTTED BY    |      |
|                     | DATE          |      |
|                     | AREAS CHECKED |      |

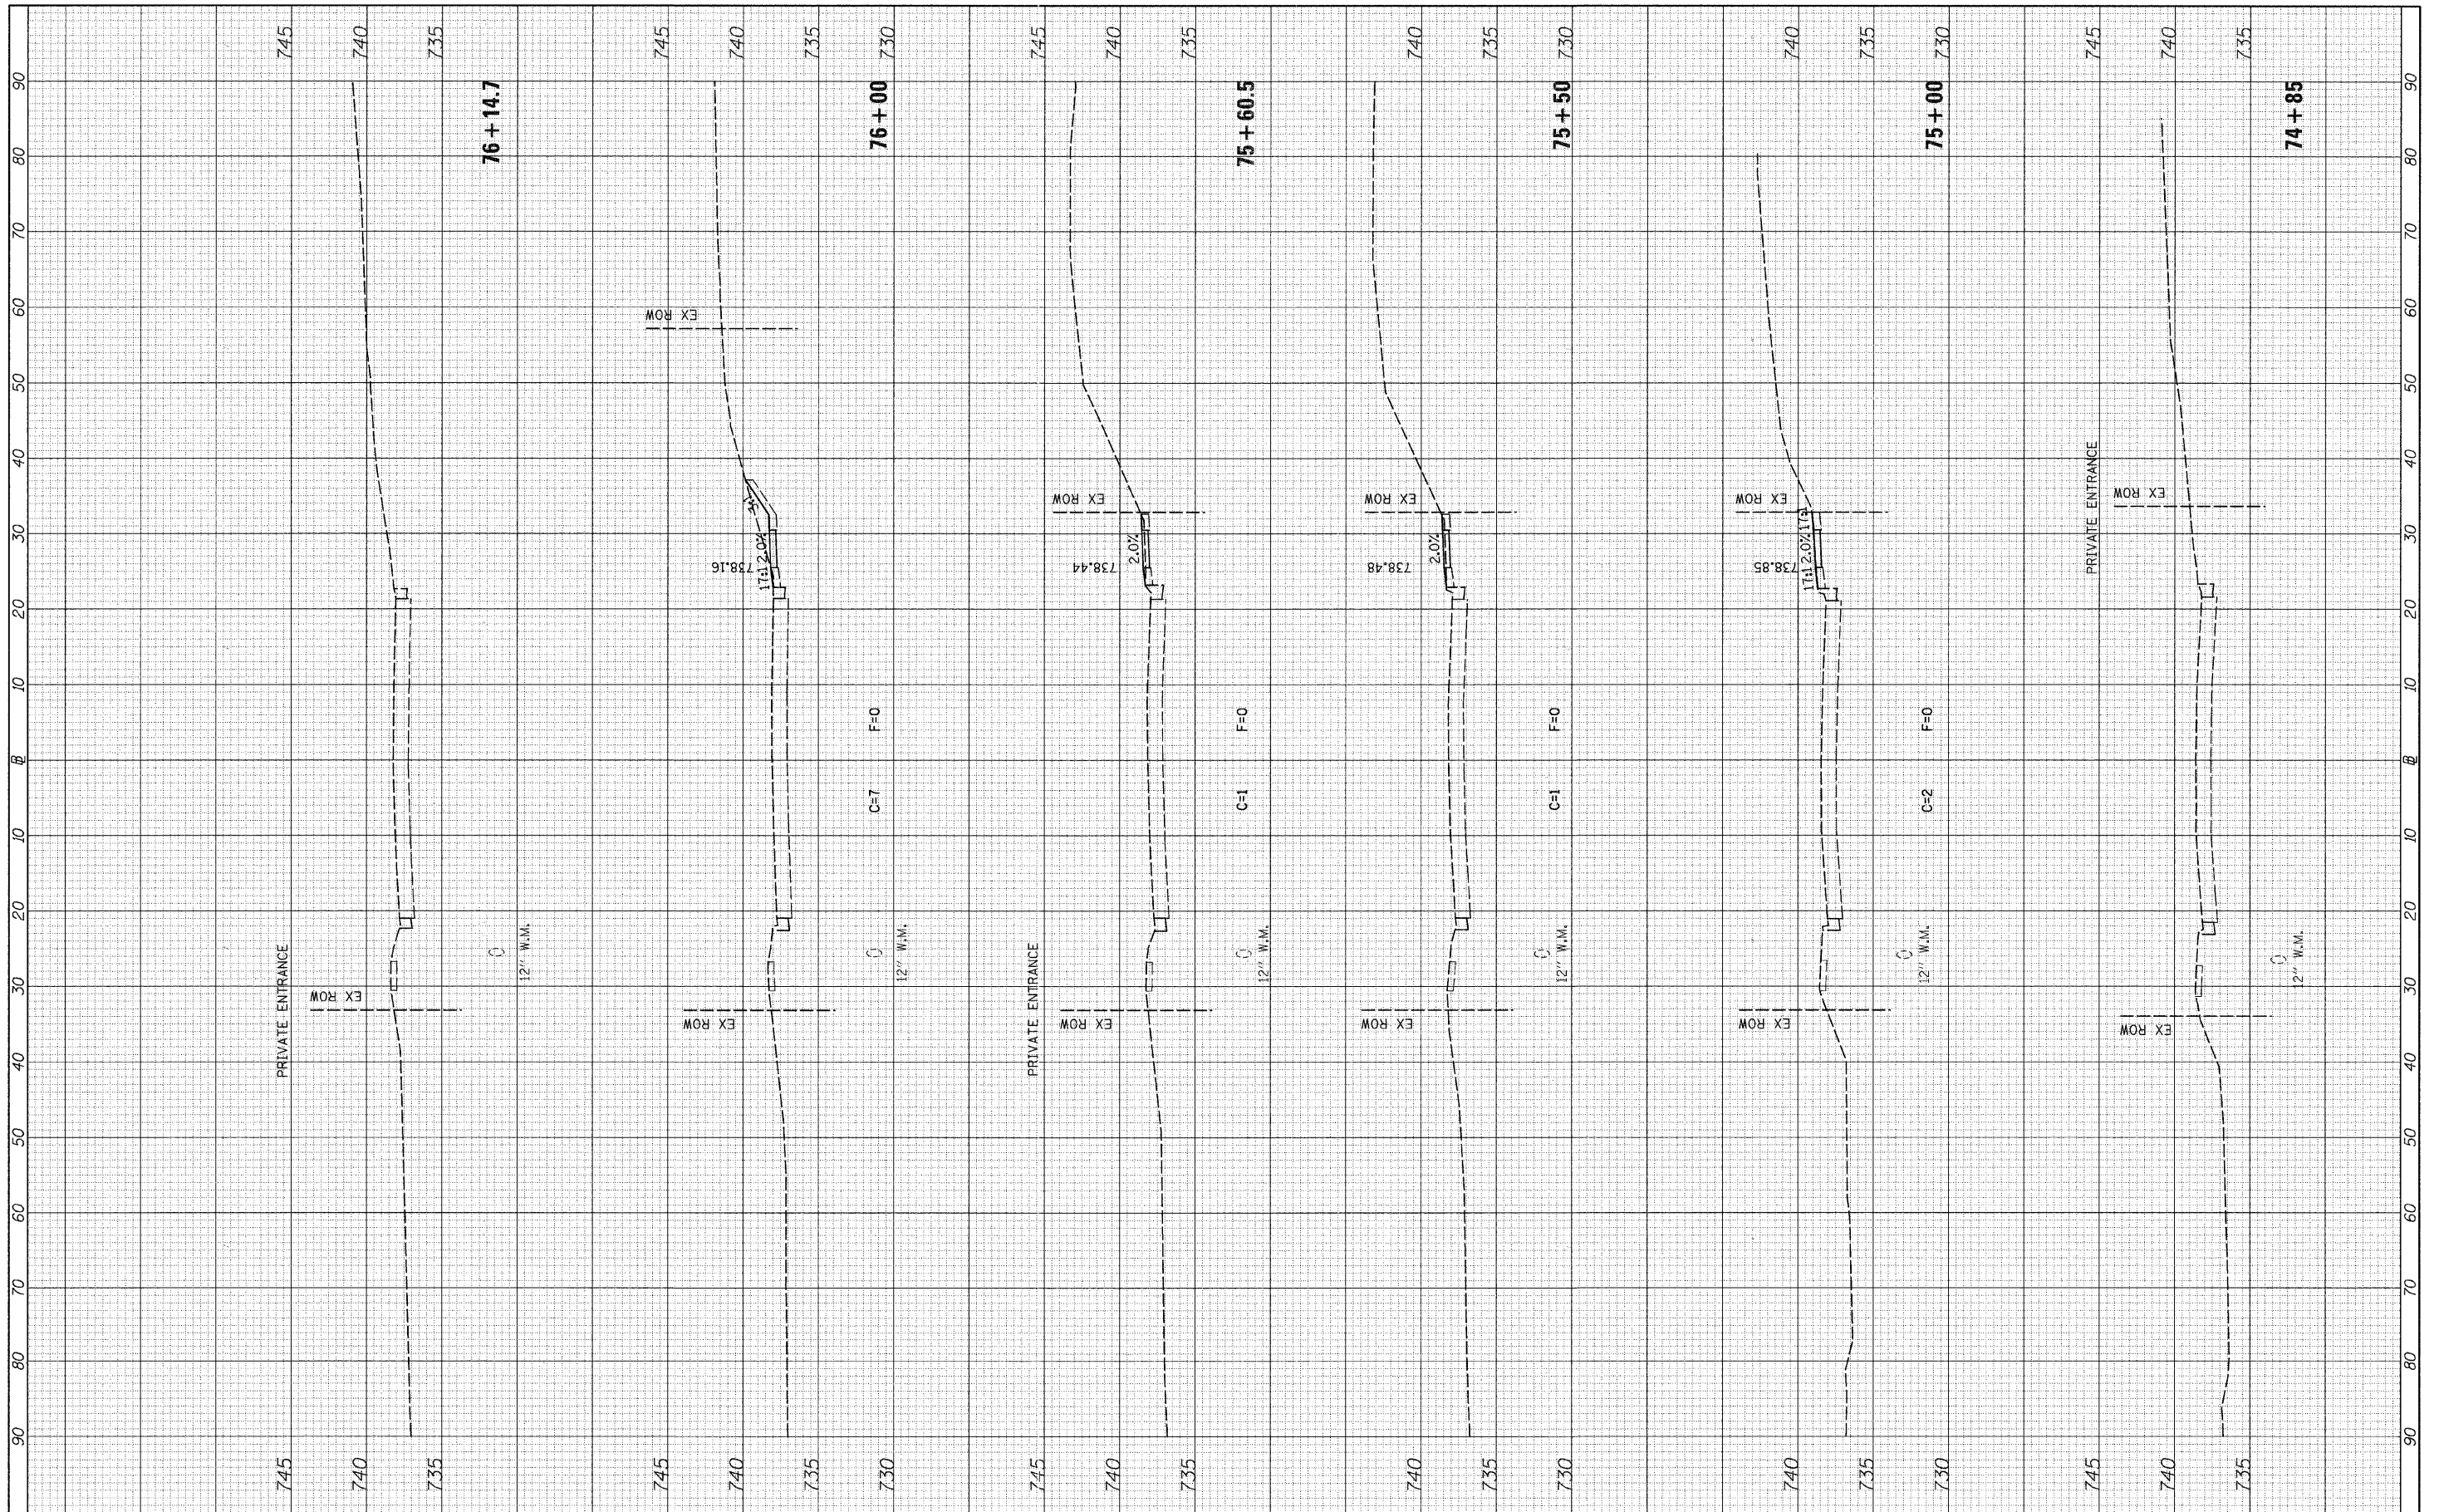

FILE NAME = v:\2791\2791f3postxshsta\_55thAve.dgn

|                             |            |           |
|-----------------------------|------------|-----------|
| USER NAME = bdecr-aene      | DESIGNED - | REVISED - |
| PLOT SCALE = 10.0000' / IN. | DRAWN -    | REVISED - |
| PLOT DATE = 5/20/2011       | CHECKED -  | REVISED - |
|                             | DATE -     | REVISED - |

**STATE OF ILLINOIS  
DEPARTMENT OF TRANSPORTATION**

**C.H. 35 (55TH ST.) POST STAGE 3 CROSS SECTIONS**

SCALE: H=10 V=5 SHEET NO. 25 OF 30 SHEETS STA. 74+85 TO STA. 76+14.7

|                    |                        |                |                           |               |
|--------------------|------------------------|----------------|---------------------------|---------------|
| F.A.U. RTE. 1504   | SECTION 94-00302-00-FP | COUNTY DU PAGE | TOTAL SHEETS 240          | SHEET NO. 228 |
| CONTRACT NO. 63609 |                        |                | ILLINOIS FED. AID PROJECT |               |