


FINAL SURVEY NO.	DATE
SURVEYED	BY
PLOTTED	DATE
NOTE BOOK	
TEMPLATE	
AREAS CHECKED	

ORIGINAL SURVEY NO.	DATE
SURVEYED	BY
PLOTTED	DATE
NOTE BOOK	
TEMPLATE	
AREAS CHECKED	

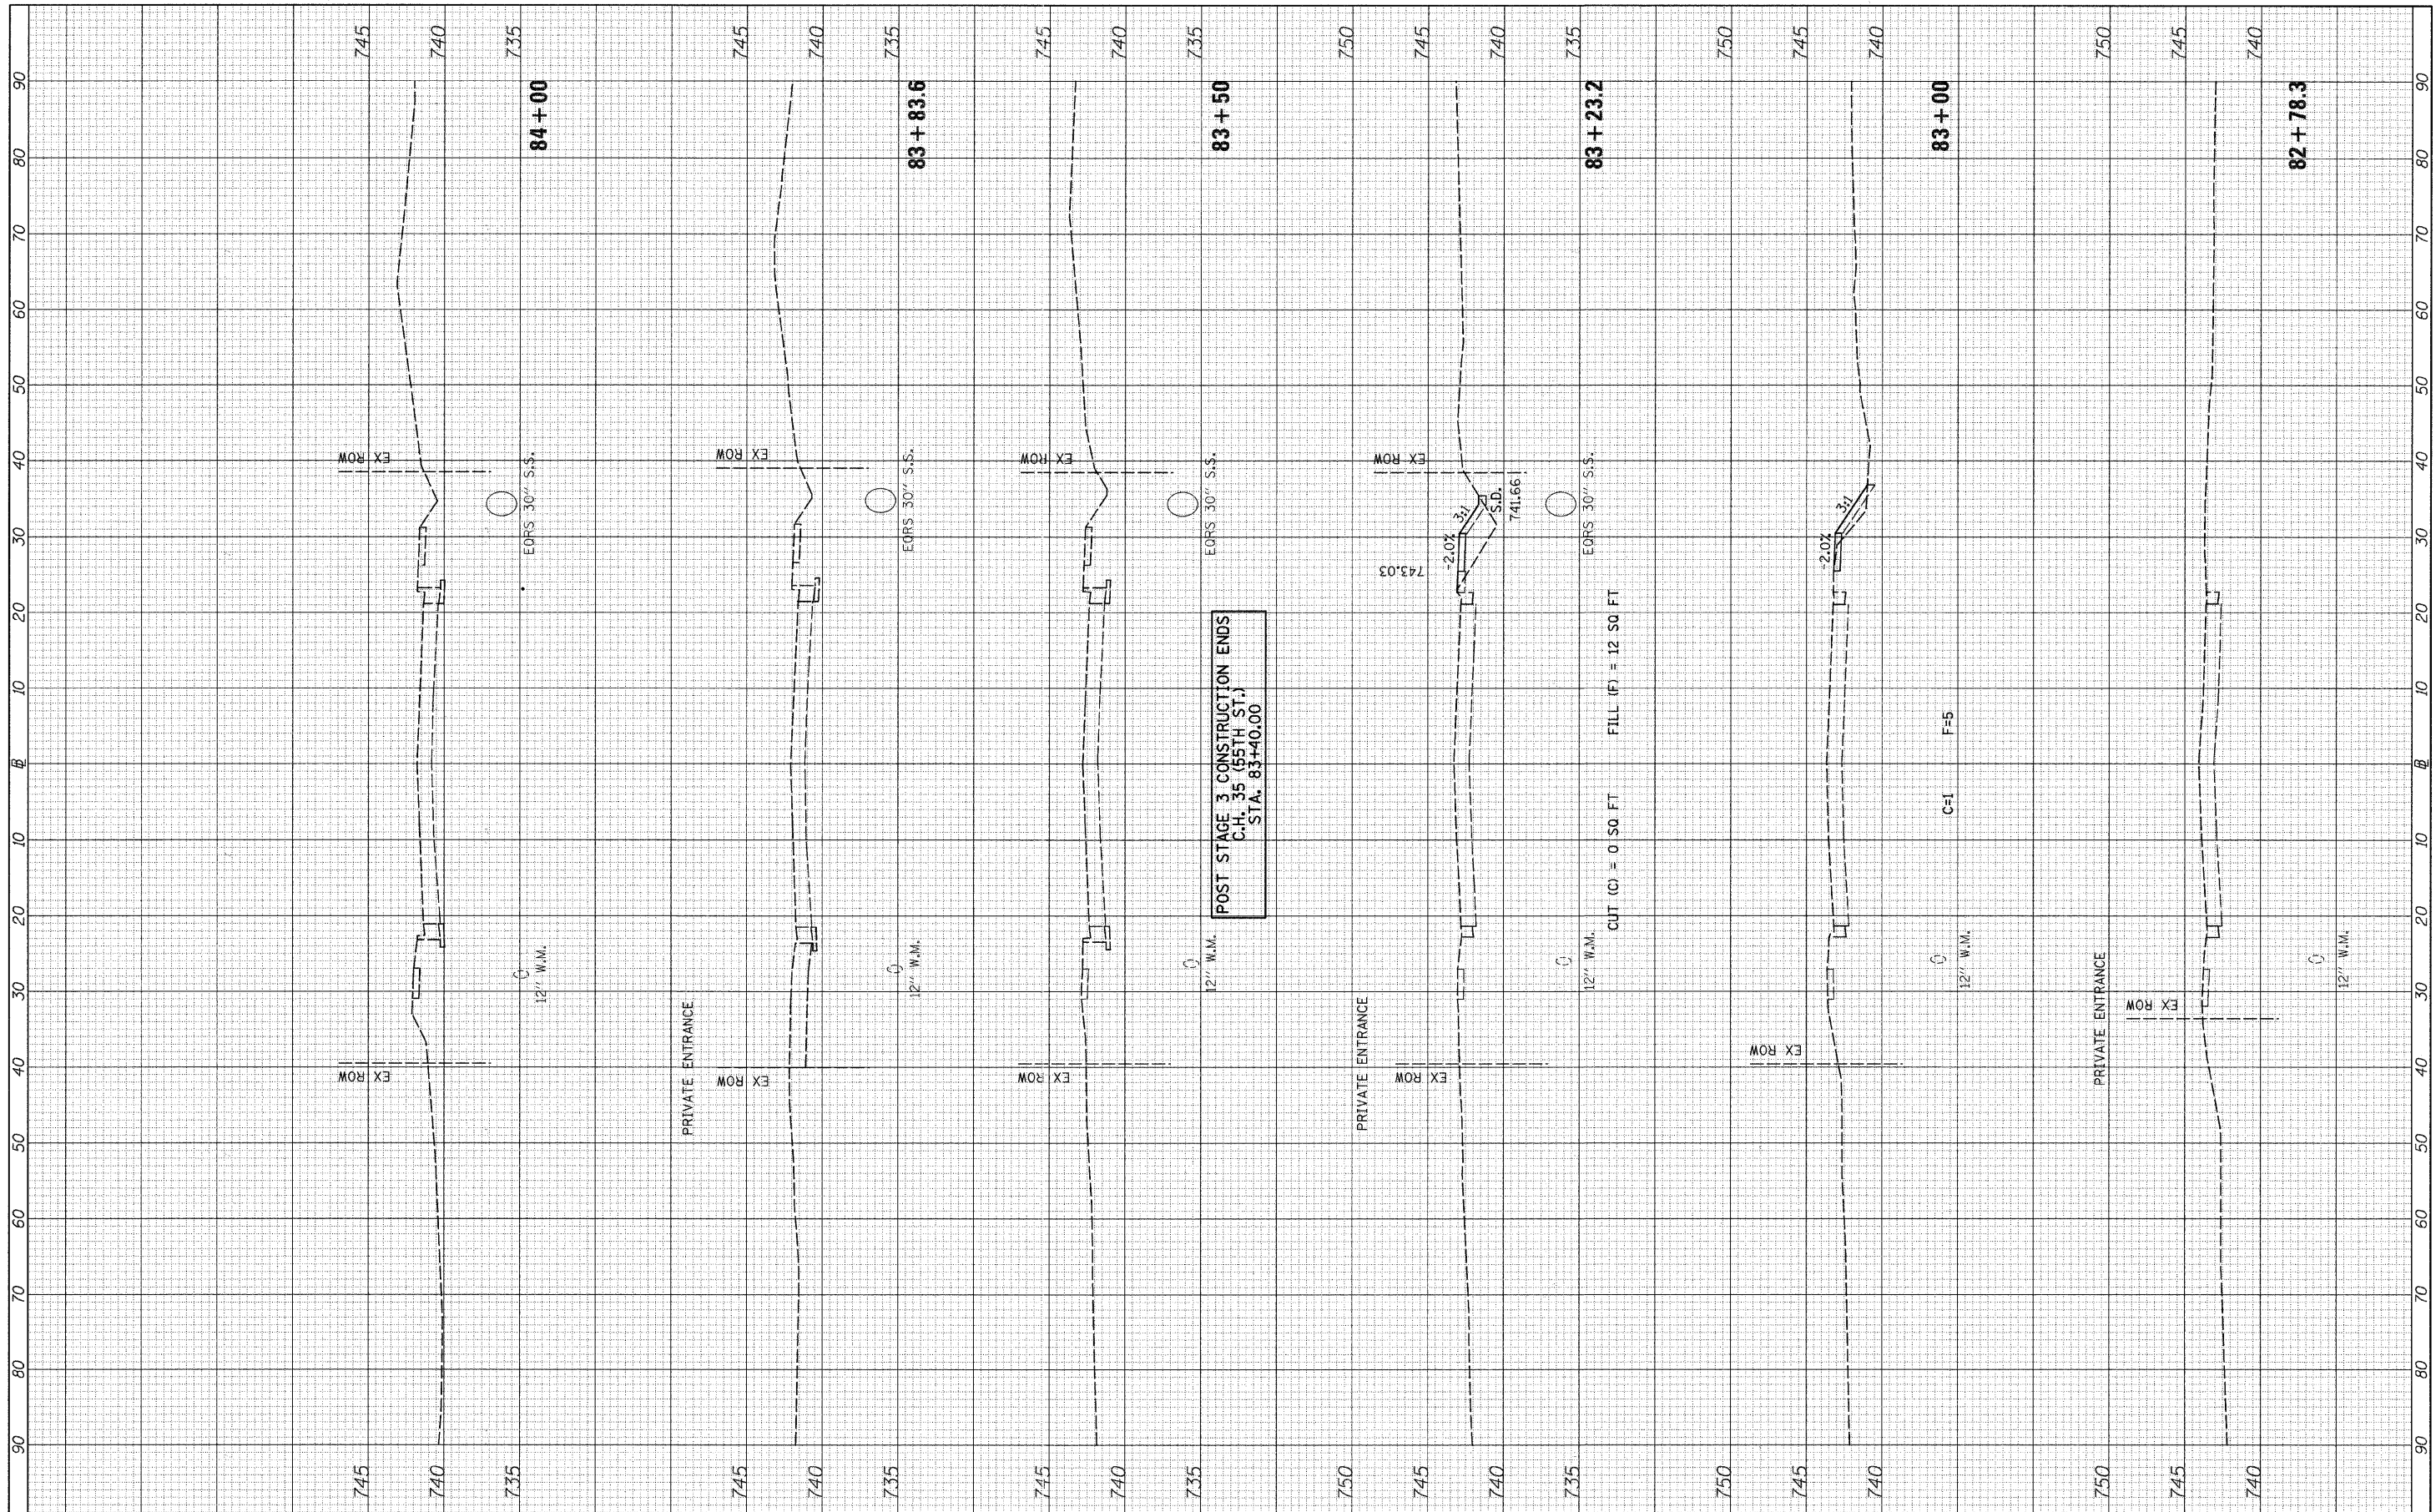

POST STAGE 3 CONSTRUCTION ENDS
 C.H. 35 (55TH ST.)
 STA. 83+40.00

FILE NAME =
 v:\2791\2791f3postxshs_55th\ave.dgn

USER NAME = bdcraene
 PLOT SCALE = 10.0000' / IN.
 PLOT DATE = 5/28/2011

DESIGNED -
 DRAWN -
 CHECKED -
 DATE -

REVISED -
 REVISED -
 REVISED -
 REVISED -

STATE OF ILLINOIS
 DEPARTMENT OF TRANSPORTATION

C.H. 35 (55TH ST.) POST STAGE 3 CROSS SECTIONS

SCALE: H=10' V=5' SHEET NO. 30 OF 30 SHEETS STA. 82+78.3 TO STA. 84+00

F.A.U. RTE.	SECTION	COUNTY	TOTAL SHEETS	SHEET NO.
1504	94-00302-00-FP	DU PAGE	240	233
CONTRACT NO. 63609			ILLINOIS FED. AID PROJECT	