


FINAL SURVEY	SURVEYED	BY	DATE
NOTE BOOK	PLOTTED		
AREAS CHECKED	REDATE		
NO.			

ORIGINAL SURVEY	SURVEYED	BY	DATE
NOTE BOOK	PLOTTED		
AREAS CHECKED	REDATE		
NO.			

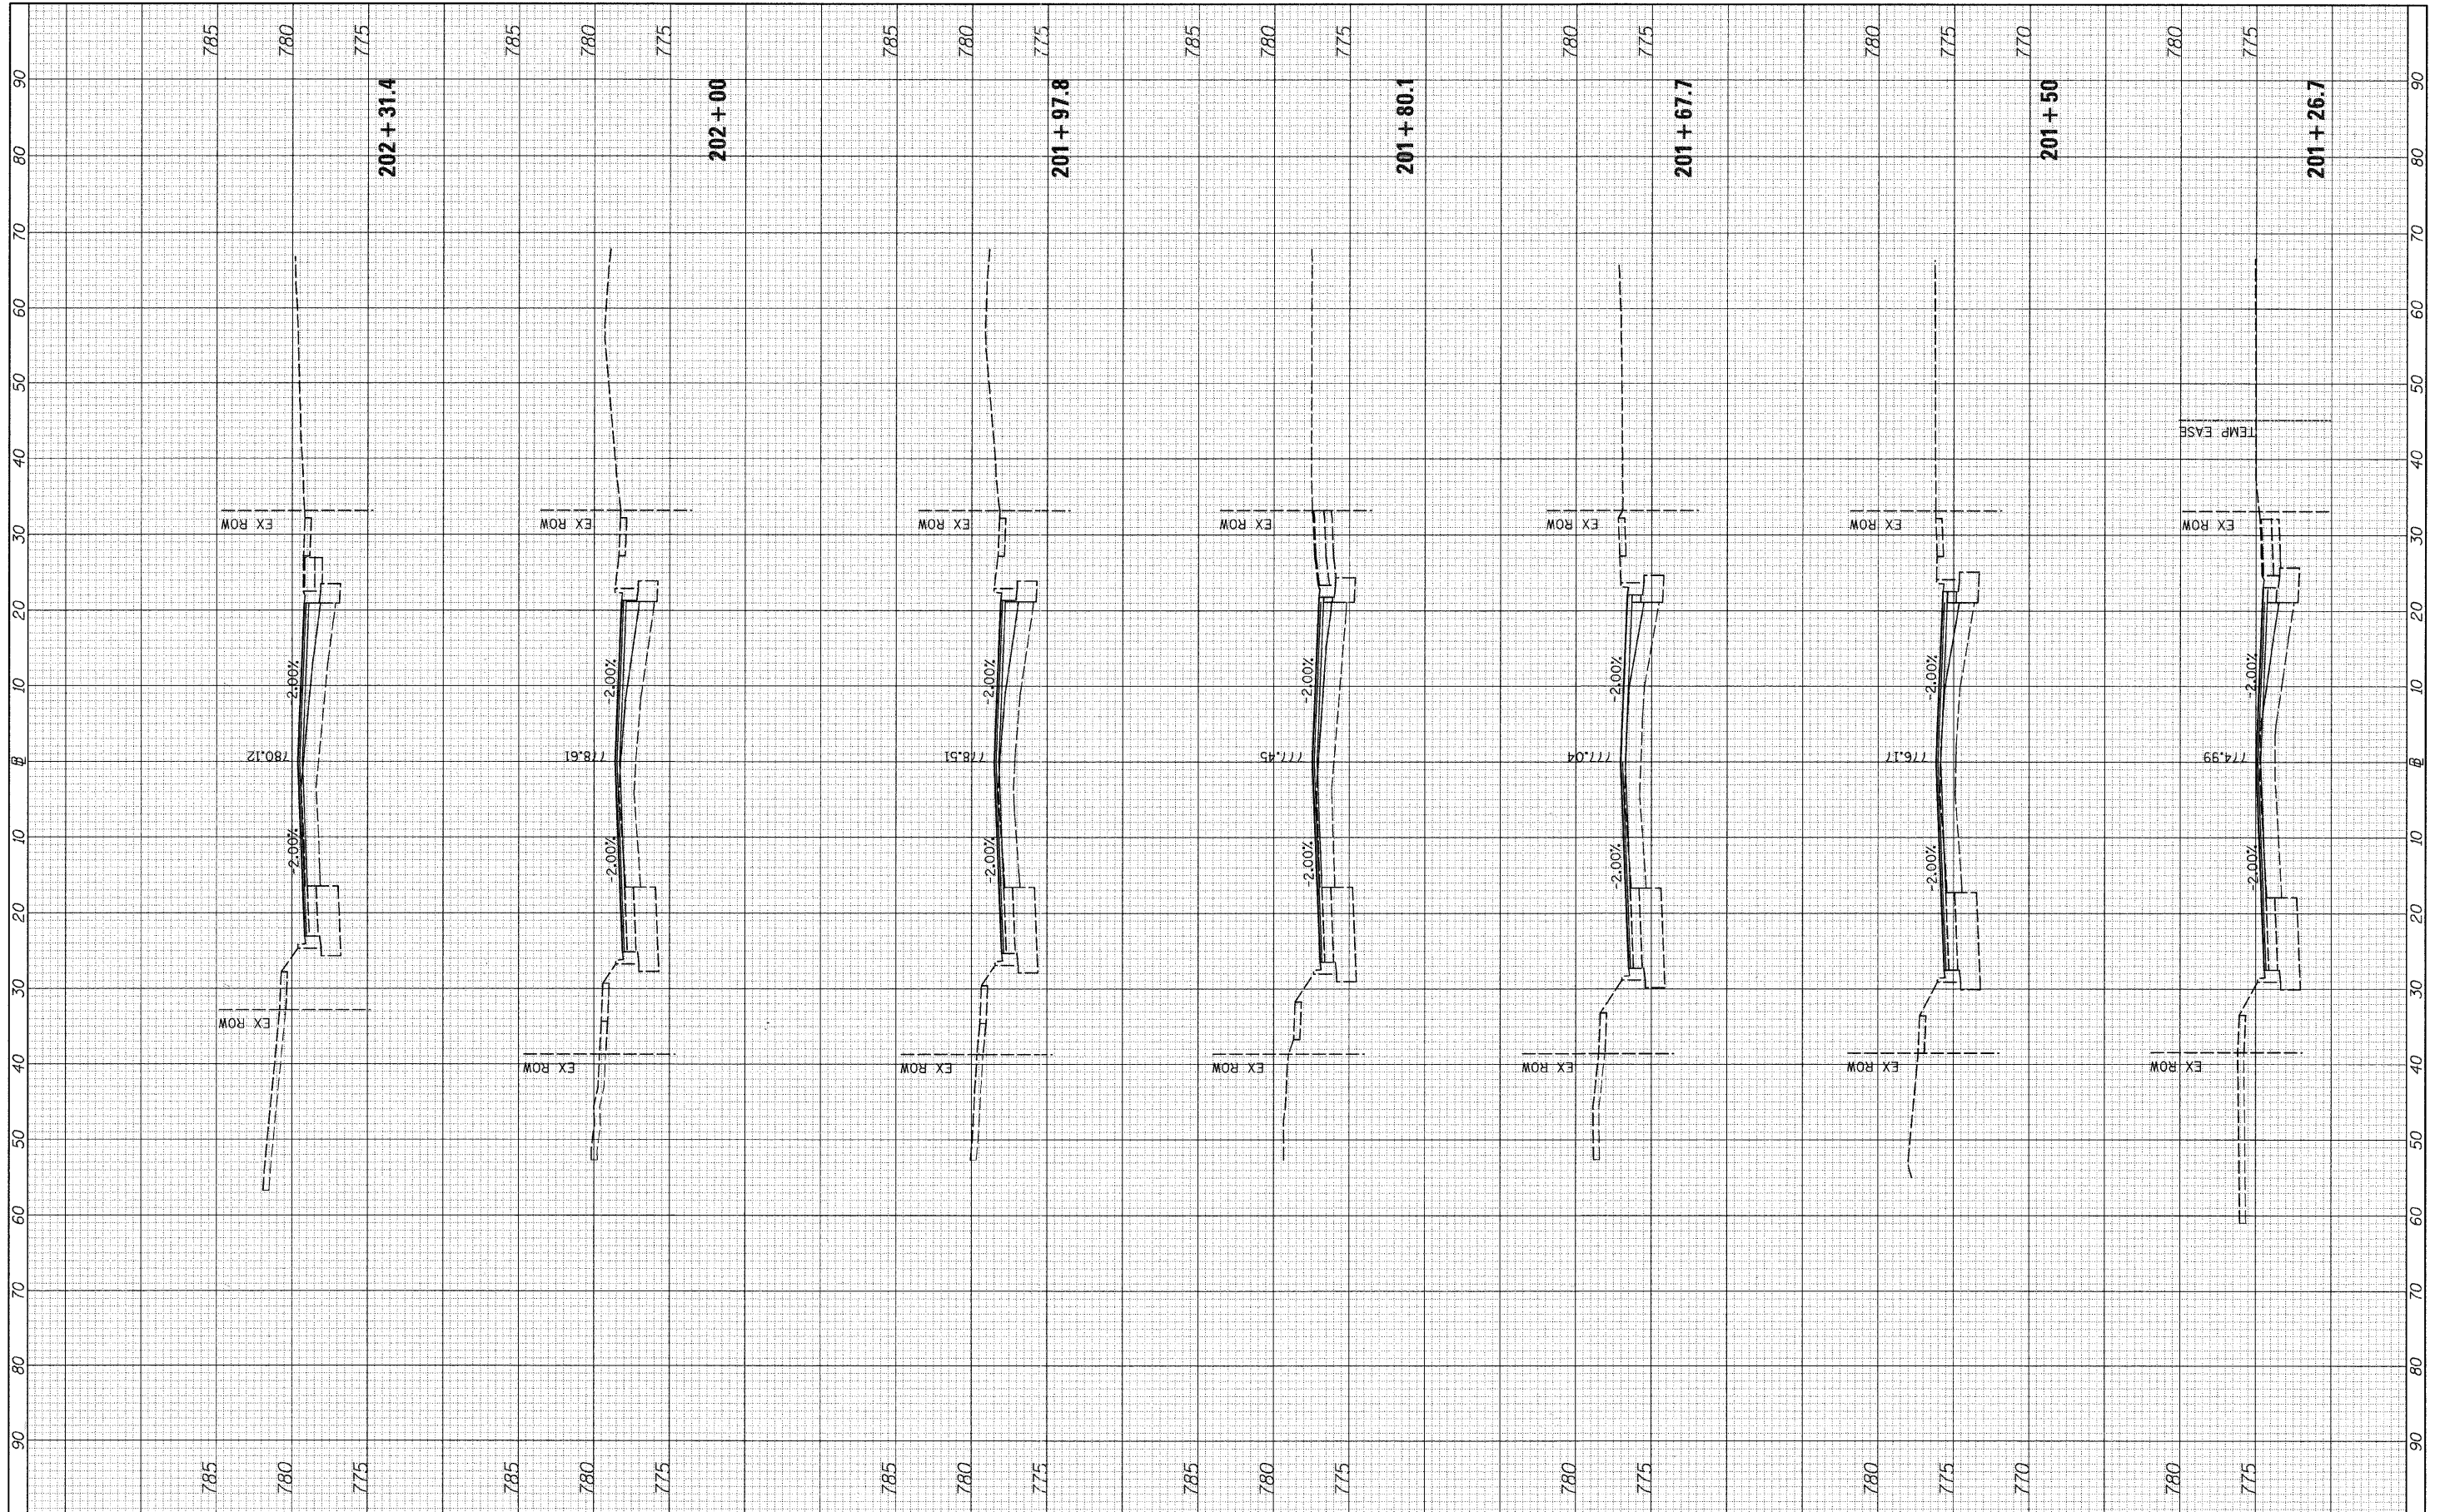

FILE NAME = V:\2791\2791f3postxshs.N.CassAve.dgn
 USER NAME = bdeoraene
 PLOT SCALE = 10.0000' / IN.
 PLOT DATE = 5/20/2011

DESIGNED -	REVISED -
DRAWN -	REVISED -
CHECKED -	REVISED -
DATE -	REVISED -

**STATE OF ILLINOIS
DEPARTMENT OF TRANSPORTATION**

CASS AVE. (NORTH LEG) POST STAGE 3 CROSS SECTIONS
 SCALE: H=10 V=5 SHEET NO. 6 OF 7 SHEETS STA. 201+26.7 TO STA. 202+31.4

F.A.U. RTE. 1504	SECTION 94-00302-00-FP	COUNTY	TOTAL SHEETS 240	SHEET NO. 239
		DU PAGE	CONTRACT NO. 63609	
ILLINOIS FED. AID PROJECT				