


ELEVATION

GENERAL NOTES


Plan dimensions and details relative to existing plans are subject to nominal construction variations. The Contractor shall field verify existing dimensions and details affecting new construction and make necessary approved adjustments prior to construction or ordering of materials. Such variations shall not be cause for additional compensation for a change in scope of the work, however, the Contractor will be paid for the quantity actually furnished at the unit price bid for the work.

Existing reinforcement bars extending into the removal area shall be cleaned, straightened and incorporated into the new construction. Any reinforcement bars that are damaged during concrete removal shall be replaced with an approved bar splicer or anchorage system. Cost included with Concrete Removal.


Areas of deck repairs shown are estimated. The Engineer shall show actual locations of deck repairs on As-built Plans.

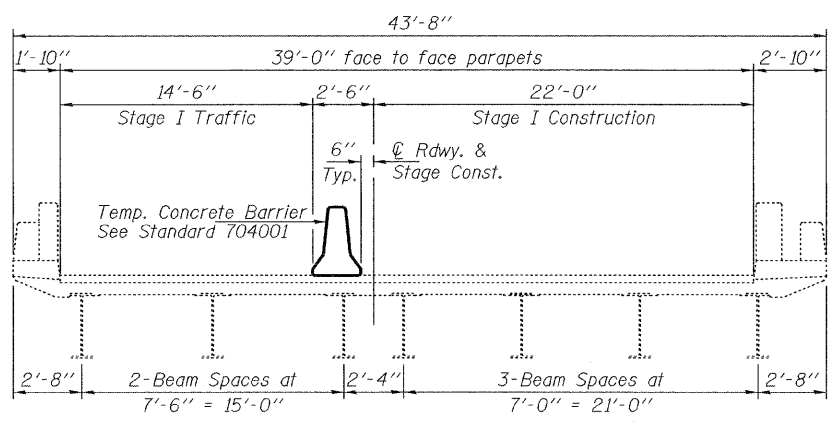

CROSS SECTION
(Looking South SN 081-0017)
(Looking North SN 081-0016)

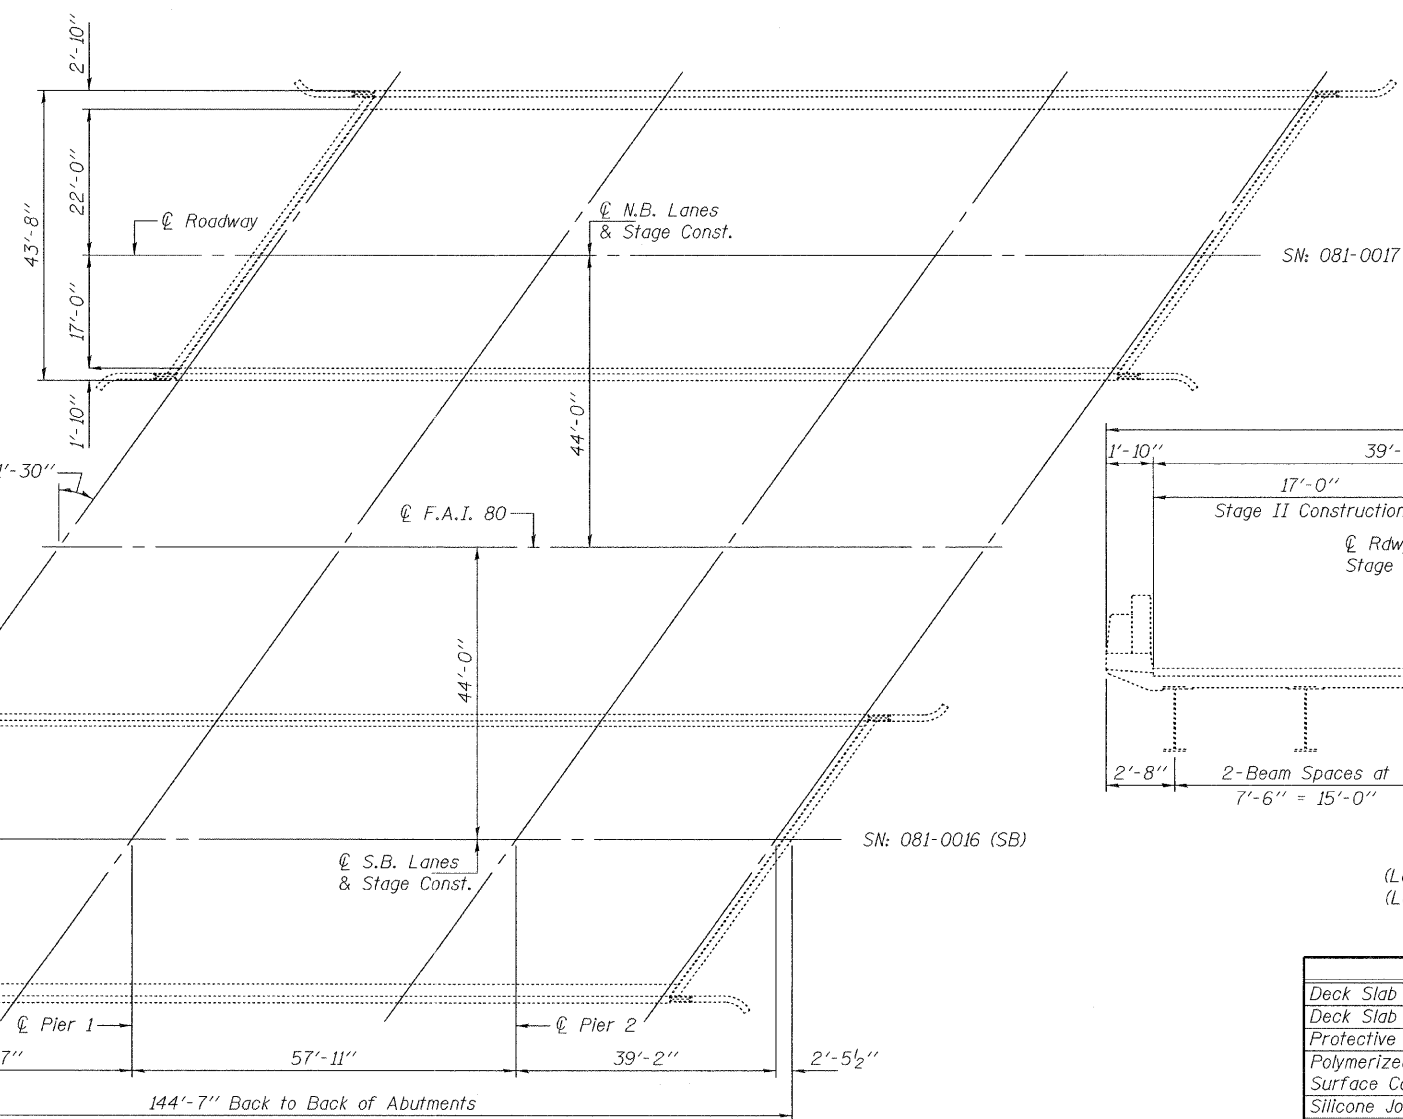

PLAN

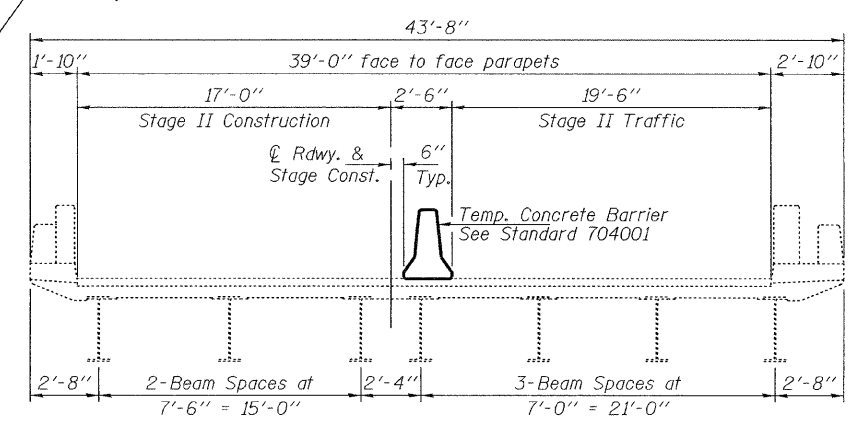

CROSS-SECTION
(Looking South SN 081-0017)
(Looking North SN 081-0016)

TOTAL BILL OF MATERIAL

Item	Unit	Quantity
Deck Slab Repair (Partial)	Sq. Yd.	250
Deck Slab Repair (Full Depth, Type I)	Sq. Yd.	257
Protective Shield	Sq. Yd.	480
Polymerized Hot-Mix Asphalt Surface Course, Mix "D", N90	Ton	102
Silicone Joint Sealer, 2"	Foot	214
Polymer Concrete	Cu. Ft.	20.8
Polymerized Leveling Binder (Machine Method), N50	Ton	52



EXPIRES 11-30-2012

DESIGNED: <i>Victor Kelly</i>	EXAMINED: <i>Jim F. Jolly</i>	DATE: JUNE 29, 2011	STATE OF ILLINOIS DEPARTMENT OF TRANSPORTATION	GENERAL PLAN & ELEVATION F.A.I. ROUTE 80 OVER COUNTY HIGHWAY 4 SN 081-0016 (SB) & 0017 (NB)	F.A.I. RTE. 80	SECTION (37-18Y-1, 81-1VB, 81-1HB-1M-1)	COUNTY ROCK ISLAND	TOTAL SHEETS 15	SHEET NO. 10
CHECKED: <i>Kyle M. Steffen</i>	PASSED: <i>Jim F. Jolly</i>	REVISIONS:			SHEET NO. 1 OF 3 SHEETS		CONTRACT NO. 64H27		