


NOT DRAWN TO SCALE

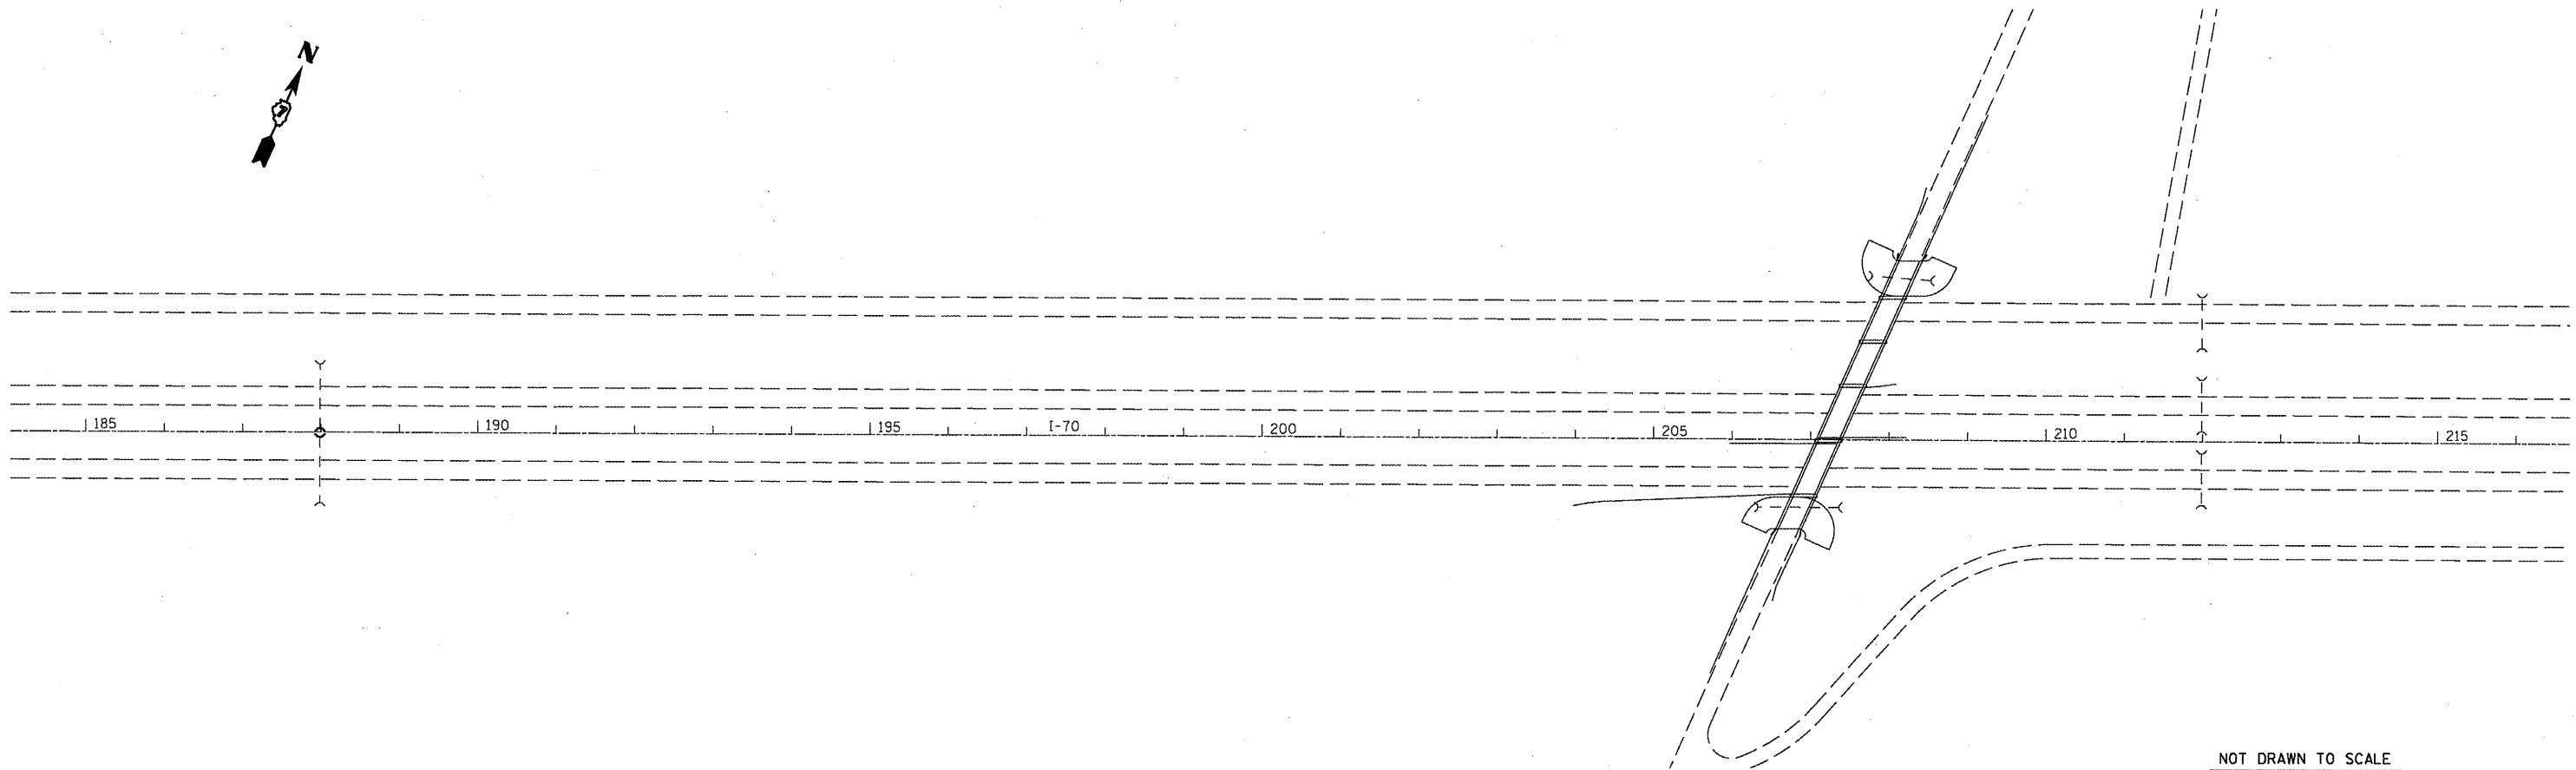

NOT DRAWN TO SCALE

FILE NAME = c:\pwwork\pwwork\swartzrw\08268526\077	USER NAME = swartzrw 522-shr-plan.dgn	DESIGNED - DRAWN -	REVISED - REVISED -
	PLOT SCALE = 200.0000' / in.	CHECKED -	REVISED -
	PLOT DATE = 5/20/2011	DATE -	REVISED -

**STATE OF ILLINOIS
DEPARTMENT OF TRANSPORTATION**

PLAN

SCALE: NA SHEET NO. 4 OF 7 SHEETS STA. 155+00 TO STA. 216+00

F.A.I. RTE.	SECTION	COUNTY	TOTAL SHEETS	SHEET NO.
70	D7 HMA RESURF 2012-1	FAYETTE	12	9
CONTRACT NO. 74522				
ILLINOIS FED. AID PROJECT				