


\\DBCONN-10-MOTIFLDGN, \\DBCONN-10-LEGENDLGN, \\DBCONN-10-LAYOUTLGN, \\DBCONN-06-MOTIFLDGN, \\DBCONN-08-MOTIFLDGN, \\DBCONN-10-MOTIFLDGN, \\DBCONN-03-GEOMETRICSLGN, \\DBCONN-10-SHT-PLAN-167950.DGN, \\DBCONN-10-HAZMATLGN, \\DBCONN-10-BORDERLGN, \\DBCONN-11-MOTIFLDGN, \\DBCONN-12-TRANS, 07/22/11\\20869-001\\CIVIL\\CAD\\99 ALL CONTRACTS\\CONNSHEETS CONTRACT 18\\DBCONN-10-SHT-HAZMAT1-167950.DGN
7-22-2011 15:45:28 BONDHUJO \\FS-0044\\AKA\\VAULT.D-TRANS

MATCH LINE STA. 1679+50
SEE SHEET 32A

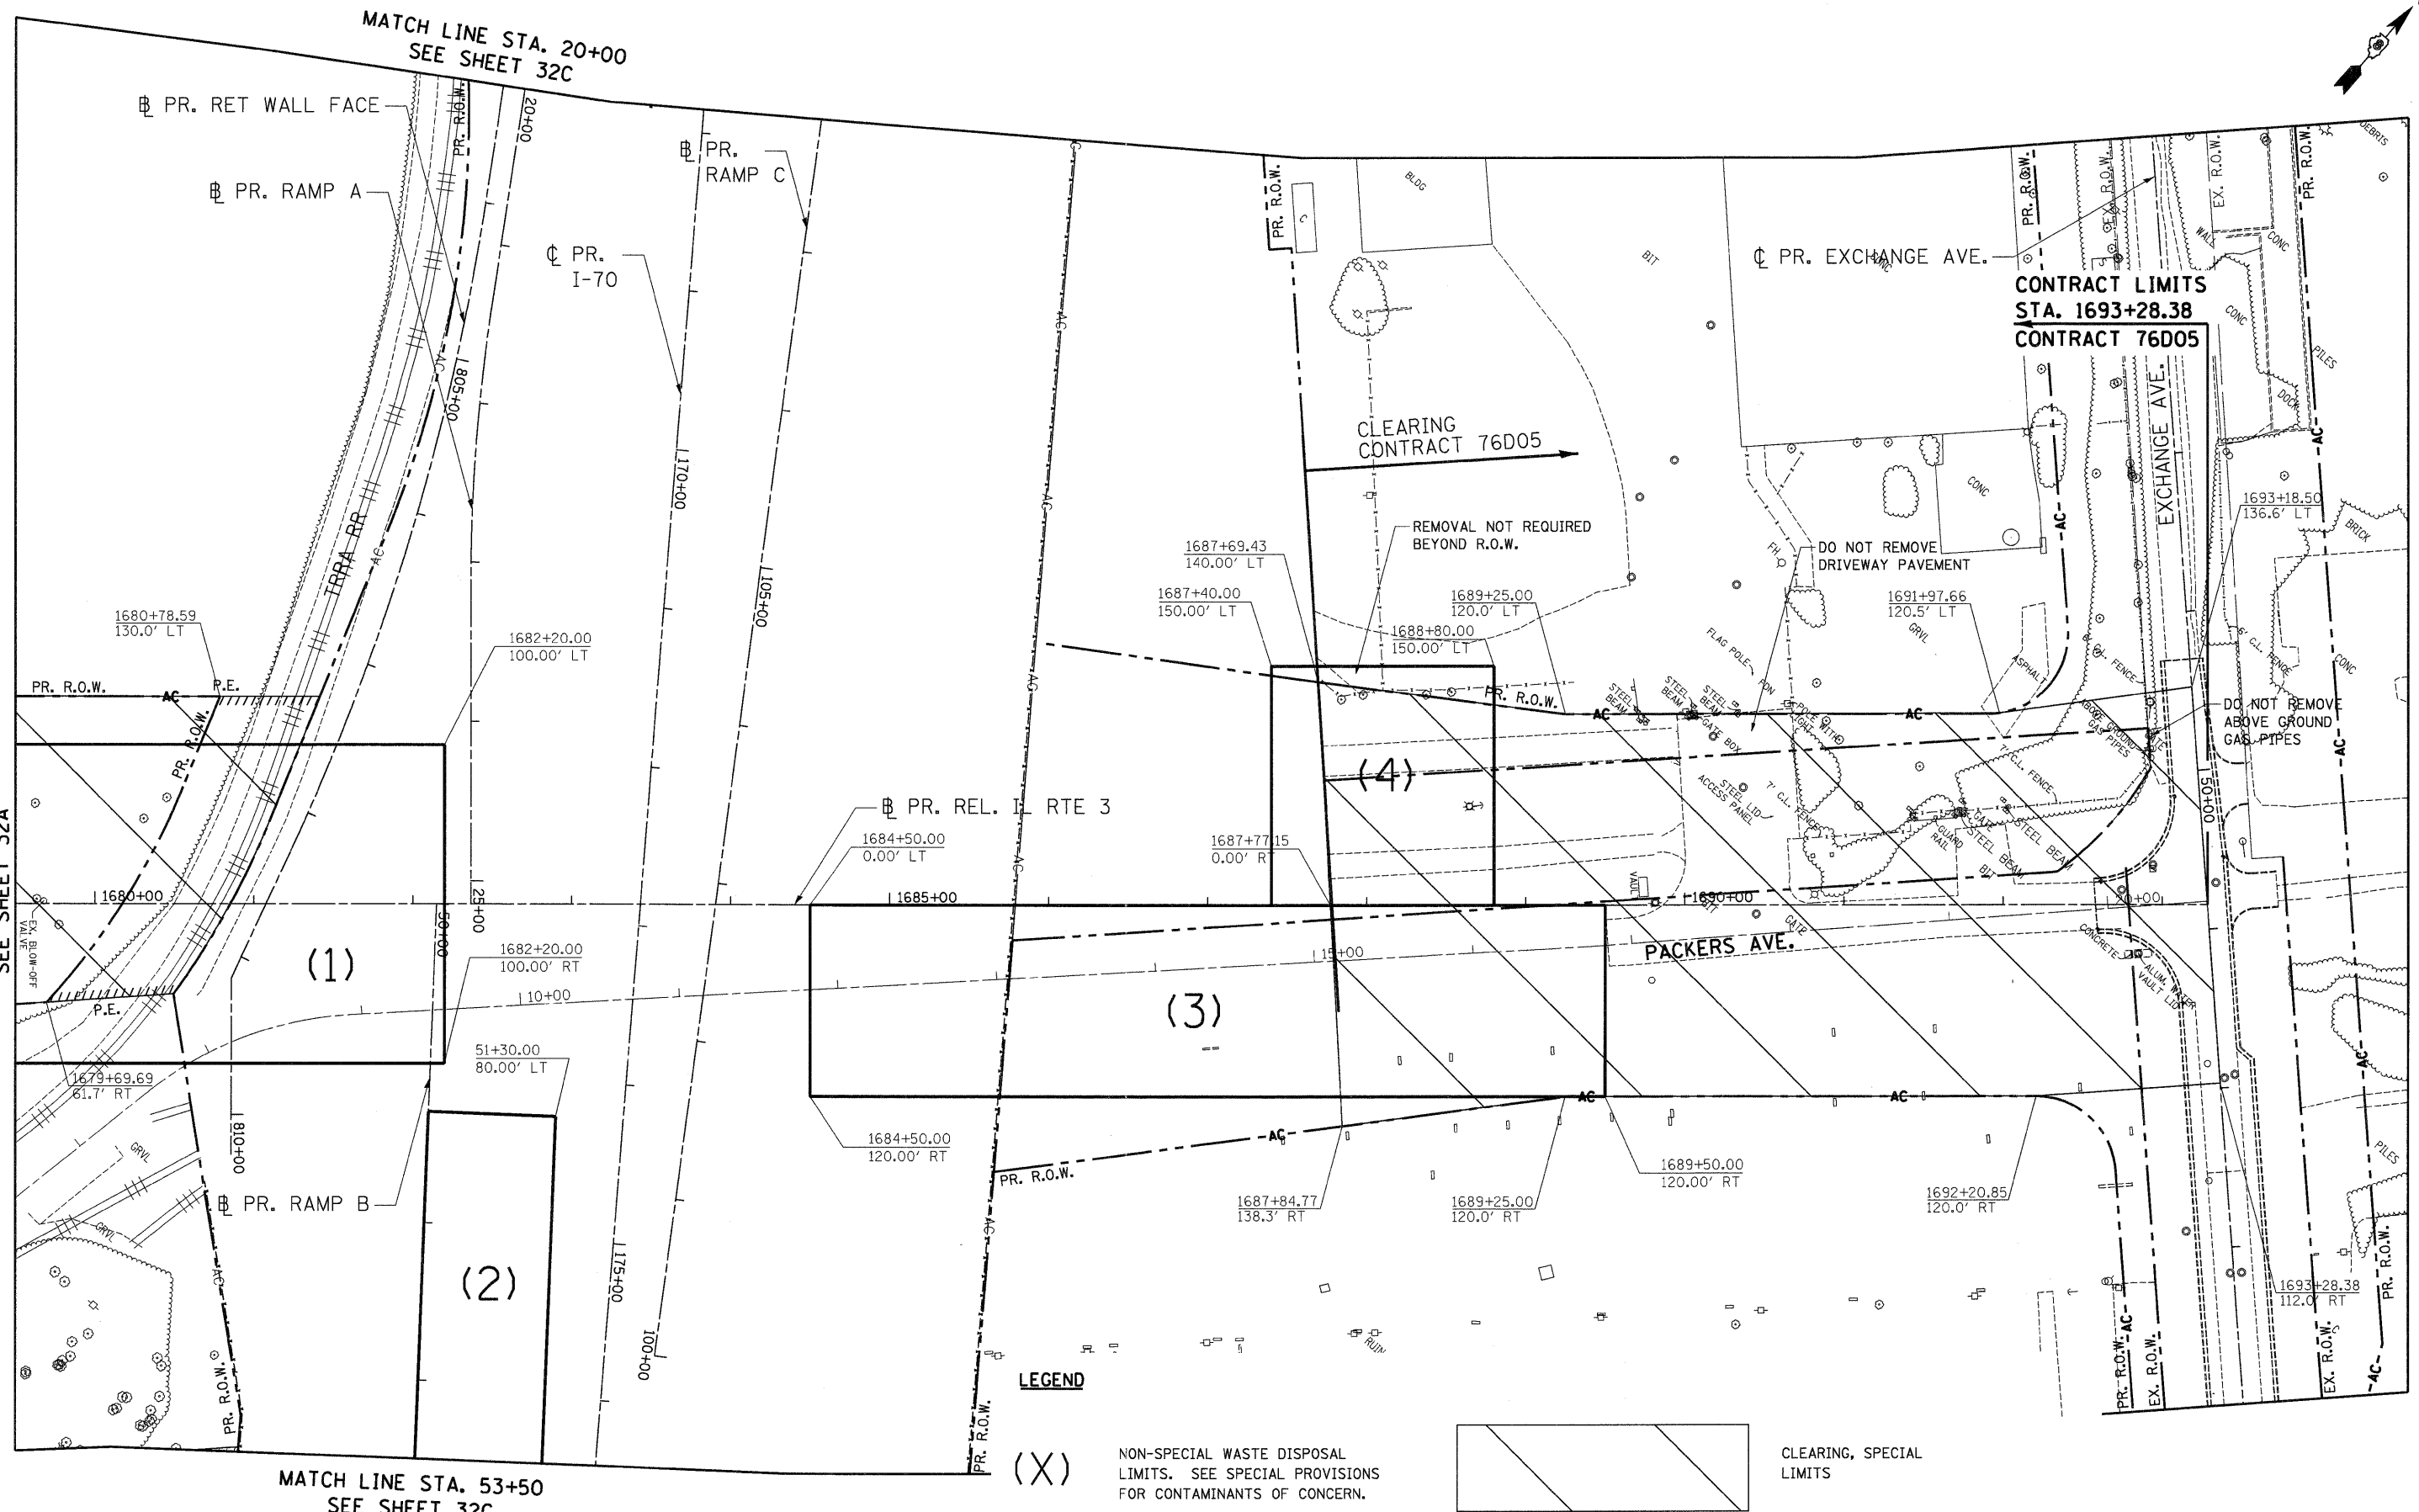

FILE NAME =	USER NAME = #USER#	DESIGNED - JB	REVISED 07/22/11 JB ENTIRE SHEET
#FILE#		DRAWN - JB	REVISED -
	PLOT SCALE = #SCALE#	CHECKED - ACL	REVISED -
	PLOT DATE = #DATE#	DATE - 05/13/11	REVISED -

TENG TENG & ASSOCIATES, INC.
ENGINEERS/ARCHITECTS/PLANNERS
CHICAGO, ILLINOIS

STATE OF ILLINOIS
DEPARTMENT OF TRANSPORTATION
RELOCATED ILLINOIS ROUTE 3

PROPOSED RELOCATED ILLINOIS ROUTE 3
PRELIMINARY SITE INVESTIGATION & CLEARING PLANS
STA. 1679+50 TO STA. 1693+28.38

SCALE: 1"=50' SHEET NO. 2 OF 3 SHEETS STA. TO STA.

F.A.P. RTE. 998	SECTION 82-2-1HVB-1	COUNTY ST. CLAIR	TOTAL SHEETS 345	SHEET NO. 32B
FED. ROAD DIST. NO.	ILLINOIS	FED. AID PROJECT	CONTRACT NO. 76D05	