
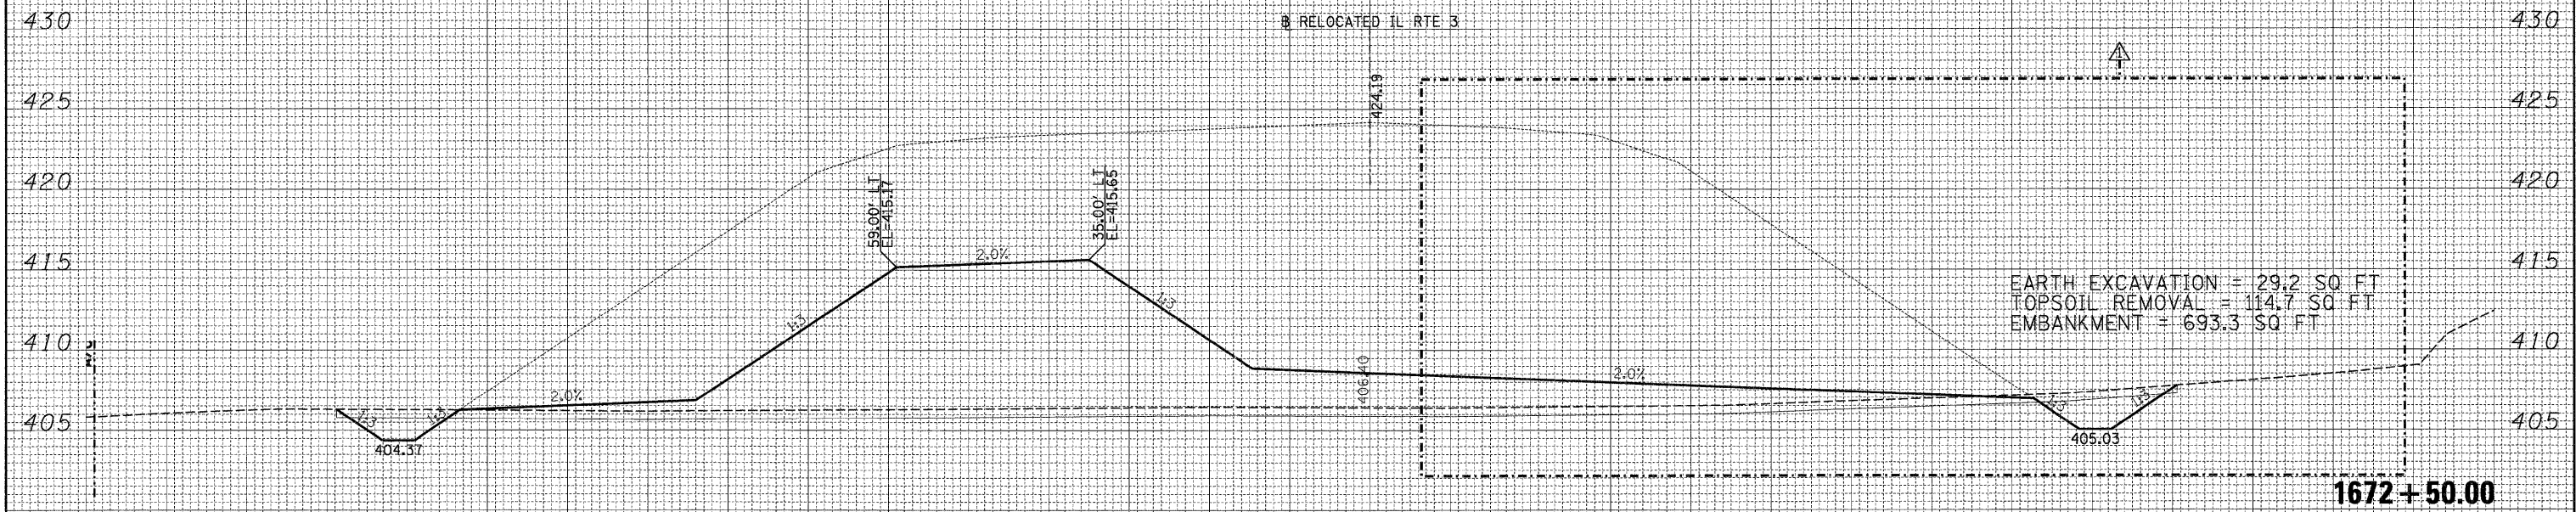


FINAL	SURVEYED	BY	DATE
SURVEY	PLOTTED		
NOTE BOOK	TEMPLATE		
NO.	AREAS	CHECKED	

ORIGINAL	SURVEYED	BY	DATE
SURVEY	PLOTTED		
NOTE BOOK	TEMPLATE		
NO.	AREAS	CHECKED	

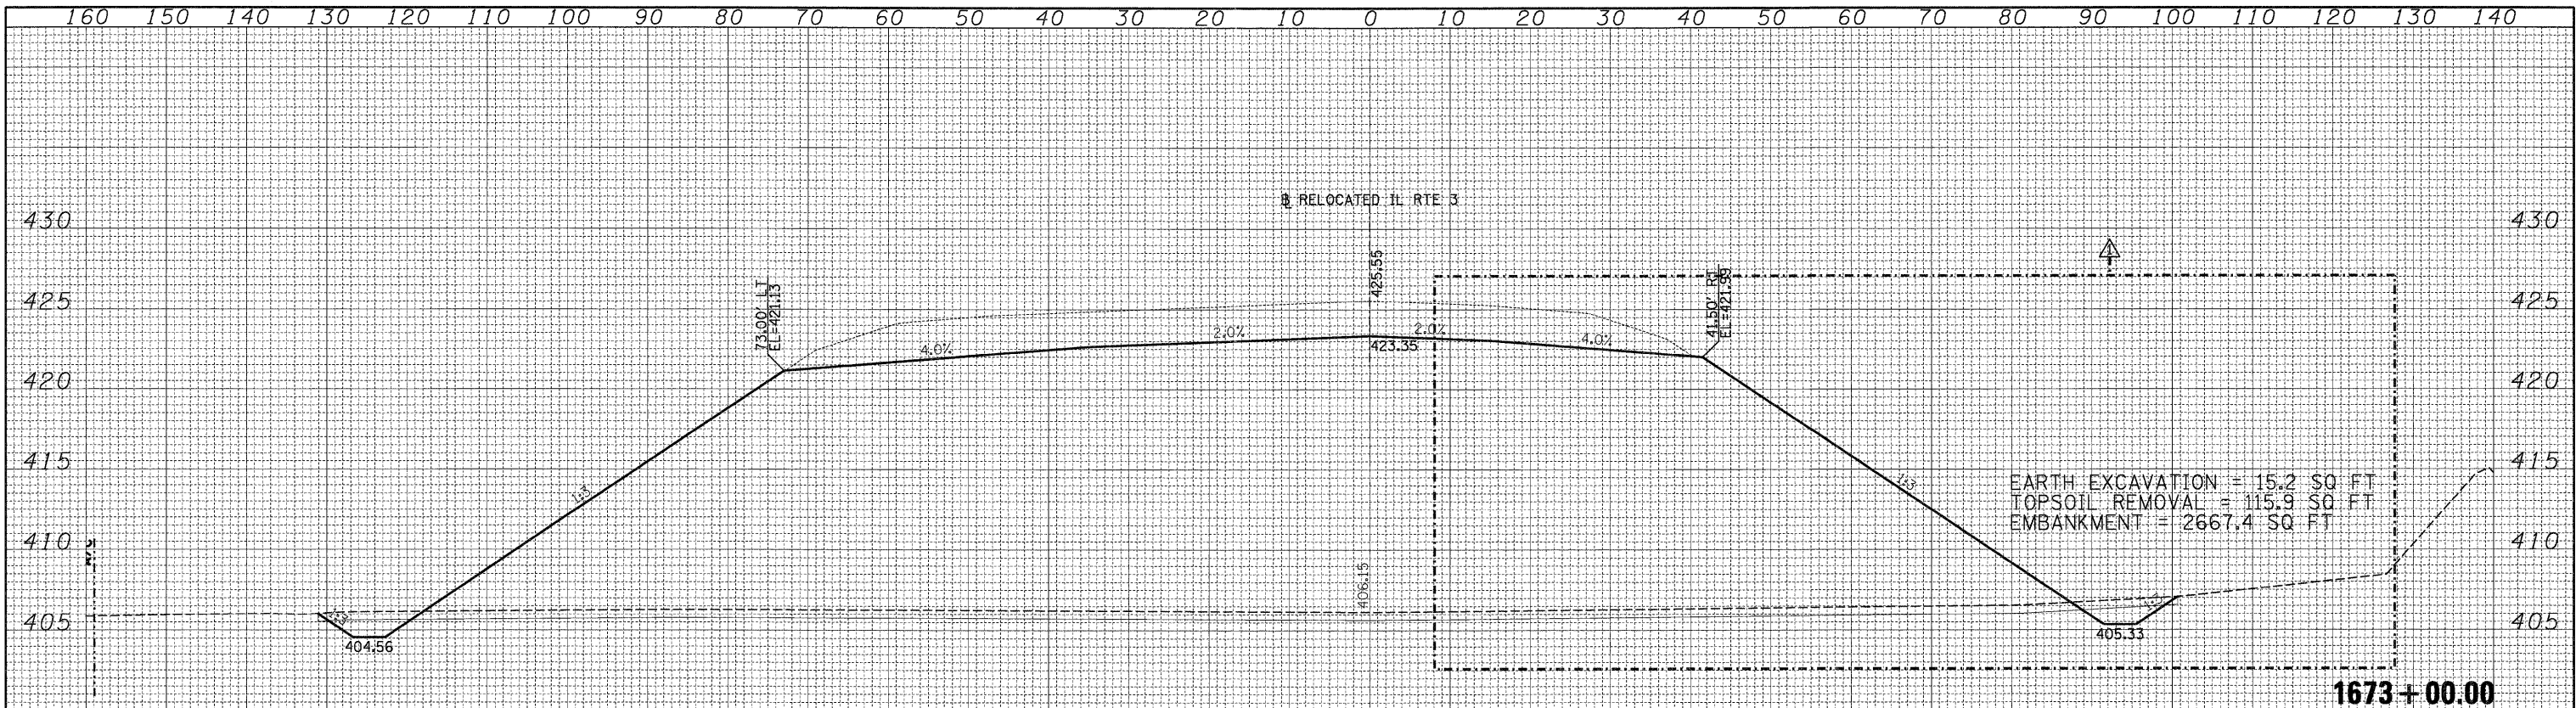

FILE NAME =	USER NAME = *USER*	DESIGNED - JB	REVISED - 07/22/11 JB	STATE OF ILLINOIS DEPARTMENT OF TRANSPORTATION				CROSS SECTIONS RELOCATED IL ROUTE 3				F.A. RTE.	SECTION	COUNTY	TOTAL SHEETS	SHEET NO.
FILEL		DRAWN - AG	REVISED -									998	82-2-IHVB-1	ST. CLAIR	345	314
	PLOT SCALE = *SCALE*	CHECKED - ACL	REVISED -									CONTRACT NO. 76005				
	PLOT DATE = *DATE*	DATE - 05/13/11	REVISED -									ILLINOIS FED. AID PROJECT				
								SCALE:	SHEET NO.	OF	SHEETS	STA. 1672+50.00 TO STA. 1673+00.00				